



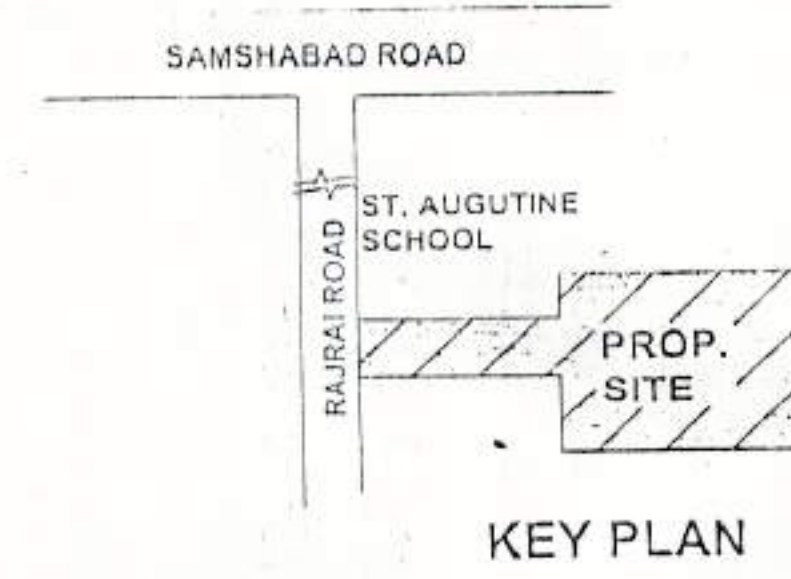

भानचित्र स्वीकृत

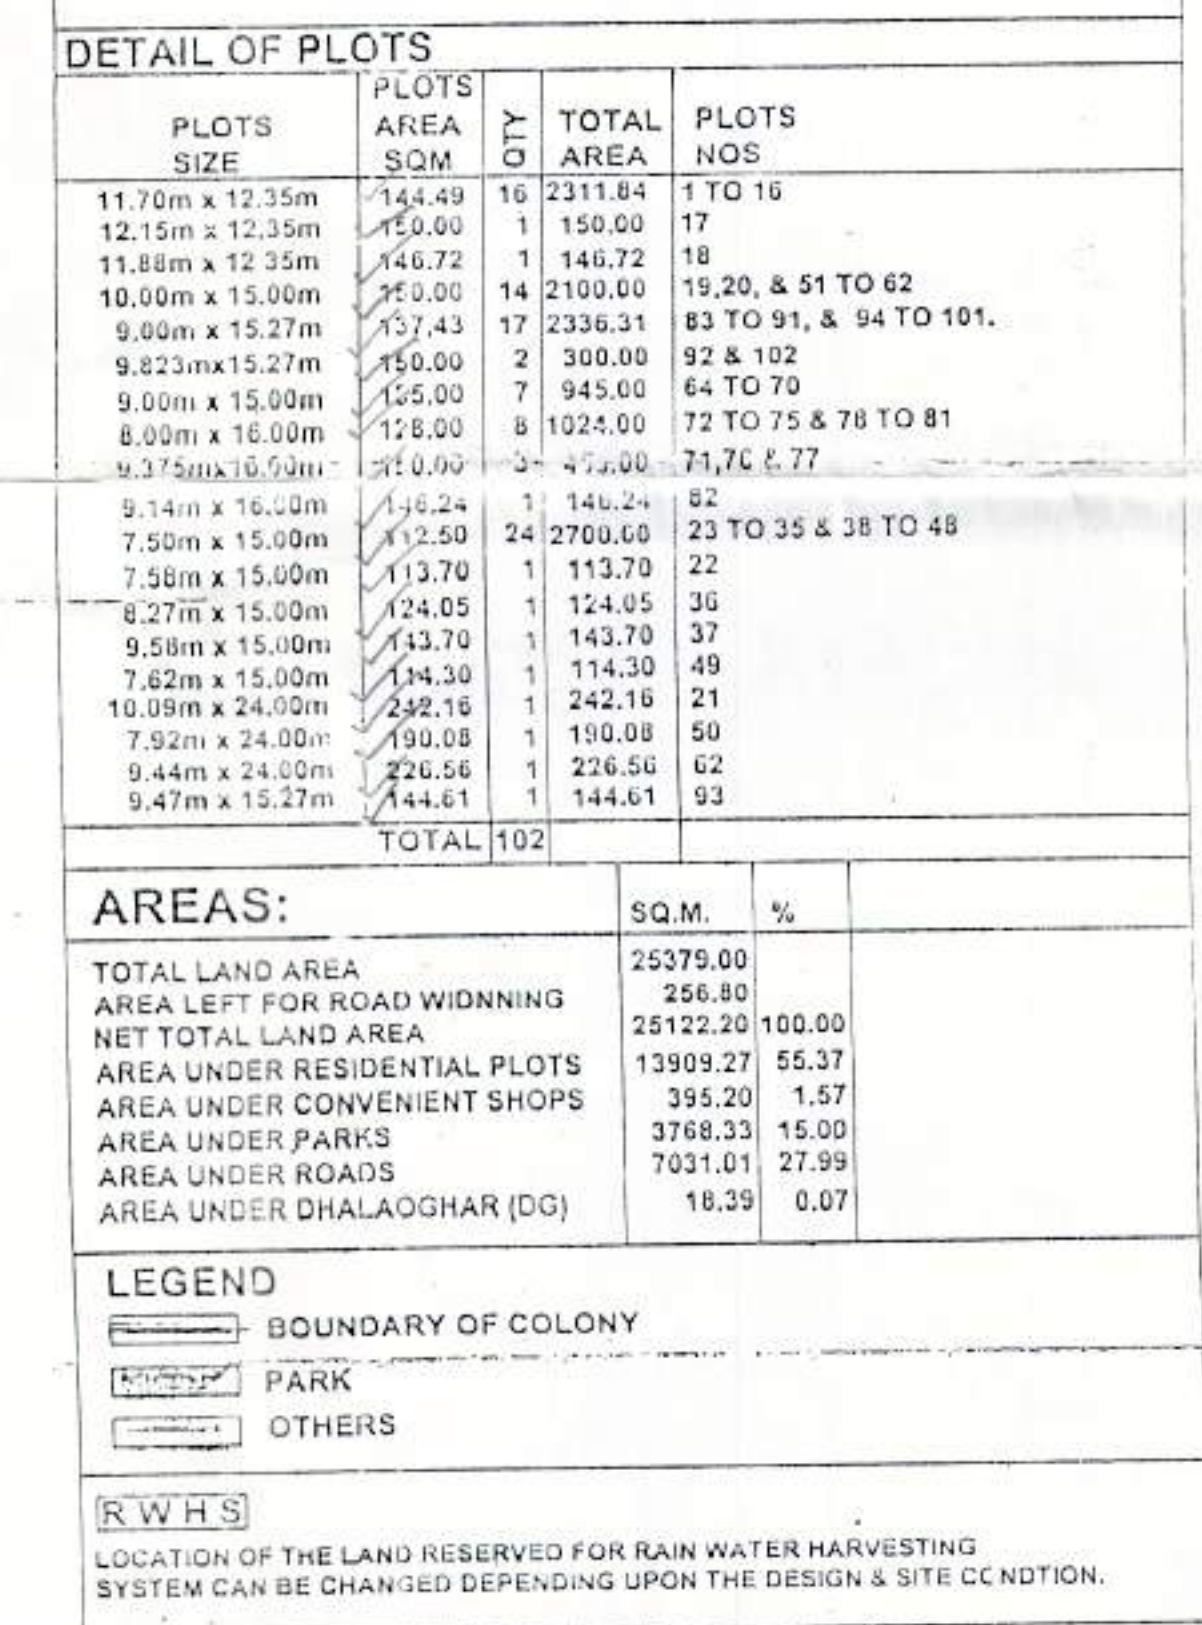

PROPOSED LAY OUT PLAN FOR RESIDENTIAL VISHWAKARMA GARDEN
AT KHASRA NO. 398,401,402 PART, MAUZA BARAULI AHIR, RAJRAI ROAD, TEHSIL & DISTT. AGRA.
OWNERS:- ABHANAV BHARGAVA SHIKHAR NIRMAN PVT. LTD.