


LEGEND		
S.NO.	LEGEND	DESCRIPTION
1.		MAN HOLE
2.		HT AND LT CABLE TRENCH 450MM(W)X1000MM(D)
3.		ELECTRICAL POLE
4.		TRANSFORMER

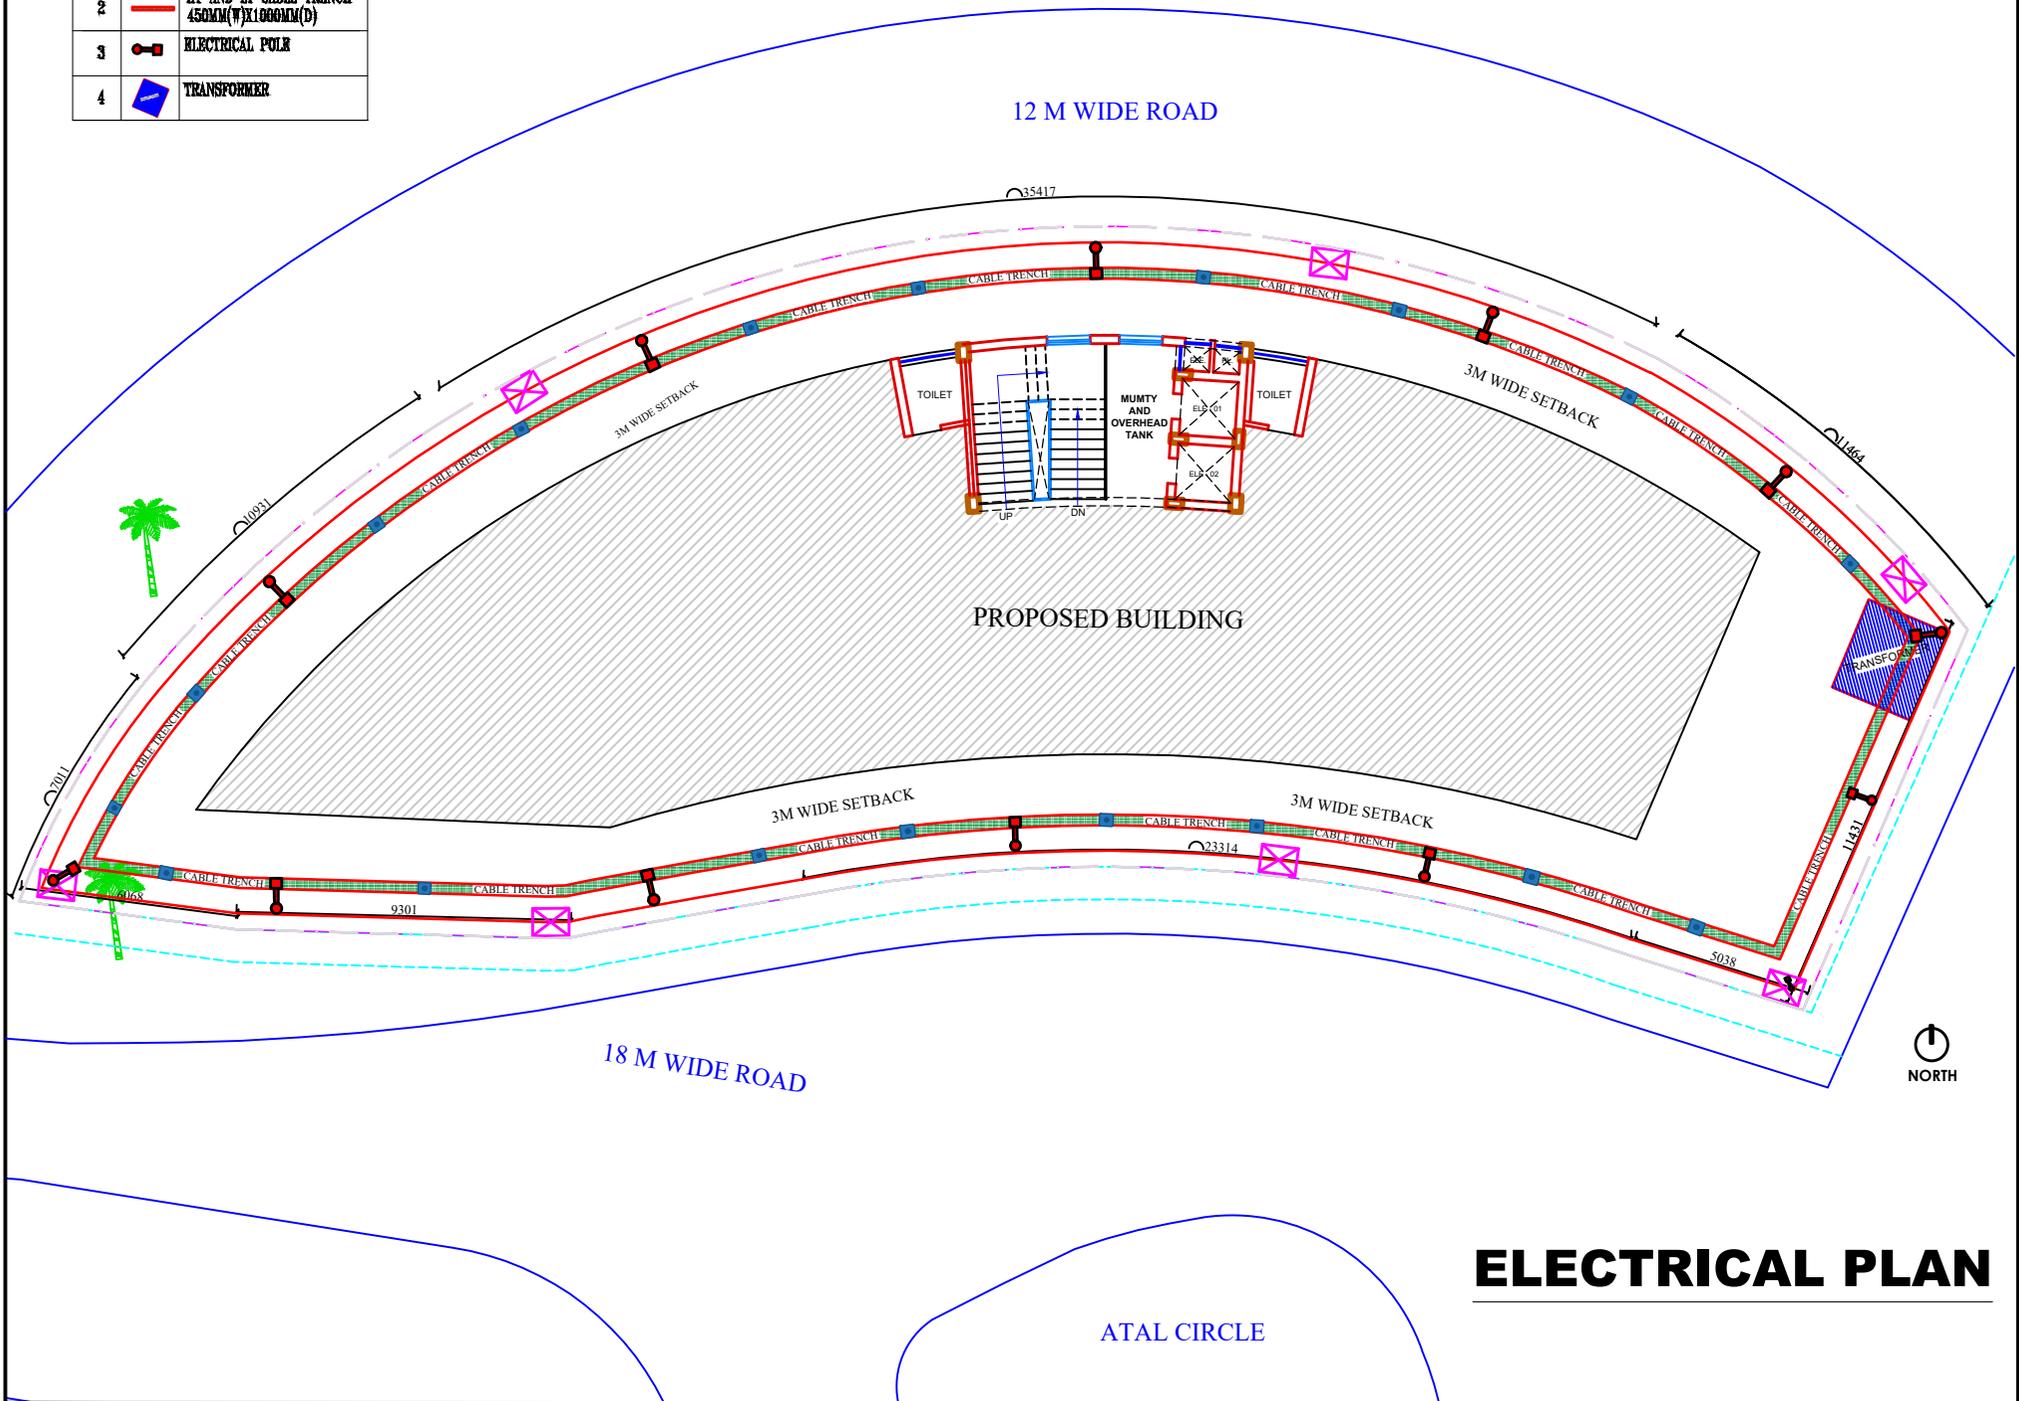

ELECTRICAL PLAN