


PLOT No.	PLOT SIZE	PLOT AREA	FRONT		PLOT No.	PLOT SIZE	PLOT AREA	FRONT		PLOT No.	PLOT SIZE	PLOT AREA	FRONT		PLOT No.	PLOT SIZE	PLOT AREA	FRONT		PLOT No.	PLOT SIZE	PLOT AREA	FRONT	
			REAR	REAR				1	5.80X12.20				70.76 Sq.mtr.	1.50				1.50	12				5.80X12.20	70.76 Sq.mtr.	1.50	1.50	23	6.86X12.20	83.69 Sq.mtr.	1.50	1.50	34	6.4X15.24	97.53 Sq.mtr.	1.50	1.50	45	6.10X13.72	83.69 Sq.mtr.	1.50	1.50	2	5.80X13.80	80.04 Sq.mtr.	1.50	1.50	13	5.80X12.20	70.76 Sq.mtr.	1.50	1.50	24	6.86X12.20	83.69 Sq.mtr.	1.50	1.50	35	6.4X15.24	97.53 Sq.mtr.	1.50	1.50	46	6.10X13.72	83.69 Sq.mtr.	1.50	1.50	3	5.80X15.40	89.32 Sq.mtr.	1.50	1.50	14	5.80X12.20	70.76 Sq.mtr.	1.50	1.50	25	6.86X12.20	83.69 Sq.mtr.	1.50	1.50	36	5.8X15.24	88.39 Sq.mtr.	1.50	1.50	47	6.40X15.60	99.84 Sq.mtr.	1.50	1.50	4	5.80X17.00	98.60 Sq.mtr.	1.50	1.50	15	5.80X12.20	70.76 Sq.mtr.	1.50	1.50	26	6.30X12.20	76.86 Sq.mtr.	1.50	1.50	37	5.8X15.24	88.39 Sq.mtr.	1.50	1.50	48	6.40X15.60	99.84 Sq.mtr.	1.50	1.50	5	5.80X17.00	98.60 Sq.mtr.	1.50	1.50	16	5.80X12.20	70.76 Sq.mtr.	1.50	1.50	27	6.30X12.20	76.86 Sq.mtr.	1.50	1.50	38	5.8X15.24	88.39 Sq.mtr.	1.50	1.50	49	6.40X15.60	99.84 Sq.mtr.	1.50	1.50	6	5.80X12.20	70.76 Sq.mtr.	1.50	1.50	17	5.80X12.20	70.76 Sq.mtr.	1.50	1.50	28	6.86X12.20	83.69 Sq.mtr.	1.50	1.50	39	5.8X15.24	88.39 Sq.mtr.	1.50	1.50	50	5.80X16.22	94.07 Sq.mtr.	1.50	1.50	7	5.80X12.20	70.76 Sq.mtr.	1.50	1.50	18	5.80X12.20	70.76 Sq.mtr.	1.50	1.50	29	6.86X12.20	83.69 Sq.mtr.	1.50	1.50	40	5.8X13.72	78.57 Sq.mtr.	1.50	1.50	51	5.80X14.60	84.68 Sq.mtr.	1.50	1.50	8	5.80X12.20	70.76 Sq.mtr.	1.50	1.50	19	5.80X12.20	70.76 Sq.mtr.	1.50	1.50	30	6.86X12.20	83.69 Sq.mtr.	1.50	1.50	41	6.10X13.72	83.69 Sq.mtr.	1.50	1.50	52	5.80X13.40	77.72 Sq.mtr.	1.50	1.50	9	5.80X12.20	70.76 Sq.mtr.	1.50	1.50	20	5.80X12.20	70.76 Sq.mtr.	1.50	1.50	31	6.86X12.20	83.69 Sq.mtr.	1.50	1.50	42	6.10X13.72	83.69 Sq.mtr.	1.50	1.50	53	5.80X12.20	70.76 Sq.mtr.	1.50	1.50	10	5.80X12.20	70.76 Sq.mtr.	1.50	1.50	21	6.86X12.20	83.69 Sq.mtr.	1.50	1.50	32	6.86X12.20	83.69 Sq.mtr.	1.50	1.50	43	6.10X13.72	83.69 Sq.mtr.	1.50	1.50						11	5.80X12.20	70.76 Sq.mtr.	1.50	1.50	22	6.86X12.20	83.69 Sq.mtr.	1.50	1.50
1	5.80X12.20	70.76 Sq.mtr.	1.50	1.50	12	5.80X12.20	70.76 Sq.mtr.	1.50	1.50	23	6.86X12.20	83.69 Sq.mtr.	1.50	1.50	34	6.4X15.24	97.53 Sq.mtr.	1.50	1.50	45	6.10X13.72	83.69 Sq.mtr.	1.50	1.50	
2	5.80X13.80	80.04 Sq.mtr.	1.50	1.50	13	5.80X12.20	70.76 Sq.mtr.	1.50	1.50	24	6.86X12.20	83.69 Sq.mtr.	1.50	1.50	35	6.4X15.24	97.53 Sq.mtr.	1.50	1.50	46	6.10X13.72	83.69 Sq.mtr.	1.50	1.50	
3	5.80X15.40	89.32 Sq.mtr.	1.50	1.50	14	5.80X12.20	70.76 Sq.mtr.	1.50	1.50	25	6.86X12.20	83.69 Sq.mtr.	1.50	1.50	36	5.8X15.24	88.39 Sq.mtr.	1.50	1.50	47	6.40X15.60	99.84 Sq.mtr.	1.50	1.50	
4	5.80X17.00	98.60 Sq.mtr.	1.50	1.50	15	5.80X12.20	70.76 Sq.mtr.	1.50	1.50	26	6.30X12.20	76.86 Sq.mtr.	1.50	1.50	37	5.8X15.24	88.39 Sq.mtr.	1.50	1.50	48	6.40X15.60	99.84 Sq.mtr.	1.50	1.50	
5	5.80X17.00	98.60 Sq.mtr.	1.50	1.50	16	5.80X12.20	70.76 Sq.mtr.	1.50	1.50	27	6.30X12.20	76.86 Sq.mtr.	1.50	1.50	38	5.8X15.24	88.39 Sq.mtr.	1.50	1.50	49	6.40X15.60	99.84 Sq.mtr.	1.50	1.50	
6	5.80X12.20	70.76 Sq.mtr.	1.50	1.50	17	5.80X12.20	70.76 Sq.mtr.	1.50	1.50	28	6.86X12.20	83.69 Sq.mtr.	1.50	1.50	39	5.8X15.24	88.39 Sq.mtr.	1.50	1.50	50	5.80X16.22	94.07 Sq.mtr.	1.50	1.50	
7	5.80X12.20	70.76 Sq.mtr.	1.50	1.50	18	5.80X12.20	70.76 Sq.mtr.	1.50	1.50	29	6.86X12.20	83.69 Sq.mtr.	1.50	1.50	40	5.8X13.72	78.57 Sq.mtr.	1.50	1.50	51	5.80X14.60	84.68 Sq.mtr.	1.50	1.50	
8	5.80X12.20	70.76 Sq.mtr.	1.50	1.50	19	5.80X12.20	70.76 Sq.mtr.	1.50	1.50	30	6.86X12.20	83.69 Sq.mtr.	1.50	1.50	41	6.10X13.72	83.69 Sq.mtr.	1.50	1.50	52	5.80X13.40	77.72 Sq.mtr.	1.50	1.50	
9	5.80X12.20	70.76 Sq.mtr.	1.50	1.50	20	5.80X12.20	70.76 Sq.mtr.	1.50	1.50	31	6.86X12.20	83.69 Sq.mtr.	1.50	1.50	42	6.10X13.72	83.69 Sq.mtr.	1.50	1.50	53	5.80X12.20	70.76 Sq.mtr.	1.50	1.50	
10	5.80X12.20	70.76 Sq.mtr.	1.50	1.50	21	6.86X12.20	83.69 Sq.mtr.	1.50	1.50	32	6.86X12.20	83.69 Sq.mtr.	1.50	1.50	43	6.10X13.72	83.69 Sq.mtr.	1.50	1.50	
11	5.80X12.20	70.76 Sq.mtr.	1.50	1.50	22	6.86X12.20	83.69 Sq.mtr.	1.50	1.50	33	6.4X15.24	97.53 Sq.mtr.	1.50	1.50	44	6.10X13.72	83.69 Sq.mtr.	1.50	1.50	

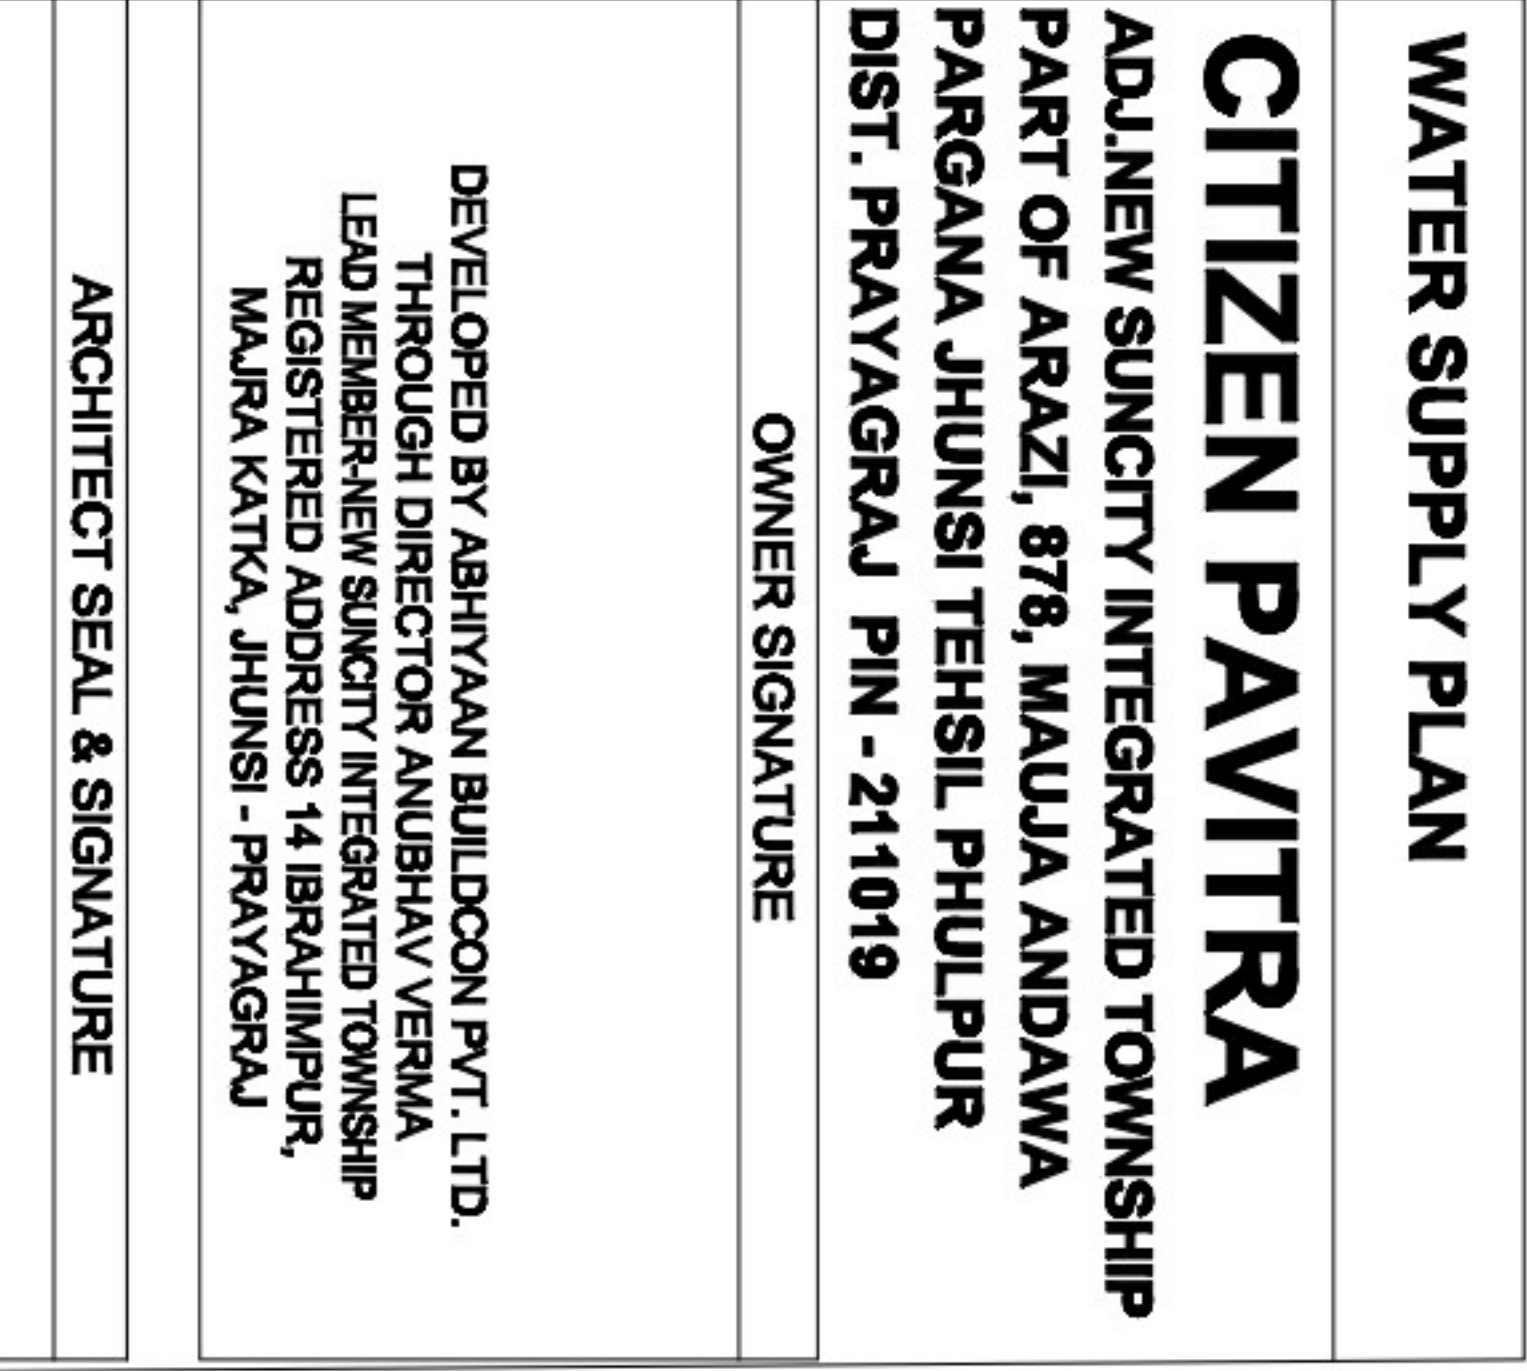

WATER SUPPLY PLAN
CITIZEN PAVITRA ADJ.NEW SUNCITY INTEGRATED TOWNSHIP PART OF ARAZI, 878, MAUJA ANDAWA PARGANA JHUNSI TEHSIL PHULPUR DIST. PRAYAGRAJ PIN - 211019
OWNER SIGNATURE
DEVELOPED BY ABHIYAAN BUILDCON PVT. LTD. THROUGH DIRECTOR ANUBHAV VERMA LEAD MEMBER-NEW SUNCITY INTEGRATED TOWNSHIP REGISTERED ADDRESS 14 IBRAHIMPUR, MAJRA KATKA, JHUNSI - PRAYAGRAJ
ARCHITECT SEAL & SIGNATURE
AR. VATRIKA SINGH (CAN2011/51859) SINGH & ASSOCIATES 139A-ALLENGANJ, PRAYAGRAJ. Mob. 7021088604