

DESIGN OF WATER SUPPLY DISTRIBUTION SYSTEM OF SECTOR-5 JAGRITI VIHAR (EXT.) YOJNA NO-11 MEERUT

SEC-04

UPAVP
ARCHITECTURE AND PLANNING UNIT-1
NEELGIRI COMPLEX, SEERA NAGAR
LUCKNOW

PART LAYOUT PLAN

NOTE.
1. THIS LAY-OUT PLAN HAS BEEN REVISED IN ACCORDANCE WITH THE DECISION TAKEN IN THE CIRCLE - ZONAL MEET DATED 17.06.2018 IN MEERUT & DECISION BY H.C. DATED 16.06.2018 & 30.09.2018.
2. THE DRAWING SUPERSEDES PREVIOUS L.O.P. APPROVED DATED 25.09.2018.
3. FEASIBILITY FOR THE DRG. HAS BEEN RECEIVED VIDE LETTER NO.13927Y-G/124 DATED 23.11.2016 BY E.E. CD-05 WHICH HAS BEEN RECOMMENDED BY SE-2 VIDE HIS LETTER NO. 2362 DATED 26.11.2013.

CONSTRUCTION PARAMETERS
FOR SCHOOL PLOT NO. SC11-5/01
SETBACKS : AS SHOWN
GROUND COV. : 35%
P.A.R. : 12
PARKING & OTHER REQUIREMENTS SHALL BE AS PER UPVIDIG-2002/NBC

निर्देशित प्रतिष्ठापित
वर्ष 2016/11/26

PART L.O.P. OF LICHAJANET II JAGTI VIHAR, YOJNA, M.L. EUP.

REVISED LAY-OUT PLAN FOR SECTION: 5

SCALE	1:1000
DATE	01/02/2018
PREPARED BY	...
CHECKED BY	...
APPROVED BY	...
DATE	08-12-16

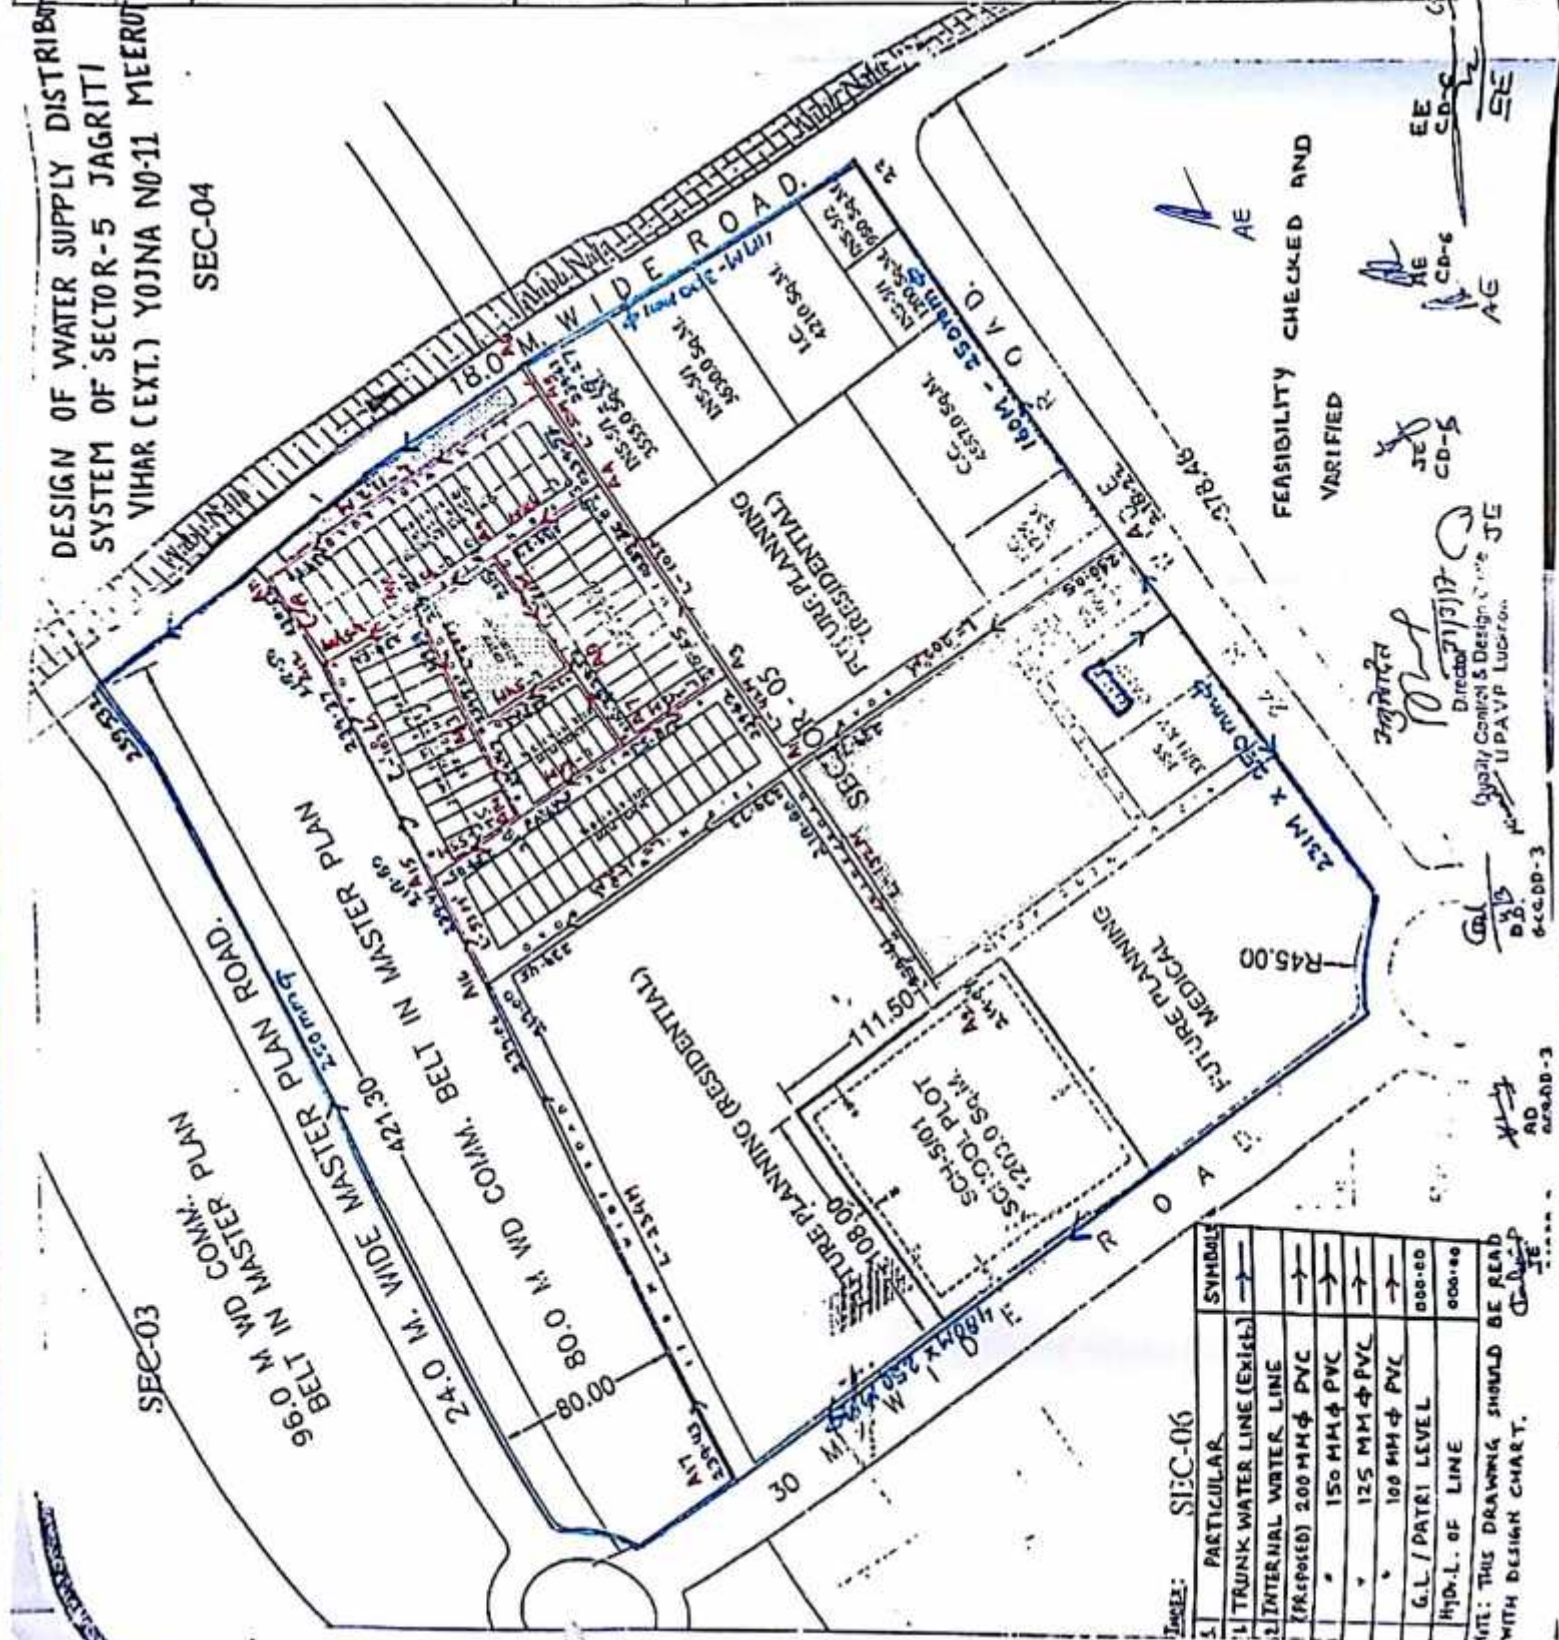


TABLE: SEC-C-06

S	PARTICULAR	SYMBOL
1	TRUNK WATER LINE (EXIST)	→
2	INTERNAL WATER LINE (PROPOSED)	→
	200 MM φ PVC	→
	150 MM φ PVC	→
	125 MM φ PVC	→
	100 MM φ PVC	→
	G.L. / PATRI LEVEL	000.00
	HYD.-L. OF LINE	000.00

NOTE: THIS DRAWING SHOULD BE READ WITH DESIGN CHART.

FEASIBILITY CHECKED AND
VARIFIED

AE
CD-5
CD-6
AE

Director
Quality Control & Design
UPAVP Lucknow

AD
6-CC-DD-3