


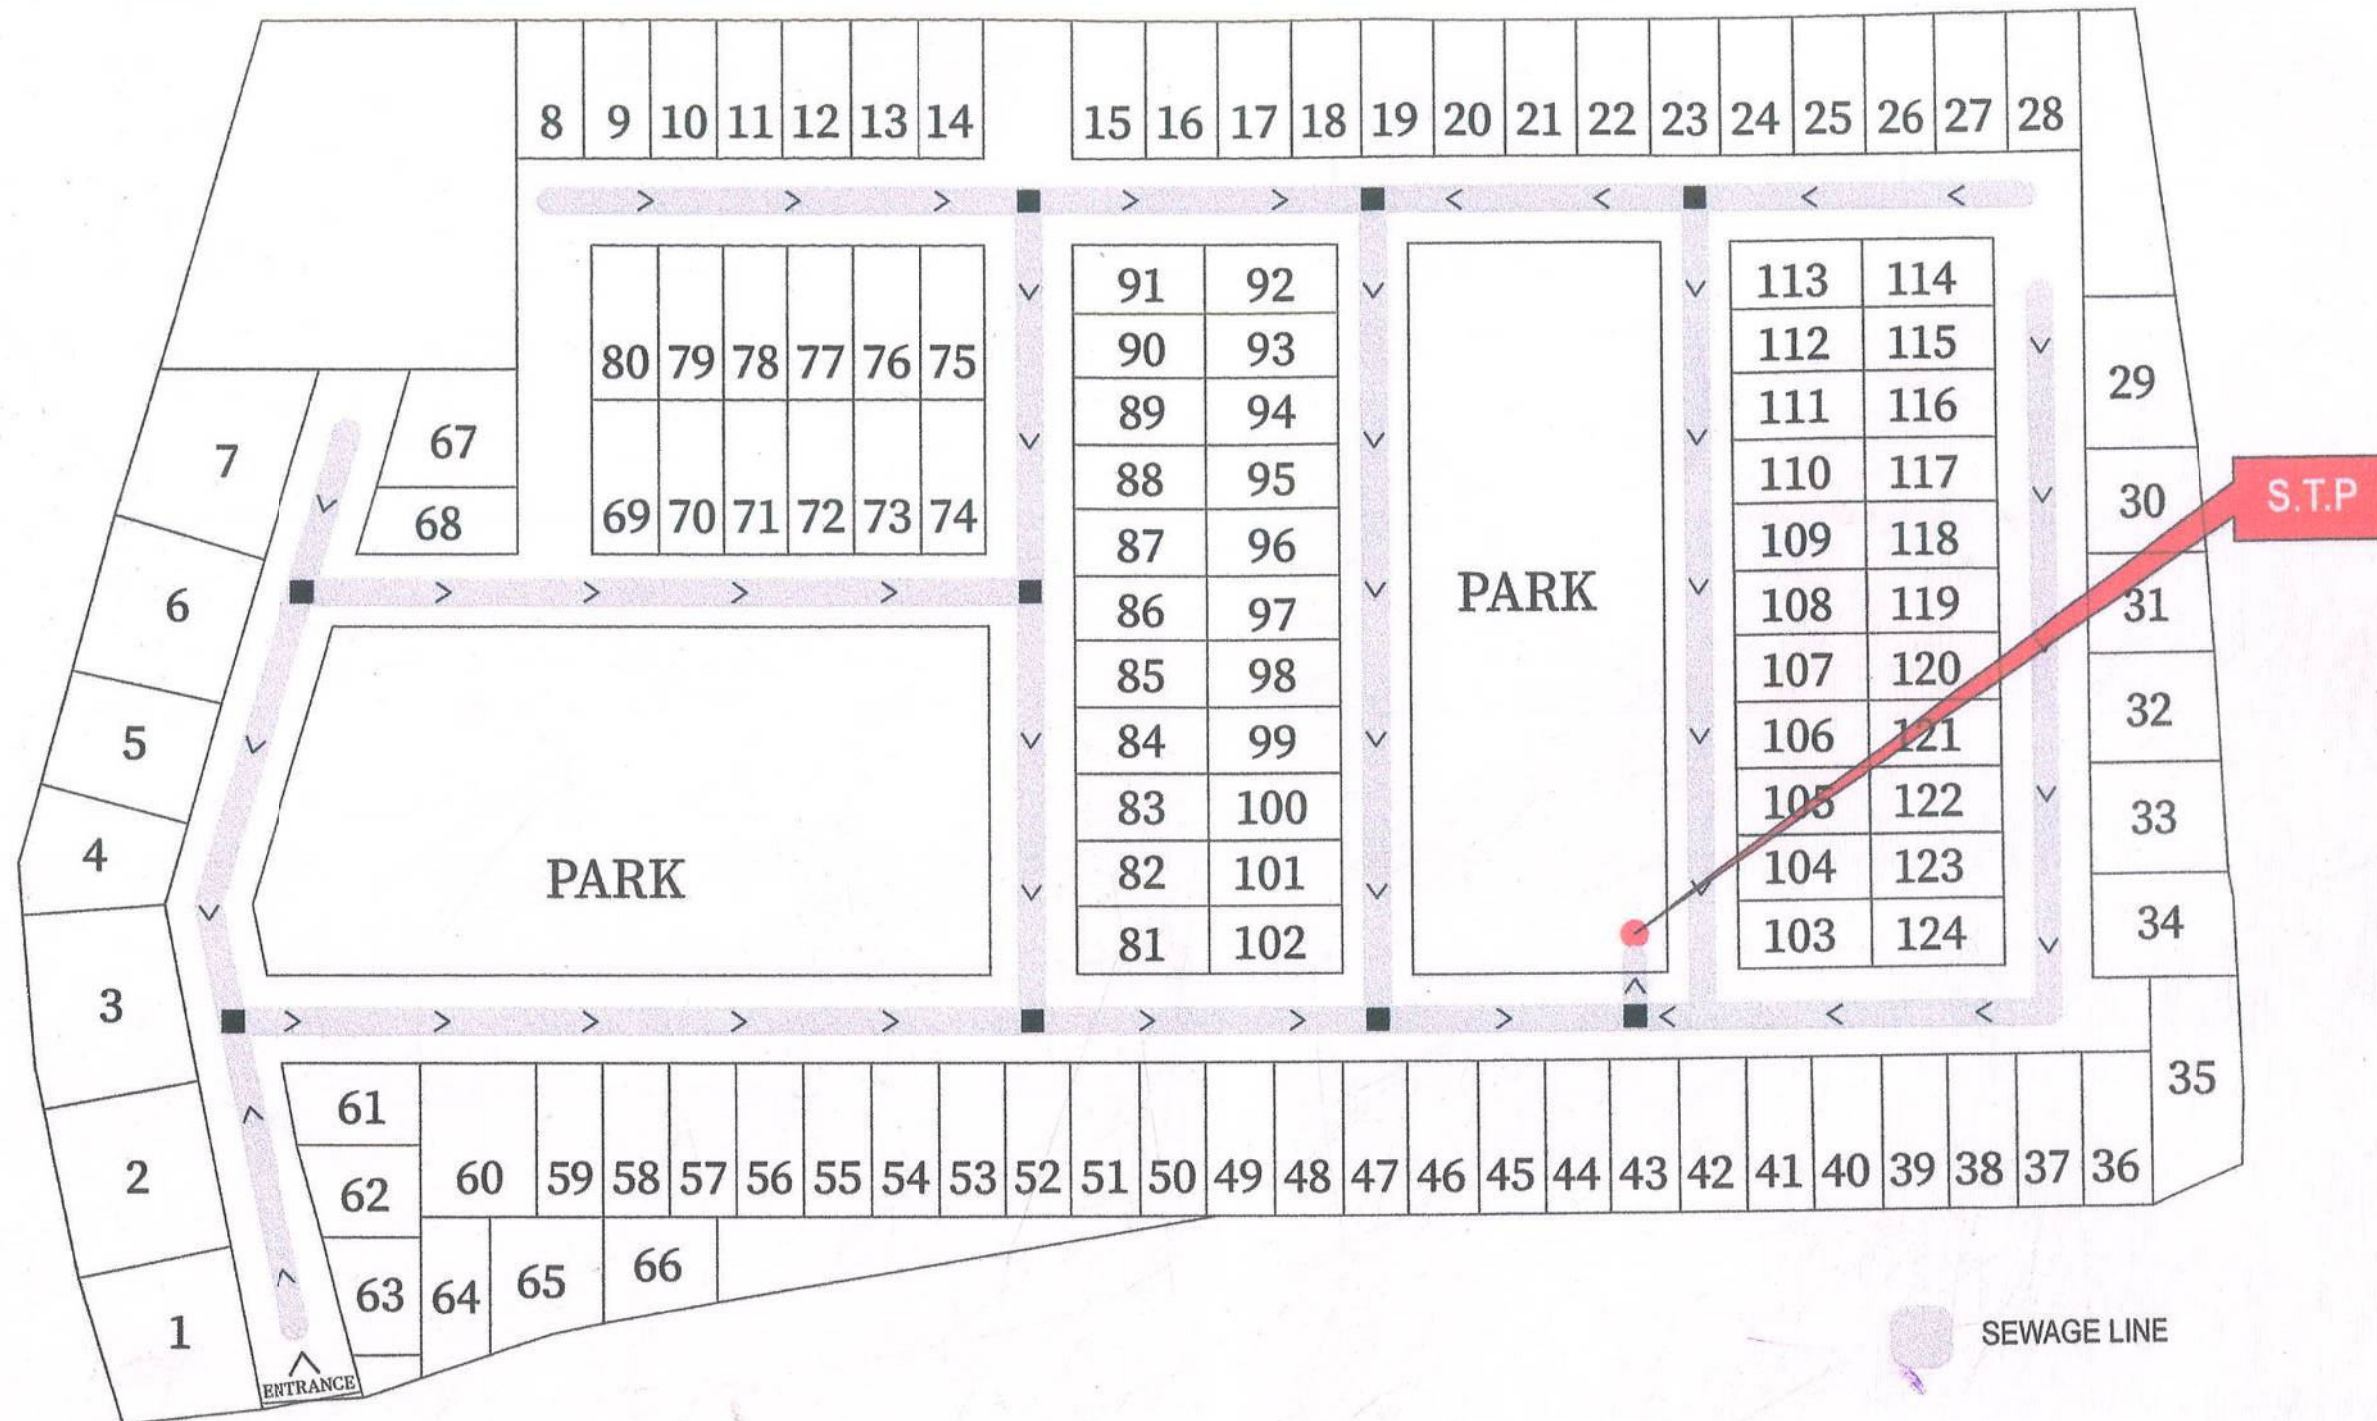

PROJECT NAME:
PROPOSED LAYOUT PLAN OF JYOTI GREENS
AT TODHAKPUR, OPPOSITE NAVEEN GALLA MANDI,
SOUTH KANPUR

COMPANY NAME:
NAVSHEEL STANDARD CONSTRUCTIONS
 35 - CANTT
 CARIAPPA ROAD, KANPUR
 E-MAIL: info@jyotiproperties.com
 WEBSITE: jyotiproperties.com

PHASE 1 LAYOUT PLAN

SHEET TITLE:
WASTE DISPOSAL PLAN



CONSULTANT:
AR. PRASOON JALOTA
 (LICENSE NO. CA/200639219)
 1ST FLOOR, SHYAM SUNDAR BUILDING, 24/18 - B, KARACHI KHANA, THE MALL, KANPUR
 MOBILE: 9005903707
 E-MAIL: prasoonjalota@gmail.com

OWNER'S SIGN

Navsheel Standard Constructions
Partner

ARCHITECT'S SIGN

Prasoon
PRASOON JALOTA
 (Architect)
 B. Arch (MIT), M. Arch (University Sheffield)
 R.I.B.A (London), M.C.A.
 Reg. No. CA/2006/39219