


EXTERNAL ELECTRICAL SYSTEM CABLE LAYOUT

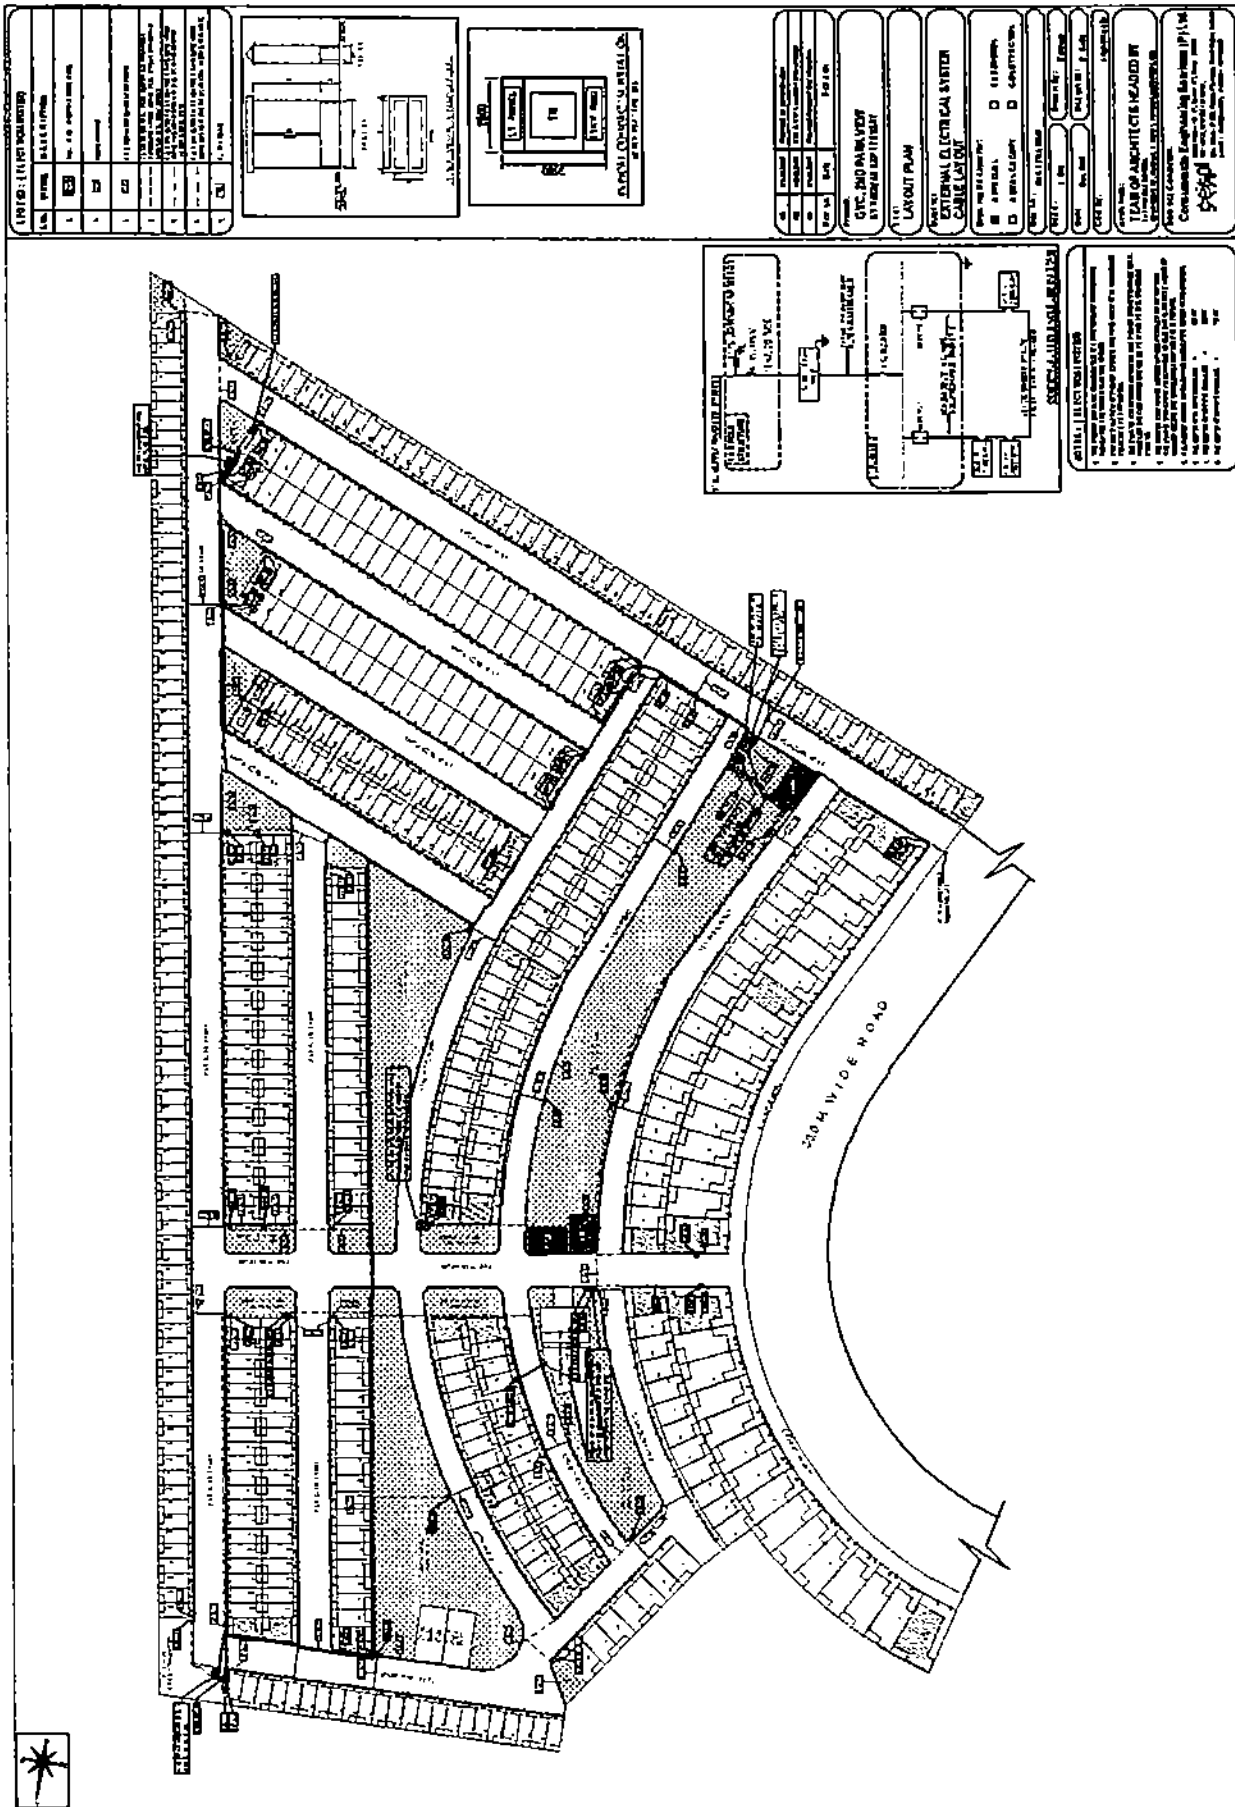

2ND PARKVIEW (RERA PH-I)