





ELEVATION SIDE

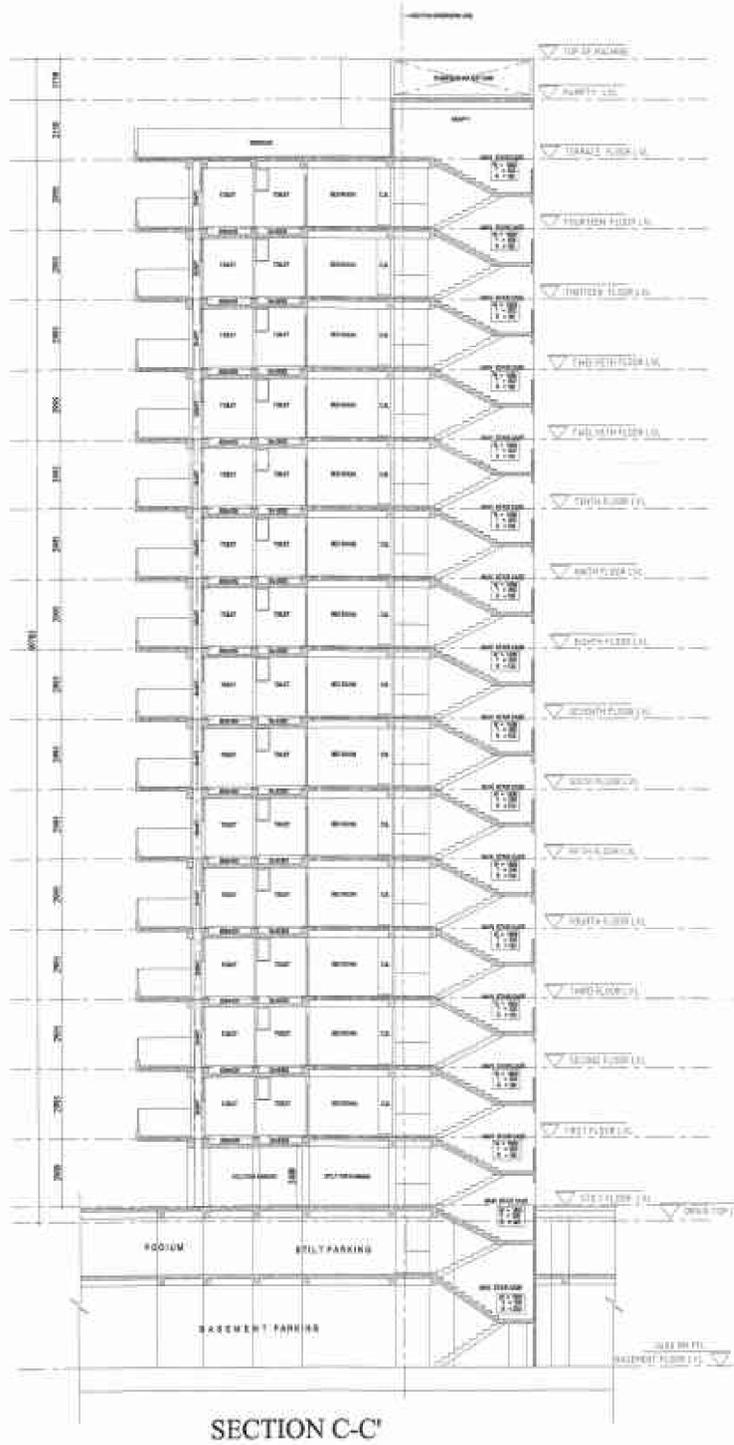

SECTION C-C

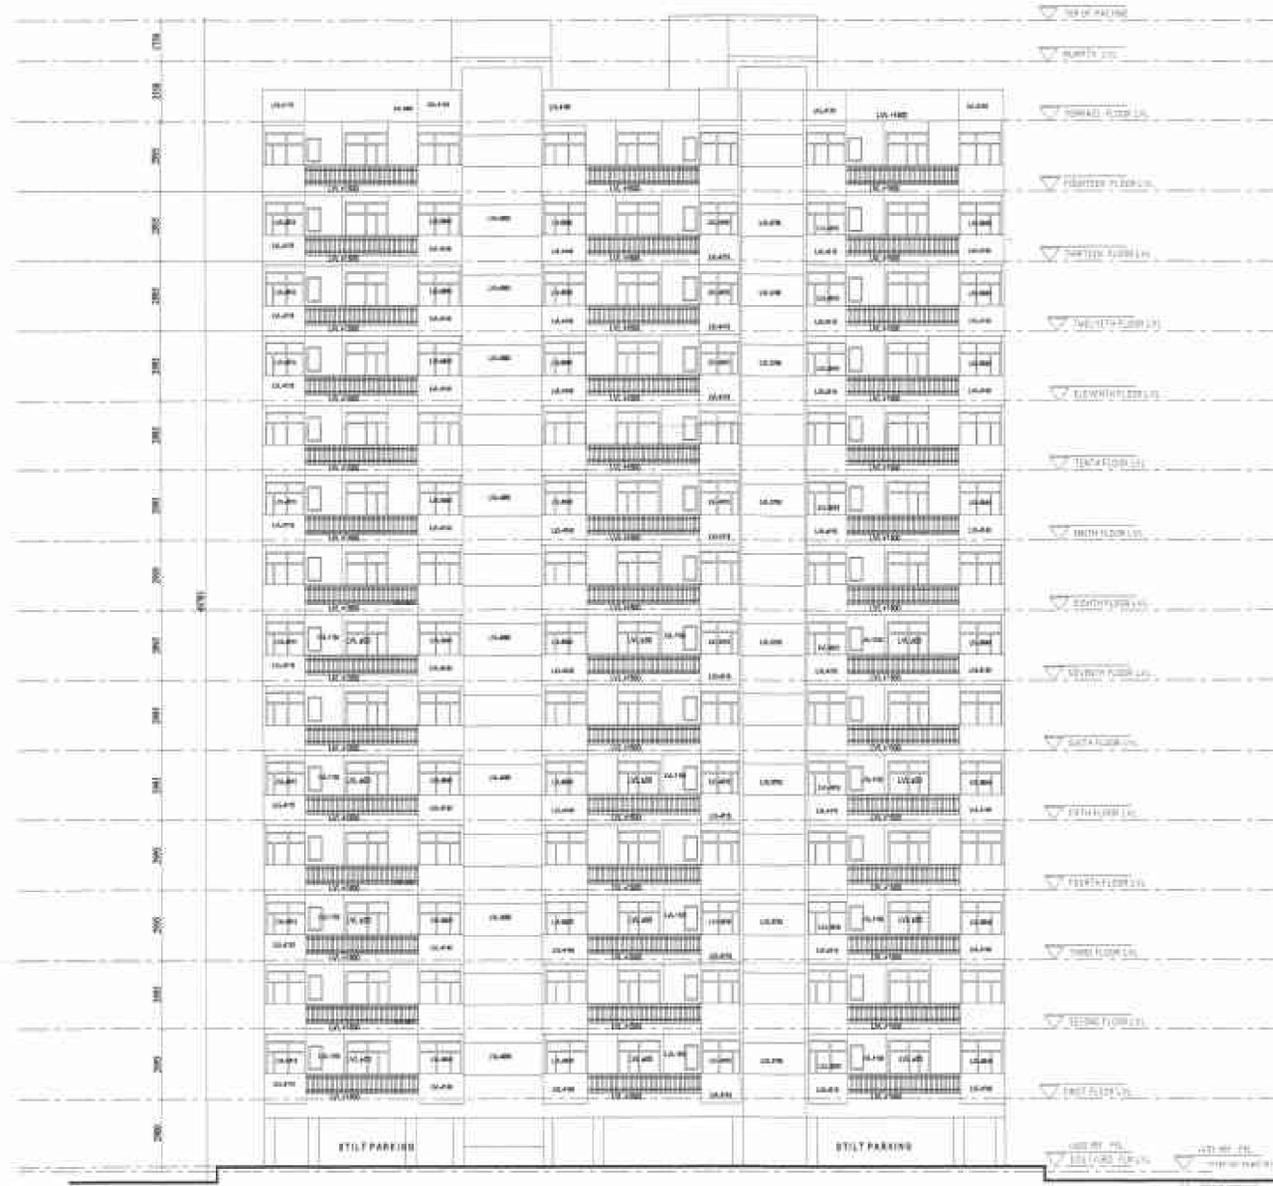

ELEVATION

PROJECT:
REVISE SUBMISSION DRAWING FOR THE PROPOSED
GROUP HOUSING AT PLOT NO.GC-03DGH-03, SECTOR 18C
GREATER NOIDA.

OWNER:
M/S. GALAXY DREAM HOME DEVELOPERS (P) L.T.D.
THROUGH DIRECTOR -M. RAJESH KUMAR JODHANI

DRAWING TITLE:
BLOCK -A
ELE./SEC

For Galaxy Dream Home Developers Pvt.Ltd.


Authorised Signatory

OWNER'S SIGN




ARCHITECTS PRIVATE LIMITED
architects, engineers, landscape & interior designers
ANUJ AGARWAL ARCHITECTS P. LTD.
Office/Res. : A - 244 , Kaushambi Ghaziabad.
(Near Angel Mega Mall)
Ph:+91 120 8454182, 8454184
e-mail : arch.anujagarwal@gmail.com


SCALE: N.T.S. DESIGNED BY: AR. ANUJ AGARWAL
CHECKED BY: DATE: 08/11/20
DRAWING NO: SD-11

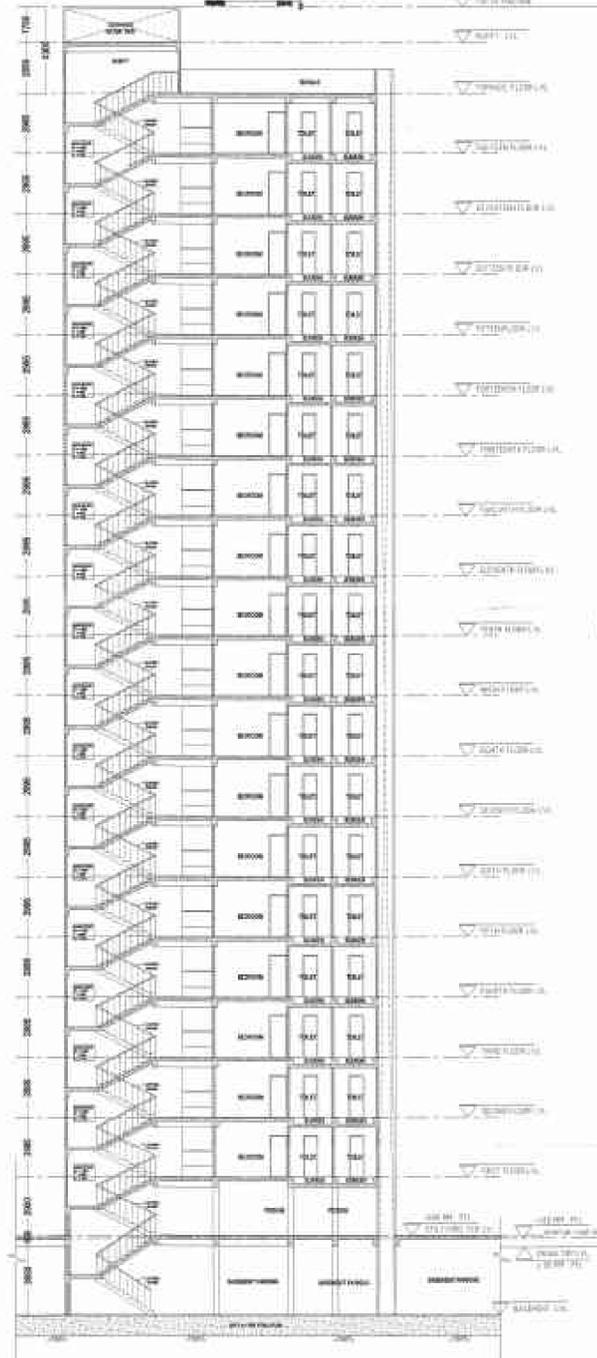

SECTION -CC

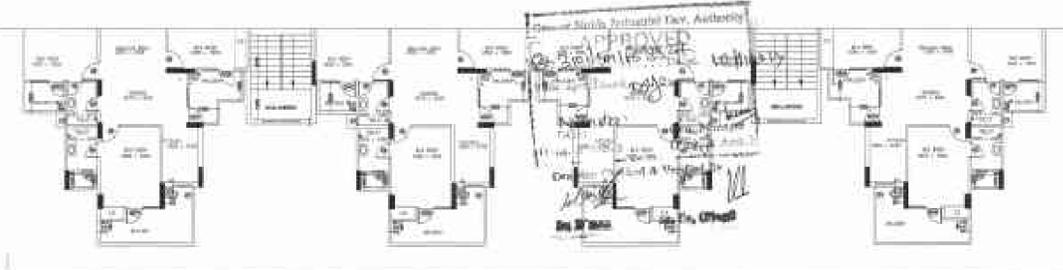

ELEVATION SIDE

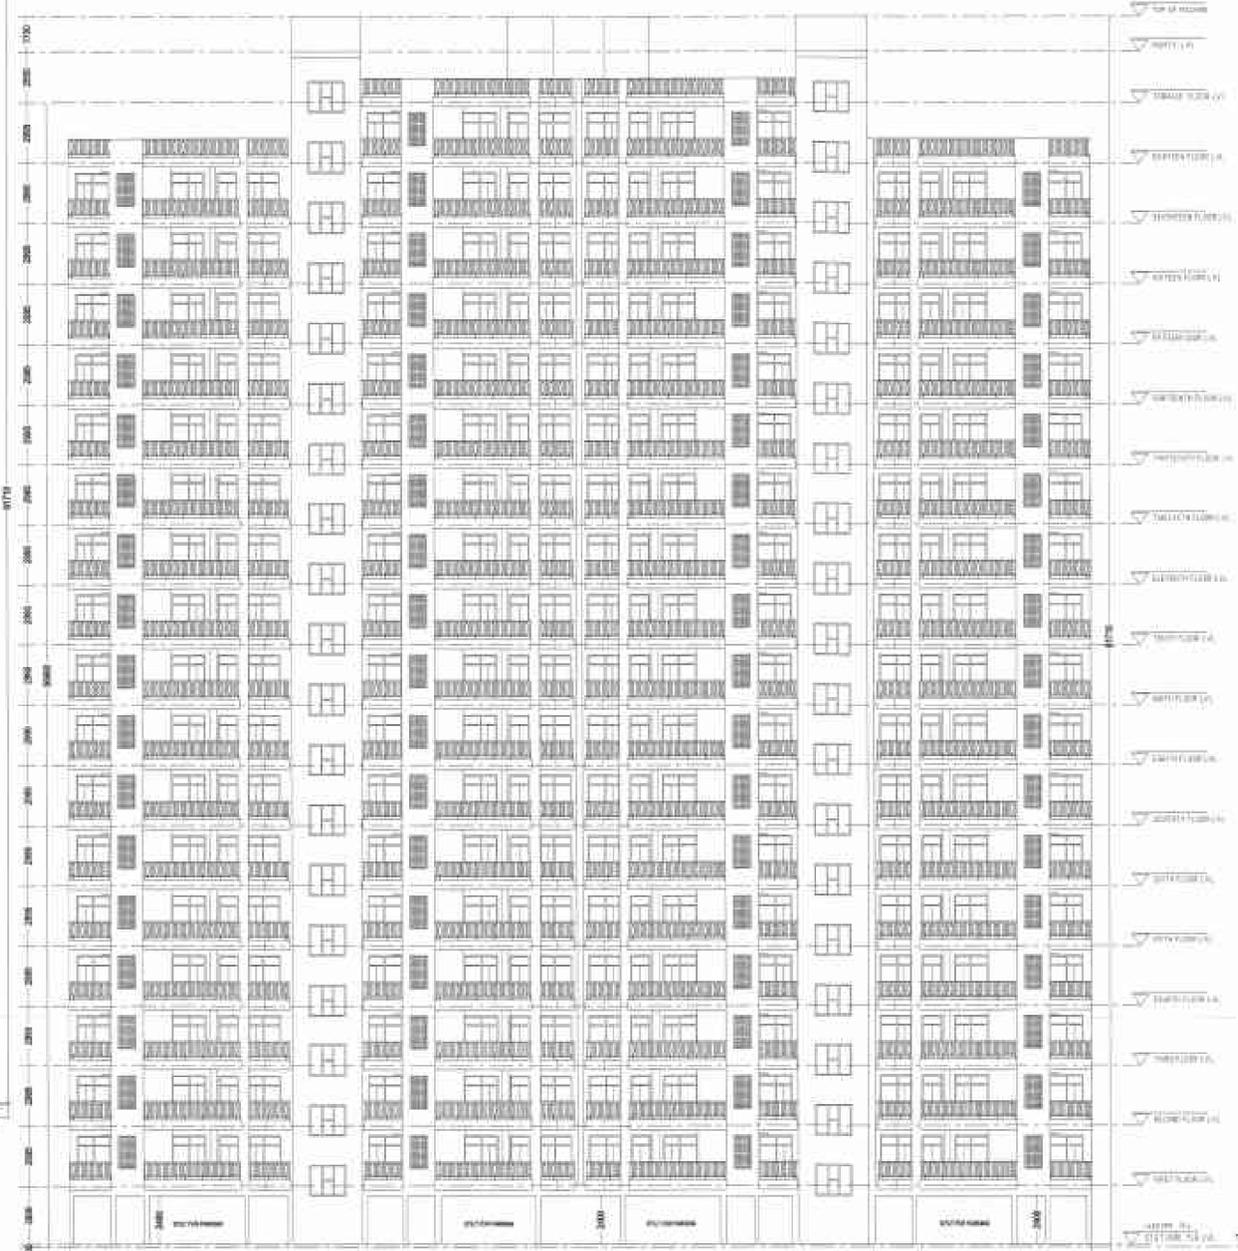

ELEVATION

REVISIONS

REVISE SUBMISSION DRAWING FOR THE PROPOSED GROUP HOUSING AT PLOT NO.GC-030KH-03, SECTOR 16C GREATER NOIDA.

OWNER: M/S. GALAXY DREAM HOME DEVELOPERS (P) L.T.D. THROUGH DIRECTOR -Mr. RAJESH KUMAR JODHANI

DRAWING TITLE: BLOCK-B ELEVATION/ SEC.

For Galaxy Dream Home Developers Pvt. Ltd.

Authorised Signatory



OWNERS SIGN


ARCHITECTS PRIVATE LIMITED

architects, engineers, landscape & interior designers
ANUJ AGARWAL ARCHITECTS P. LTD.
 Office/Res. : A - 244 , Kaushambi Ghazabad,
 (Near Angel Mega Mall)
 Ph:+91 120 6454184 , 6454182
 e-mail : arch.anujagarwal@gmail.com


SCALE	M.T.S.	DESIGNED BY	DATE
DESIGN BY		ANUJ AGARWAL	SD-15



ELEVATION SIDE

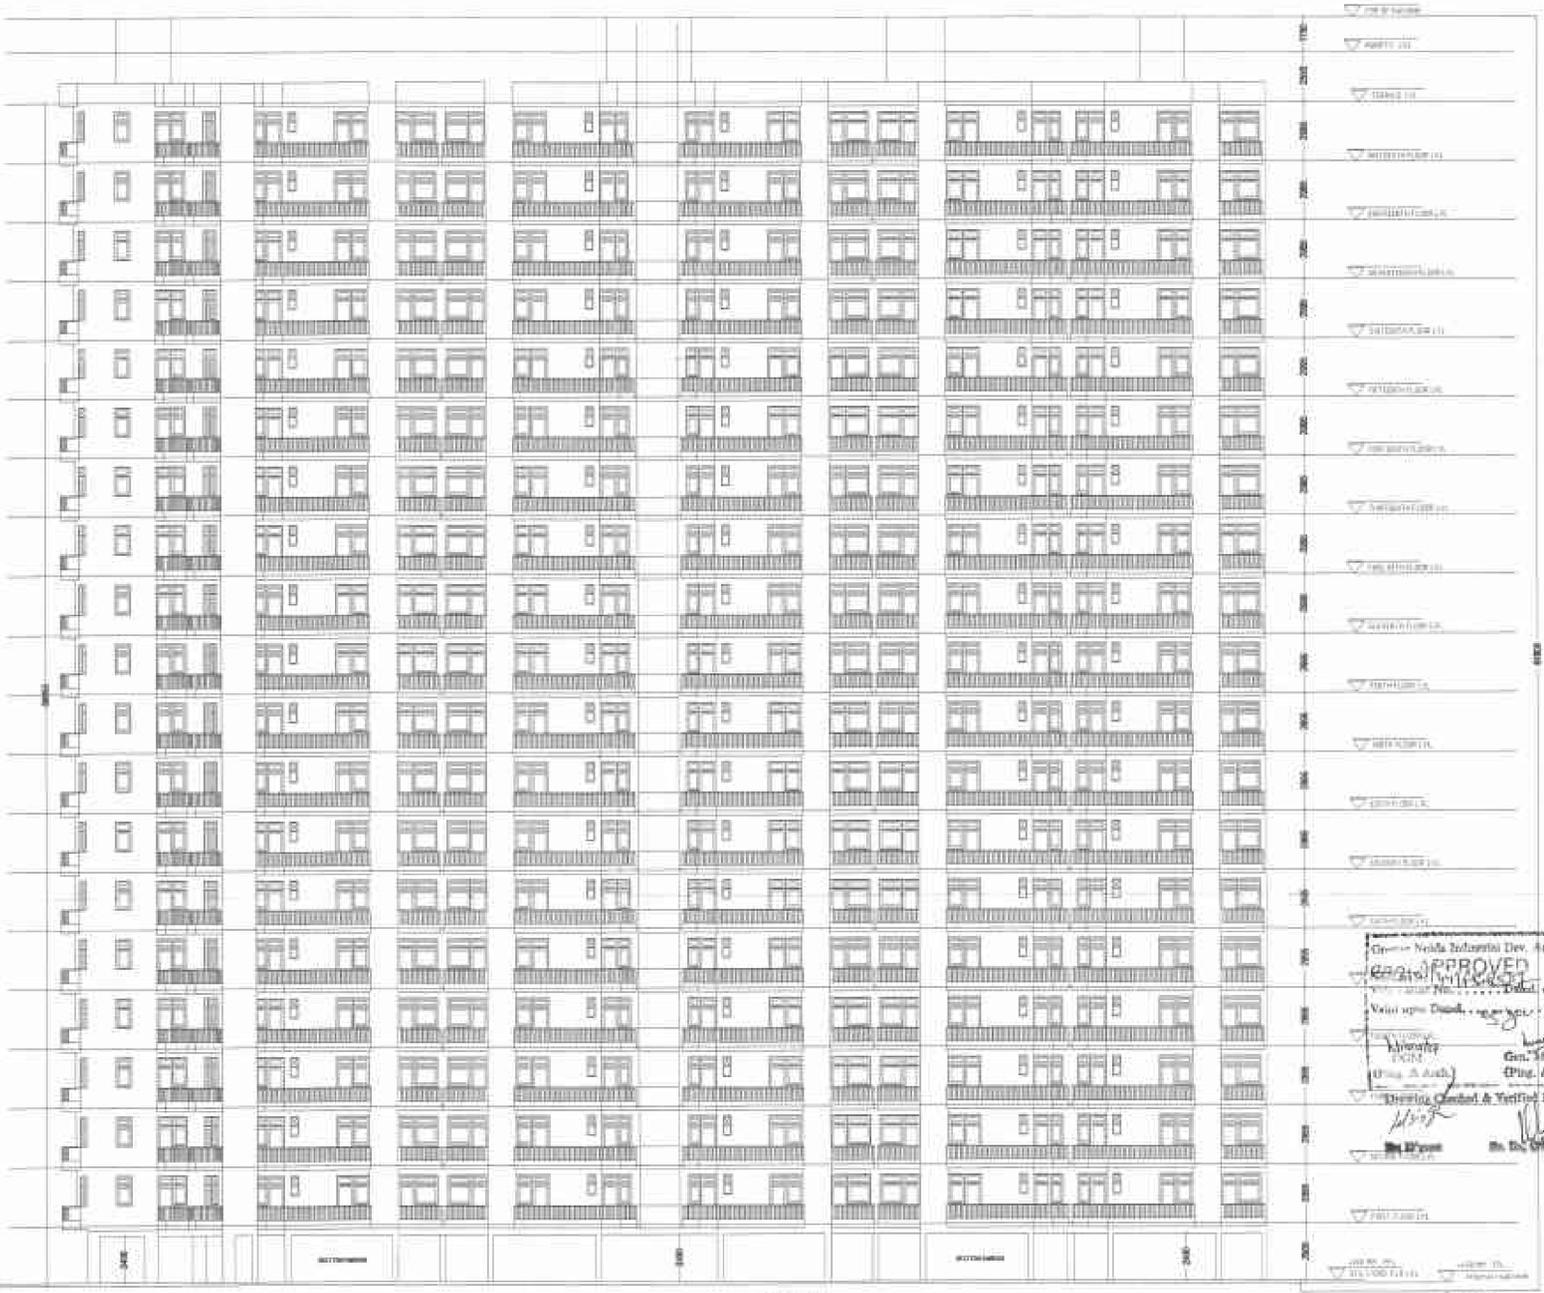

ELEVATION

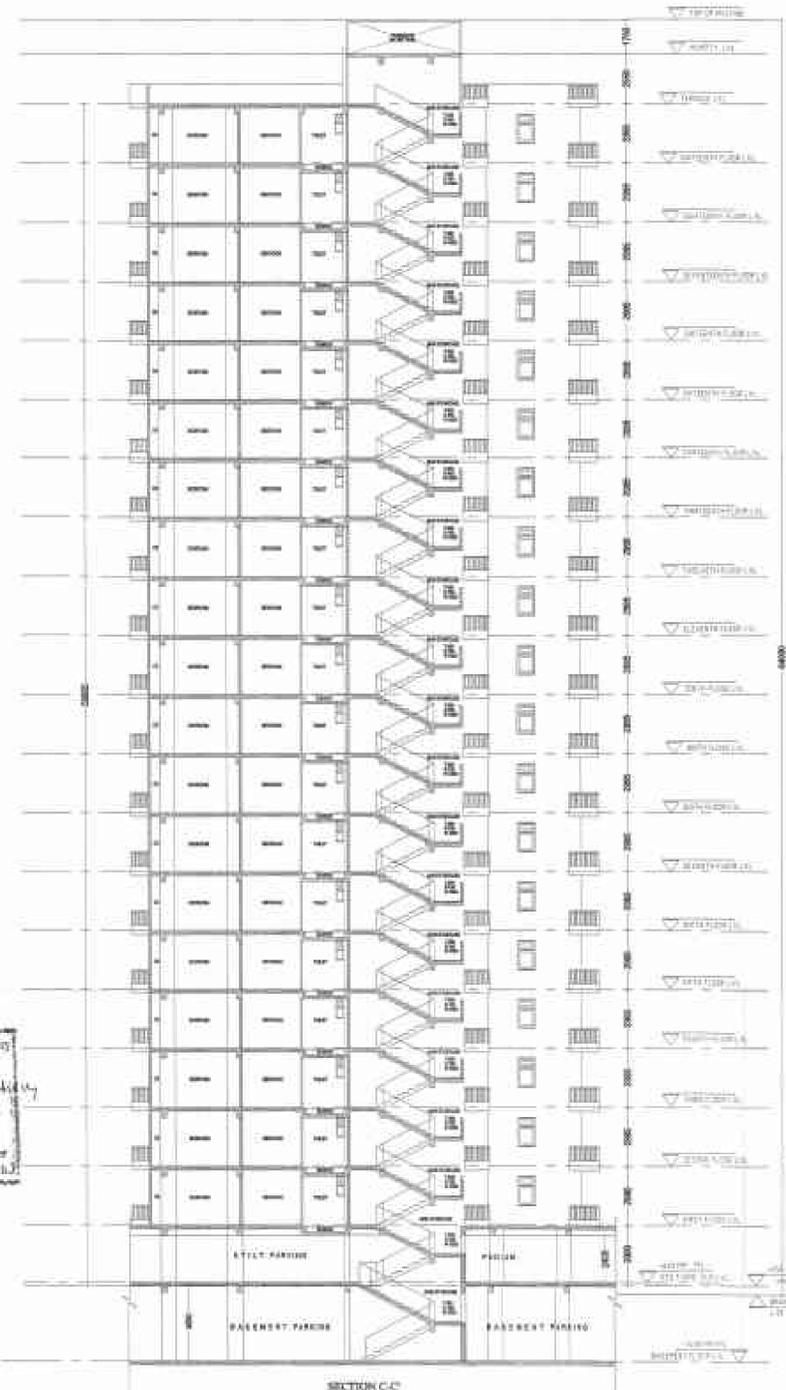

SECTION C-C

Approved
 Gen. Manager
 (Eng. & Arch.)
 Drawing Checked & Verified By

REVISION: REVISE SUBMISSION DRAWING FOR THE PROPOSED GROUP HOUSING AT PLOT NO GC-230IGH-03, SECTOR 18C GREATER NOIDA.
 DRAWN BY: M/S. GALAXY DREAM HOME DEVELOPERS (P) L.T.D. THROUGH DIRECTOR - MR. RAJESH KUMAR JOHANI
 DRAWING TITLE: BLOCK - D ELEVATION & SECTION
 For Galaxy Dream Home Developers Pvt. Ltd.

 Architect's Stamp
 ANU AGARWAL ARCHITECTS P. LTD.
 architects, engineers, landscape & interior designers
 Office/Res. : A - 244, Kaulnarhari Ghazipur, (Near Angal Mega Mall)
 Ph: +91 120 6454162, 6454184
 e-mail: ansh.anujagarwal@gmail.com
 SCALE: AS SHOWN
 DATE: 18-10-2018
 CHECKED BY: RAJ KUMAR
 DESIGN BY: ANU AGARWAL