


SANCTIONED AS PER VIDE LETTER NUMBER PLG(BP) 3109 / 5612

24 M WIDE ROAD


ENTRY/EXIT

TO SITE

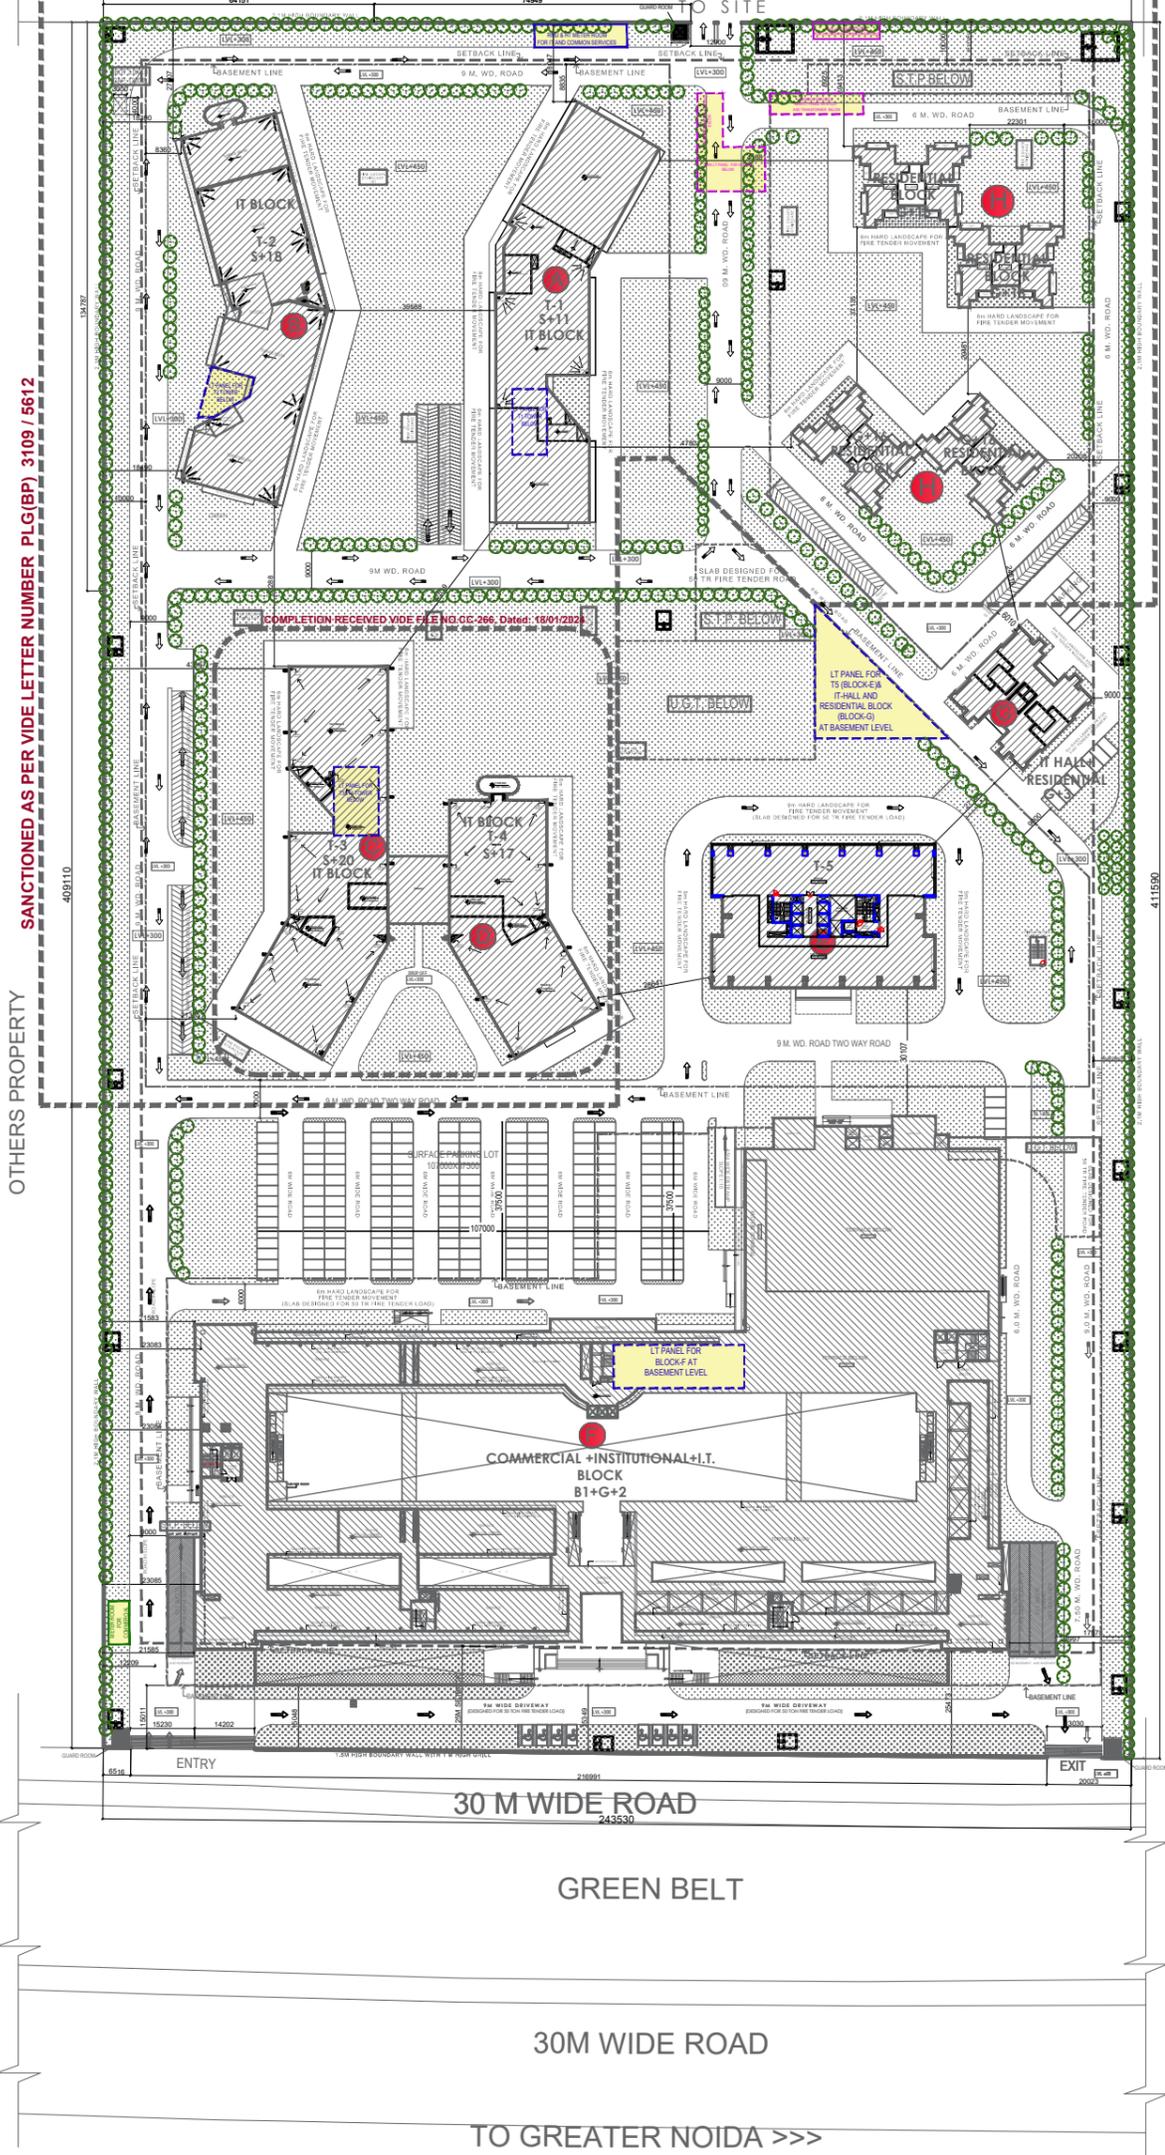


NX 1- SUMMARY OF ELECTRICAL LOAD (APPROXIMATE)

S.NO	DESCRIPTION	LOAD (KW)	AS PER UPPCL	
			3 Phase Voltage Level	Remarks
1	HOUSING BLOCK	1059	11 KV Connection	
2	IT TOWER 3 & 4	8355	33 KV Connection	
3	IT TOWER-2	4214	33 KV Connection	
5	COMMERCIAL BUILDING	5640	33 KV Connection	
6	IT TOWER-5	6245	33 KV Connection	
7	IT TOWER 1	2799	11 KV Connection	
8	IT HALL AND RESIDENTIAL BLOCK	225	11 KV Connection	

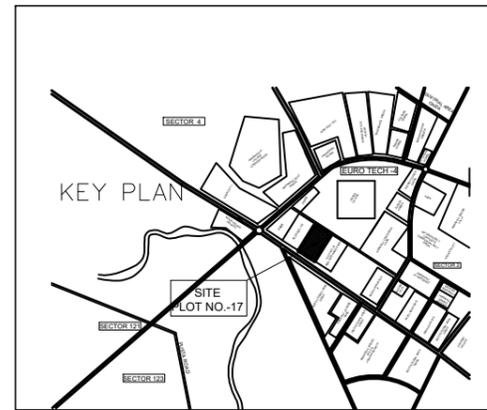

BUILDING BLOCK	TITLE	NO OF FLOORS	MAX. HEIGHT
A	I.T. TOWER T1	S+11	AS SANCTIONED
B	I.T. TOWER T2	S+18	AS SANCTIONED
C	I.T. TOWER T3	S+20	AS SANCTIONED
D	I.T. TOWER T4	S+17	AS SANCTIONED
E	I.T. TOWER T5	G+26	106.00M
F	COMMERCIAL, FACILITY AND IT	G+2	20.650M
G	IT HALL + RESIDENTIAL	G+3	14.85M
H	HOUSING BLOCK(A-B)	G+16	AS SANCTIONED
	HOUSING BLOCK(C-D)	G+16	AS SANCTIONED

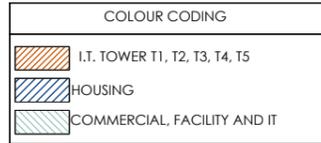

PROPOSED DEVELOPMENT FOR PLOT MEASURING 24.715 ACRES IN SECTOR- TECH ZONE -4, PLOT NO.-17 GREATER NOIDA. BEING DEVELOPED BY- M/s. S.P. SAI IT PVT. LTD.

REVISION R0
SCALE 1:1000@A1 SIZE
DRAWING NO. BSP/SITE-01



OWNER'S SIGNATURE

ARCHITECT'S SIGNATURE

DRAWING TITLE
ELECTRICAL SCHEMATIC PLAN
BUILDING TITLE

DATE
29-11-2024