


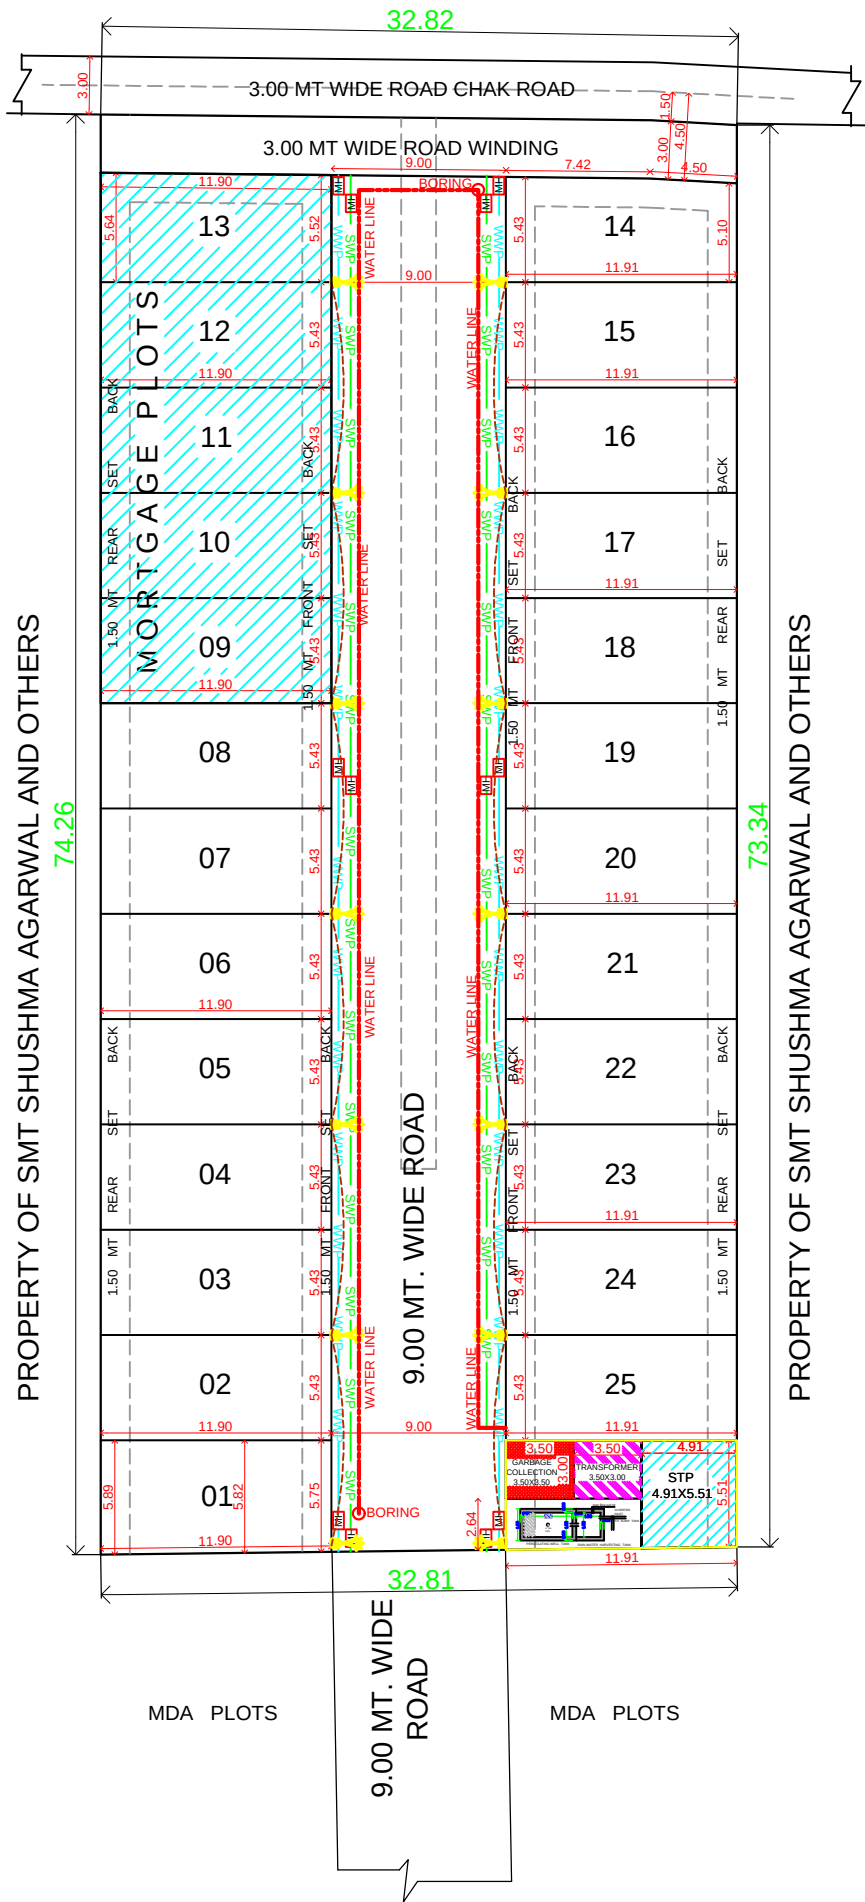
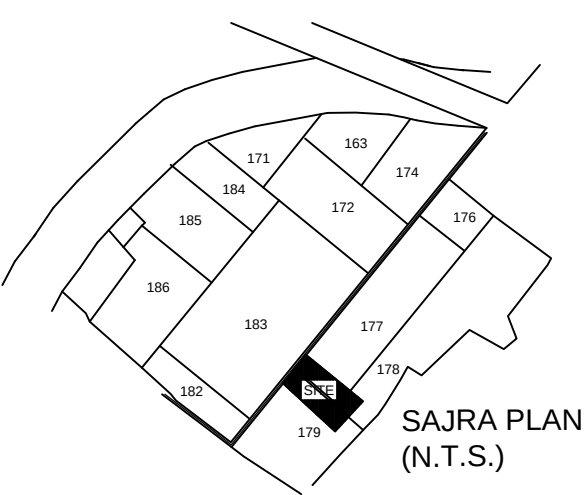
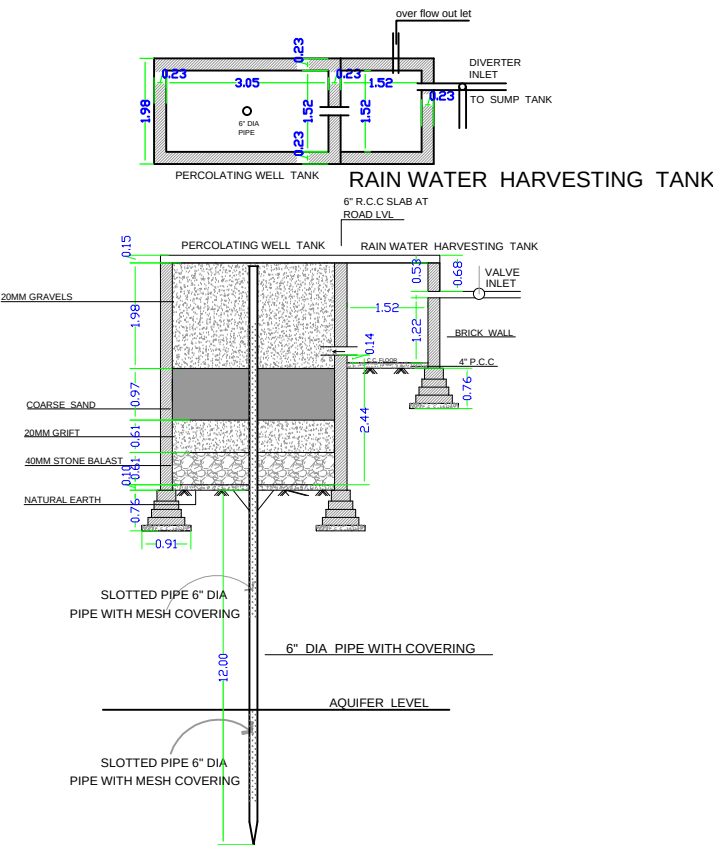


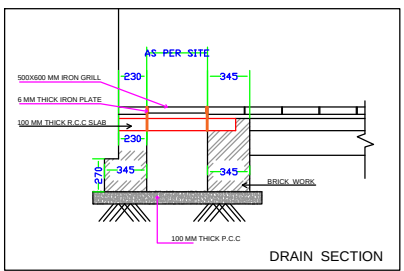

SERVICE PLAN

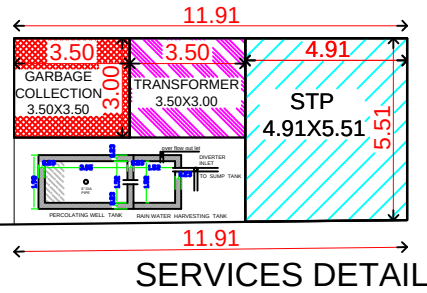

SAJRA PLAN
(N.T.S.)

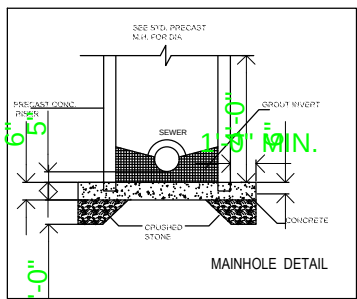

PROJECT ---

PROPOSED RESIDENTIAL SUB- DIVISION PLAN OF PART OF KHASRA NO -177 MI , 178 MI , & 179 MI , VILLAGE BARBARA MAJRA , TEHSIL & DISTT -MORADABAD

OWNED BY -
MR SUNIL KUMAR AGARWAL S/O LATE MR PREM PRAKASH ,
MR CHARAN JEET SINGH S/O LATE MR MANGAT SINGH

AREA'S SCHEDULE IN S.Q.M.

TOTAL LAND AREA	= 2326.86	SQMT	
ROAD WIDENING AREA	= 93.06	SQMT	
NET PLOT AREA	= 2233.80	SQMT	100.0 %
AREA UNDER ROAD	= 551.39	SQMT	24.68 %
AREA UNDER RESIDENTIAL	= 1615.99	SQMT	72.34 %

SERVICES AREA	= 66.42	SQMT	02.98 %
---------------	---------	------	---------

PLOT NO	PLOT SIZE	PLOT AREA (SQMT)	QUANTITY	REMARK
01	5.82 X 11.90	69.25 SQM	1	
02 TO 12	5.43 X 11.90	64.60 SQM	11	710.71 SQM
13	5.58 X 11.90	66.40 SQM	1	
14	5.36 X 11.91	63.43 SQM	1	
15 TO 25	5.43 X 11.90	64.69 SQM	11	711.37 SQM

	WATER LINE
	ROADS
	waiste water line
	SEWAGE
	S.T.P.
	ELECTRIC POLE
	TRANSFORMER
	GARBAGE SPACE
	R.W.H.

NORTH / SCALE	LEGEND :-	ARCHITECT NAME & SIGN
	ROAD :-	M/S ENARCH DESIGNERS consultant - Architect - <u>Jaswant Singh</u> (M.Arch) office -- jigar colony road, opp. poultry farm , Moradabad PH.NO. - 9837313291, COA NO. = CA/2004/34670
	GREEN :-	
	PLOT :-	
SCALE -1:200 cm.	OWNER,S SIGN	