

PRODUCED BY AN AUTODESK EDUCATIONAL PRODUCT




PRODUCED BY AN AUTODESK EDUCATIONAL PRODUCT

This drawing is a "COPYRIGHT" contents of this drawing or part thereof may not be used or reproduced without the permission of the Architect




PROJECT
 PROPOSED GROUP HOUSING-4
 IN OMAXE INTEGRATED TOWNSHIP AT SULTANPUR ROAD, LUCKNOW (U.P.)

NOTES

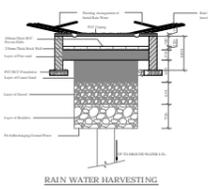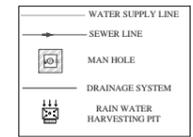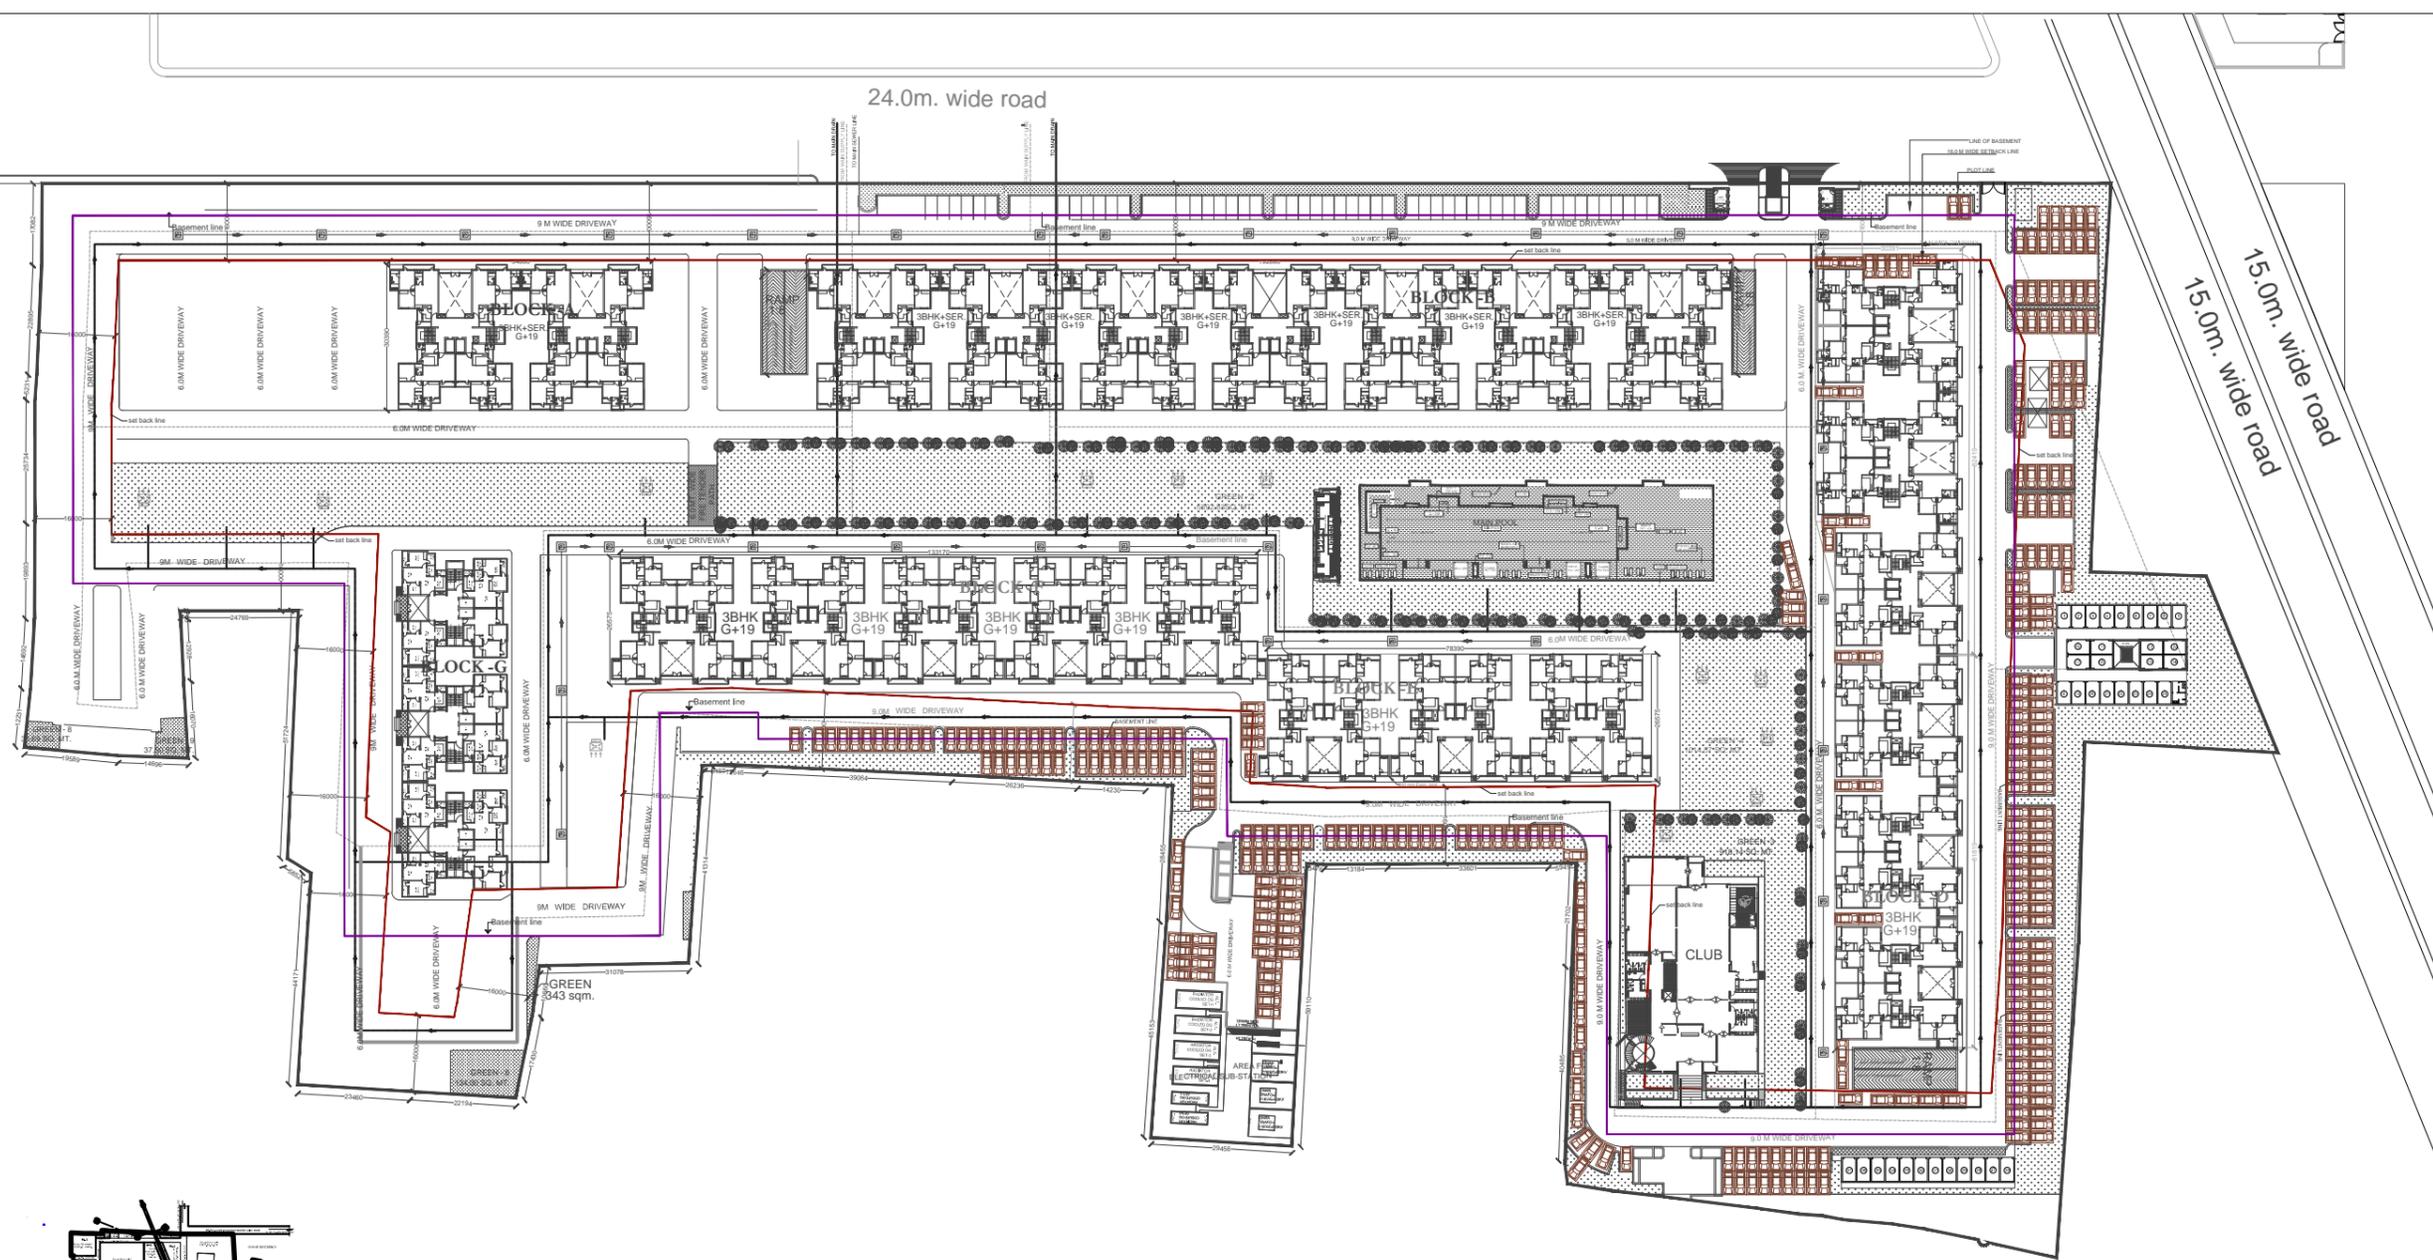

RAIN WATER HARVESTING

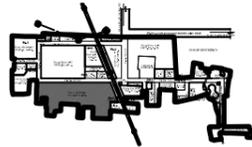

KEY PLAN (N.T.S.)

DRAWING TITLE
 SUBMISSION DRAWING
 SERVICES PLAN

SCALE
 1:500

DATE
 APRIL-2016

Client information in Hindi: :g ekupmk y[kuA egk;ktuk 2031 rFkk Hkou mifot/k 2008 rFkk 2016 IE;d 'kkuks'kks ds vup; rS;kj fd;k x;k gSA



ARCHITECT'S SIGNATURES
 OWNER'S SIGNATURES

DRAWING NUMBER- GH4OMAXE/NT./REV./P.COMP. PH-2/3