



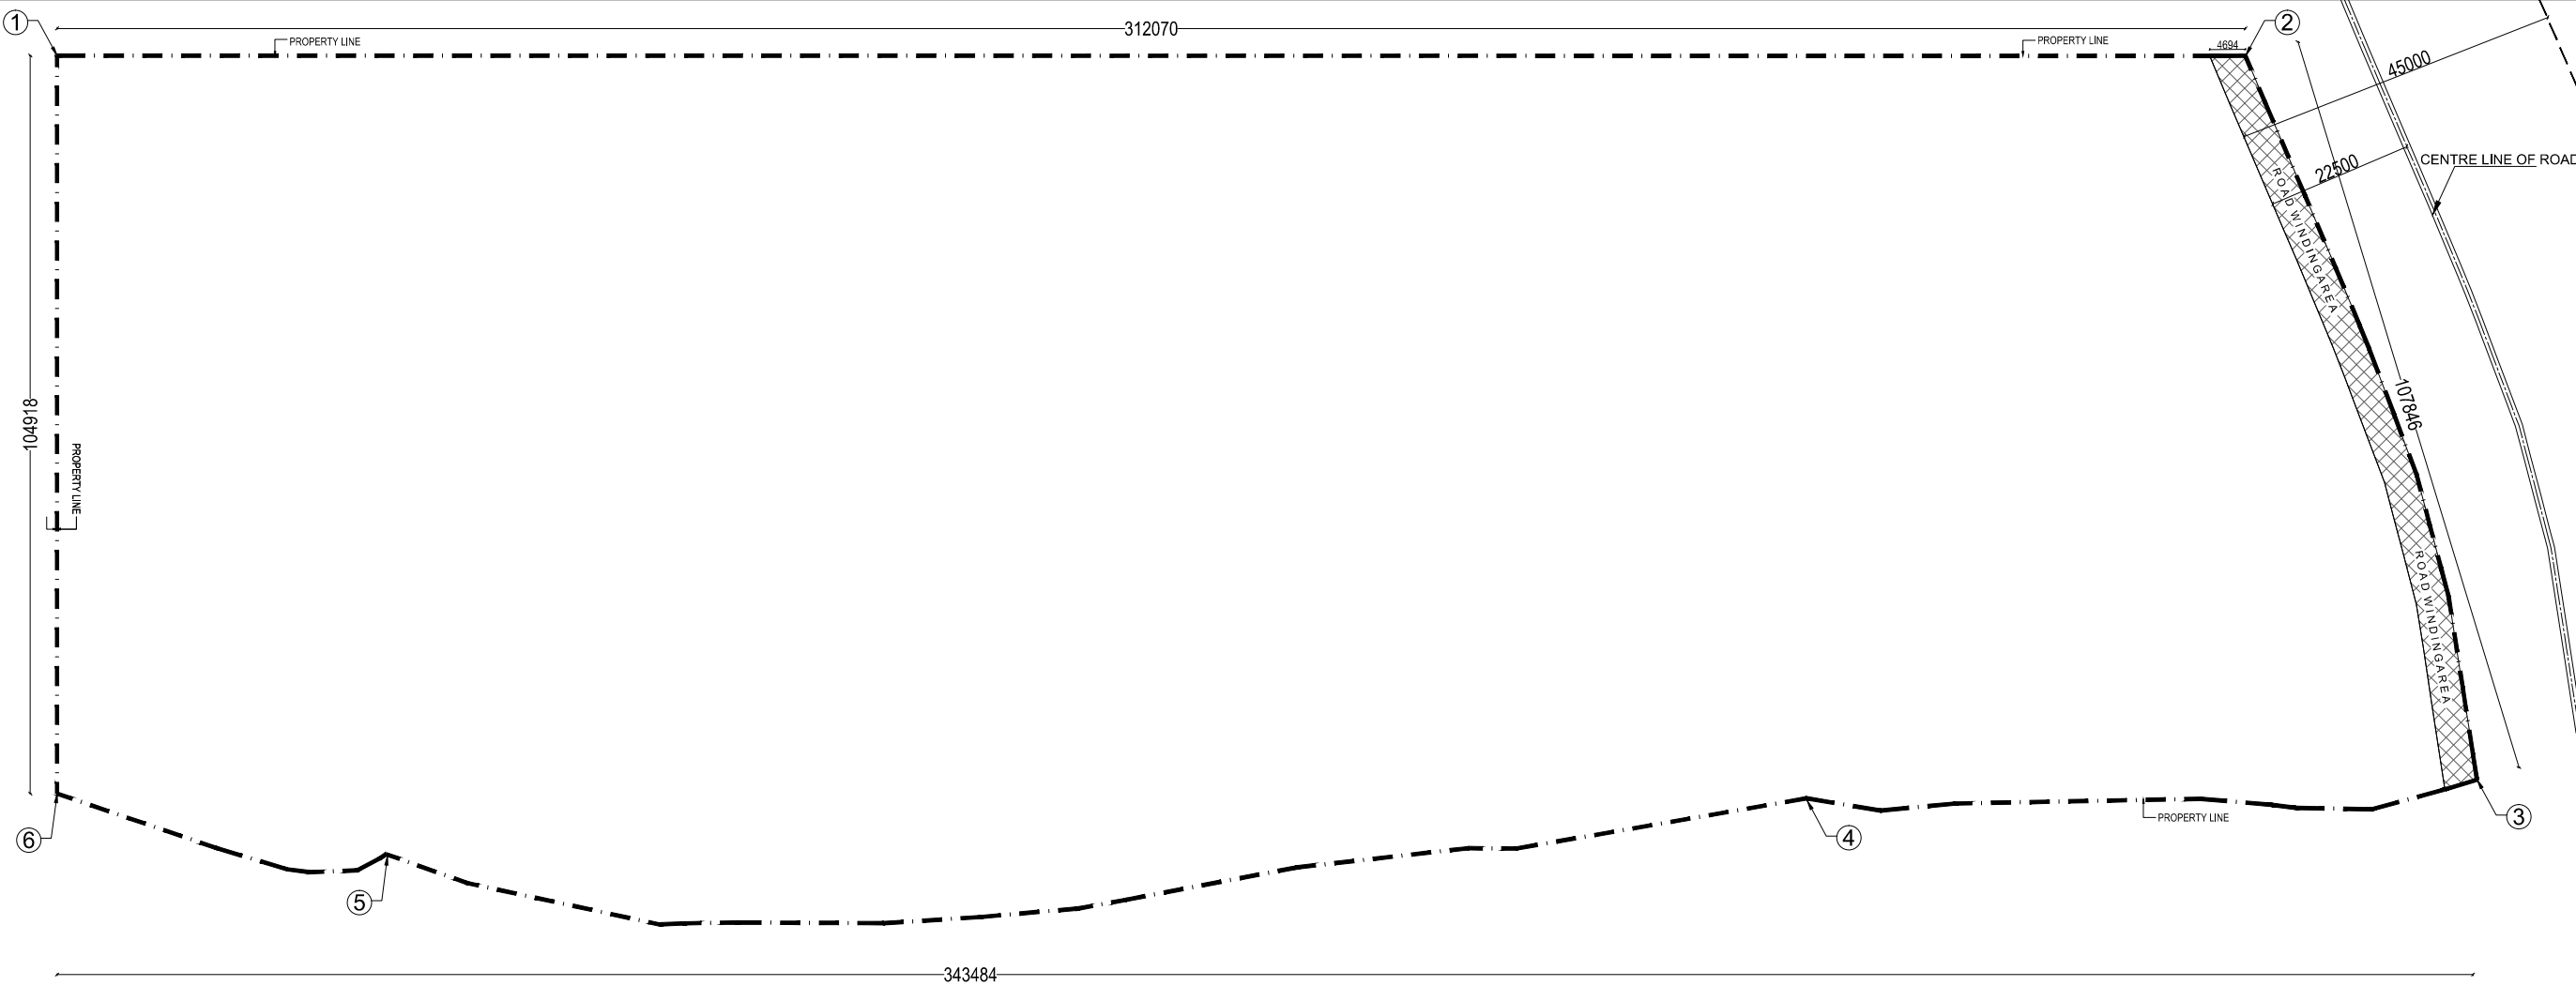


SITE DEMARCATION PLAN

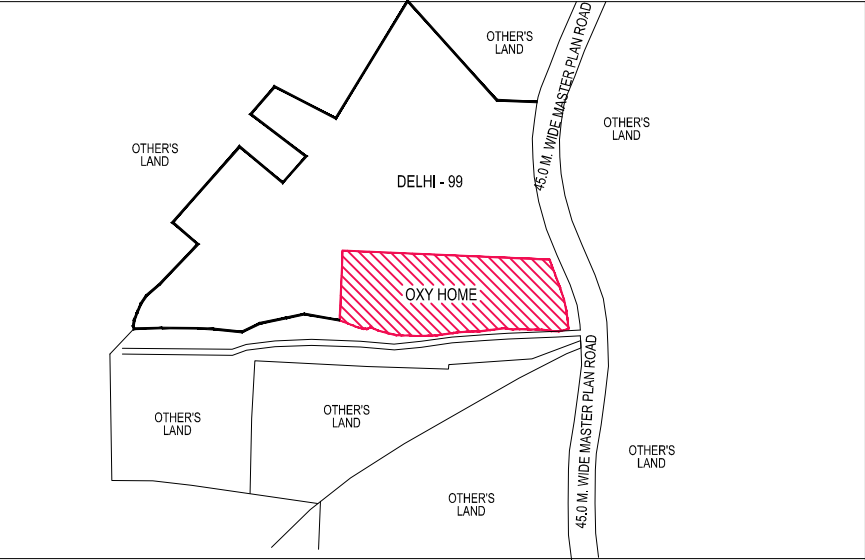

LOCATION PLAN

Latitude & Longitude of the end Points	
1.	28° 42' 51.06" N 77° 19' 39.63" E
2.	28° 42' 51.26" N 77° 19' 51.48" E
3.	28° 42' 48.01" N 77° 19' 52.43" E
4.	28° 42' 47.81" N 77° 19' 48.87" E
5.	28° 42' 47.42" N 77° 19' 41.57" E
6.	28° 42' 47.70" N 77° 19' 39.93" E

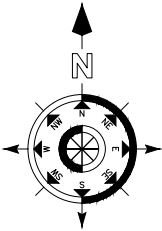

PROJECT: DRAWING FOR THE GROUP HOUSING PROJECT " OXY HOME " AT KHASRA NO. 2047 TO 2054 & 2115 TO 2117 VILLAGE BETHA HAJI PUR GHAZIABAD (U.P.)		
OWNER M/s. SUPER REALTECH (P.) LTD.		
DIRECTOR:- Mr. YATINDER GUPTA		
DRAWING TITLE : SITE DEMARCATION PLAN WITH LOCATION PLAN LATITUDE & LONGITUDE OF THE END POINTS		
ARCHITECT'S SIGN. OWNER'S SIGN.		
 ANUJ AGARWAL ARCHITECTS OFFICE:- A-244 KAUSHAMBI GHAZIABAD (U.P.) Ph:-0120-6454182, 4165712, TEL. FAX - 2773592 e-mail : arch.anujagarwal@gmail.com		
SCALE DESIGN BY	DEALT BY CHECKED BY	DATE:- DRG. No. DG- 01