
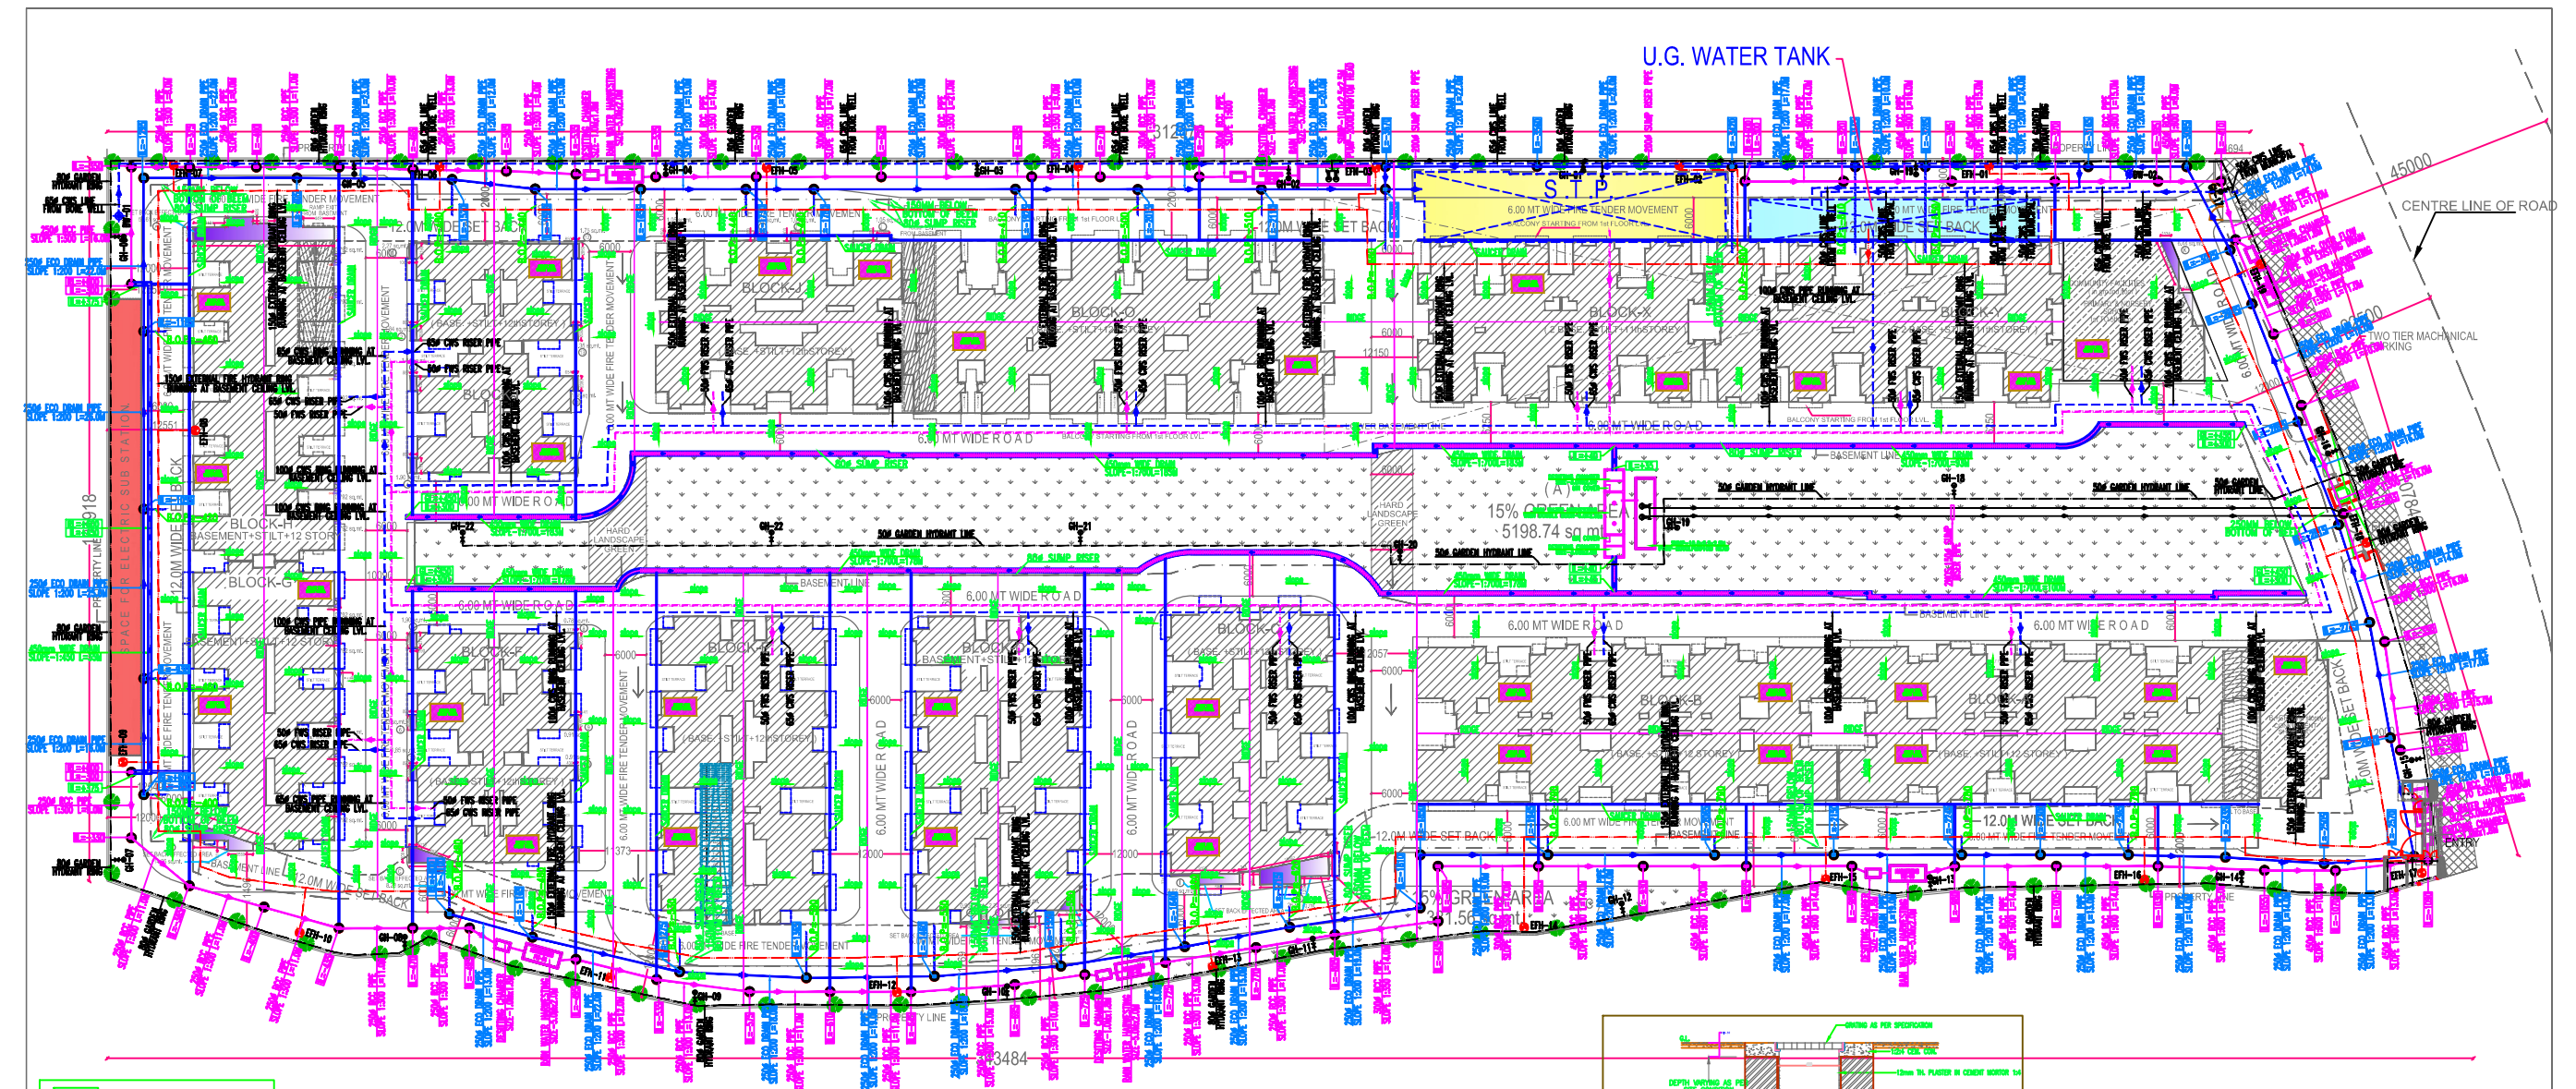
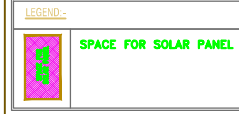
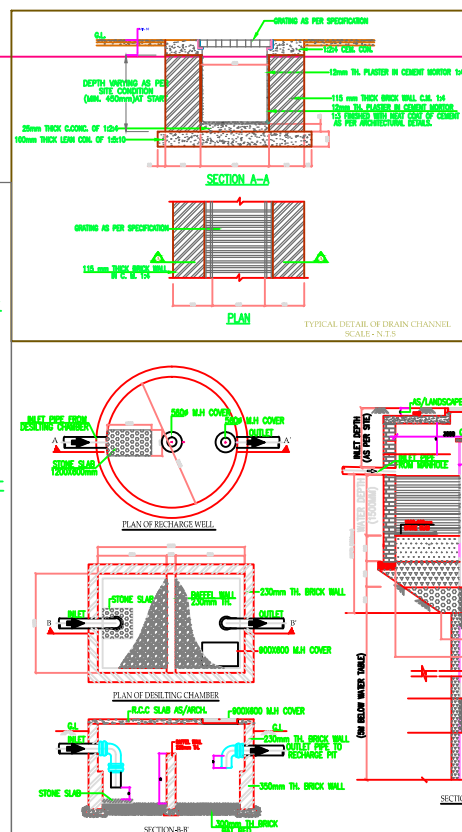
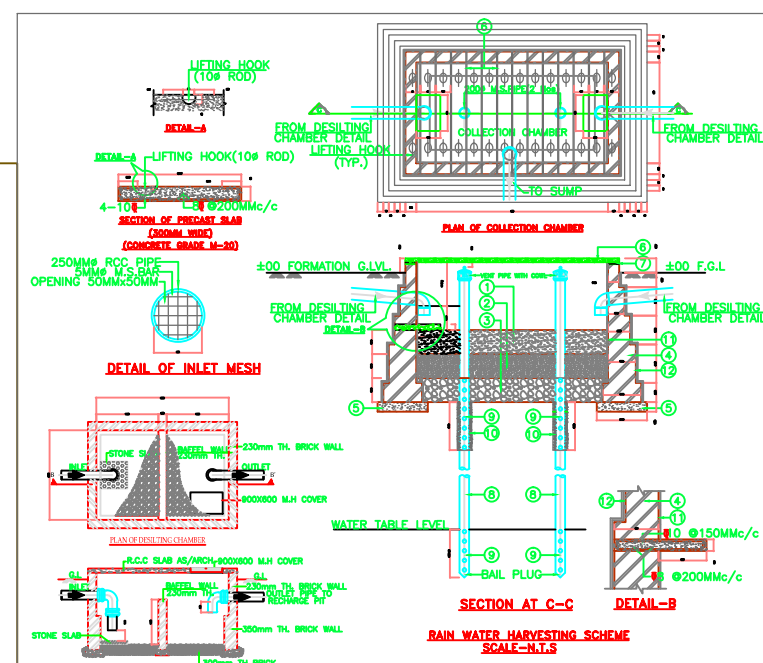


SERVICES PLAN

LEGEND	
SYMBOL	DESCRIPTION
	EXTERNAL SEWER LINE
	EXTERNAL STROM LINE
	EXTERNAL STROM LINE MANHOLE
	EXTERNAL SEWER LINE MANHOLE
	SAUCER DRAIN CHANNEL
IL	INVERT LVL.
RL	ROAD LVL.
B.O.P	BOTTOM OF PIPE
	COLD WATER SUPPLY LINE
	FLUSHING WATER SUPPLY LINE
	EXTERNAL FIRE HYDRANT RING
	GARDEN HYDRANT RING
	EFH EXTERNAL FIRE HYDRANT (80# TO EFH)
	GARDENT HYDRANT (25# TO GH)

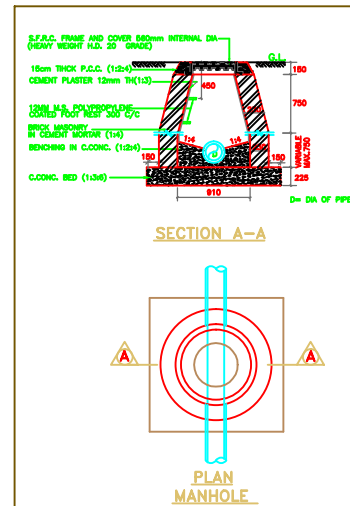

PROJECT:
DRAWING FOR THE GROUP HOUSING PROJECT
"OXY HOME" AT KHASRA NO. 2047 TO 2054 & 2115 TO
2117 VILLAGE BETHA HAJI PUR GHAZIABAD (U.P.)

OWNER:
M/s. SUPER REALTECH (P.) LTD.

DIRECTOR:-
Mr. YATINDER GUPTA

DRAWING TITLE:
PLAN OF DEVELOPMENT OF WORK

ARCHITECT'S SIGN: OWNERS SIGN: _____

ANUJ AGARWAL ARCHITECTS
OFFICE: A-244 KAUSHAMBI GHAZIABAD (U.P.)
Ph: 0120 - 6454182, 4165712, TEL. FAX - 2773592
e-mail: arch.anujagarwal@gmail.com

SCALE: _____ DESIGN BY: _____ DEALT BY: _____ CHECKED BY: _____ DATE: _____

DG- 02