




Project Title :PROPOSED PLAN OF ROHANIYA RESIDENTIAL GROUP HOUSING ON ARAJEE NO. 4G, 5G MAUZA - NARAUR V ARAJEE SE 18 4KH,219 MAUZA BALIRAMPUR , PARGANA - DEHAT AMANAT, TEHSIL- RAJATALAB, DISTT. VARANASI

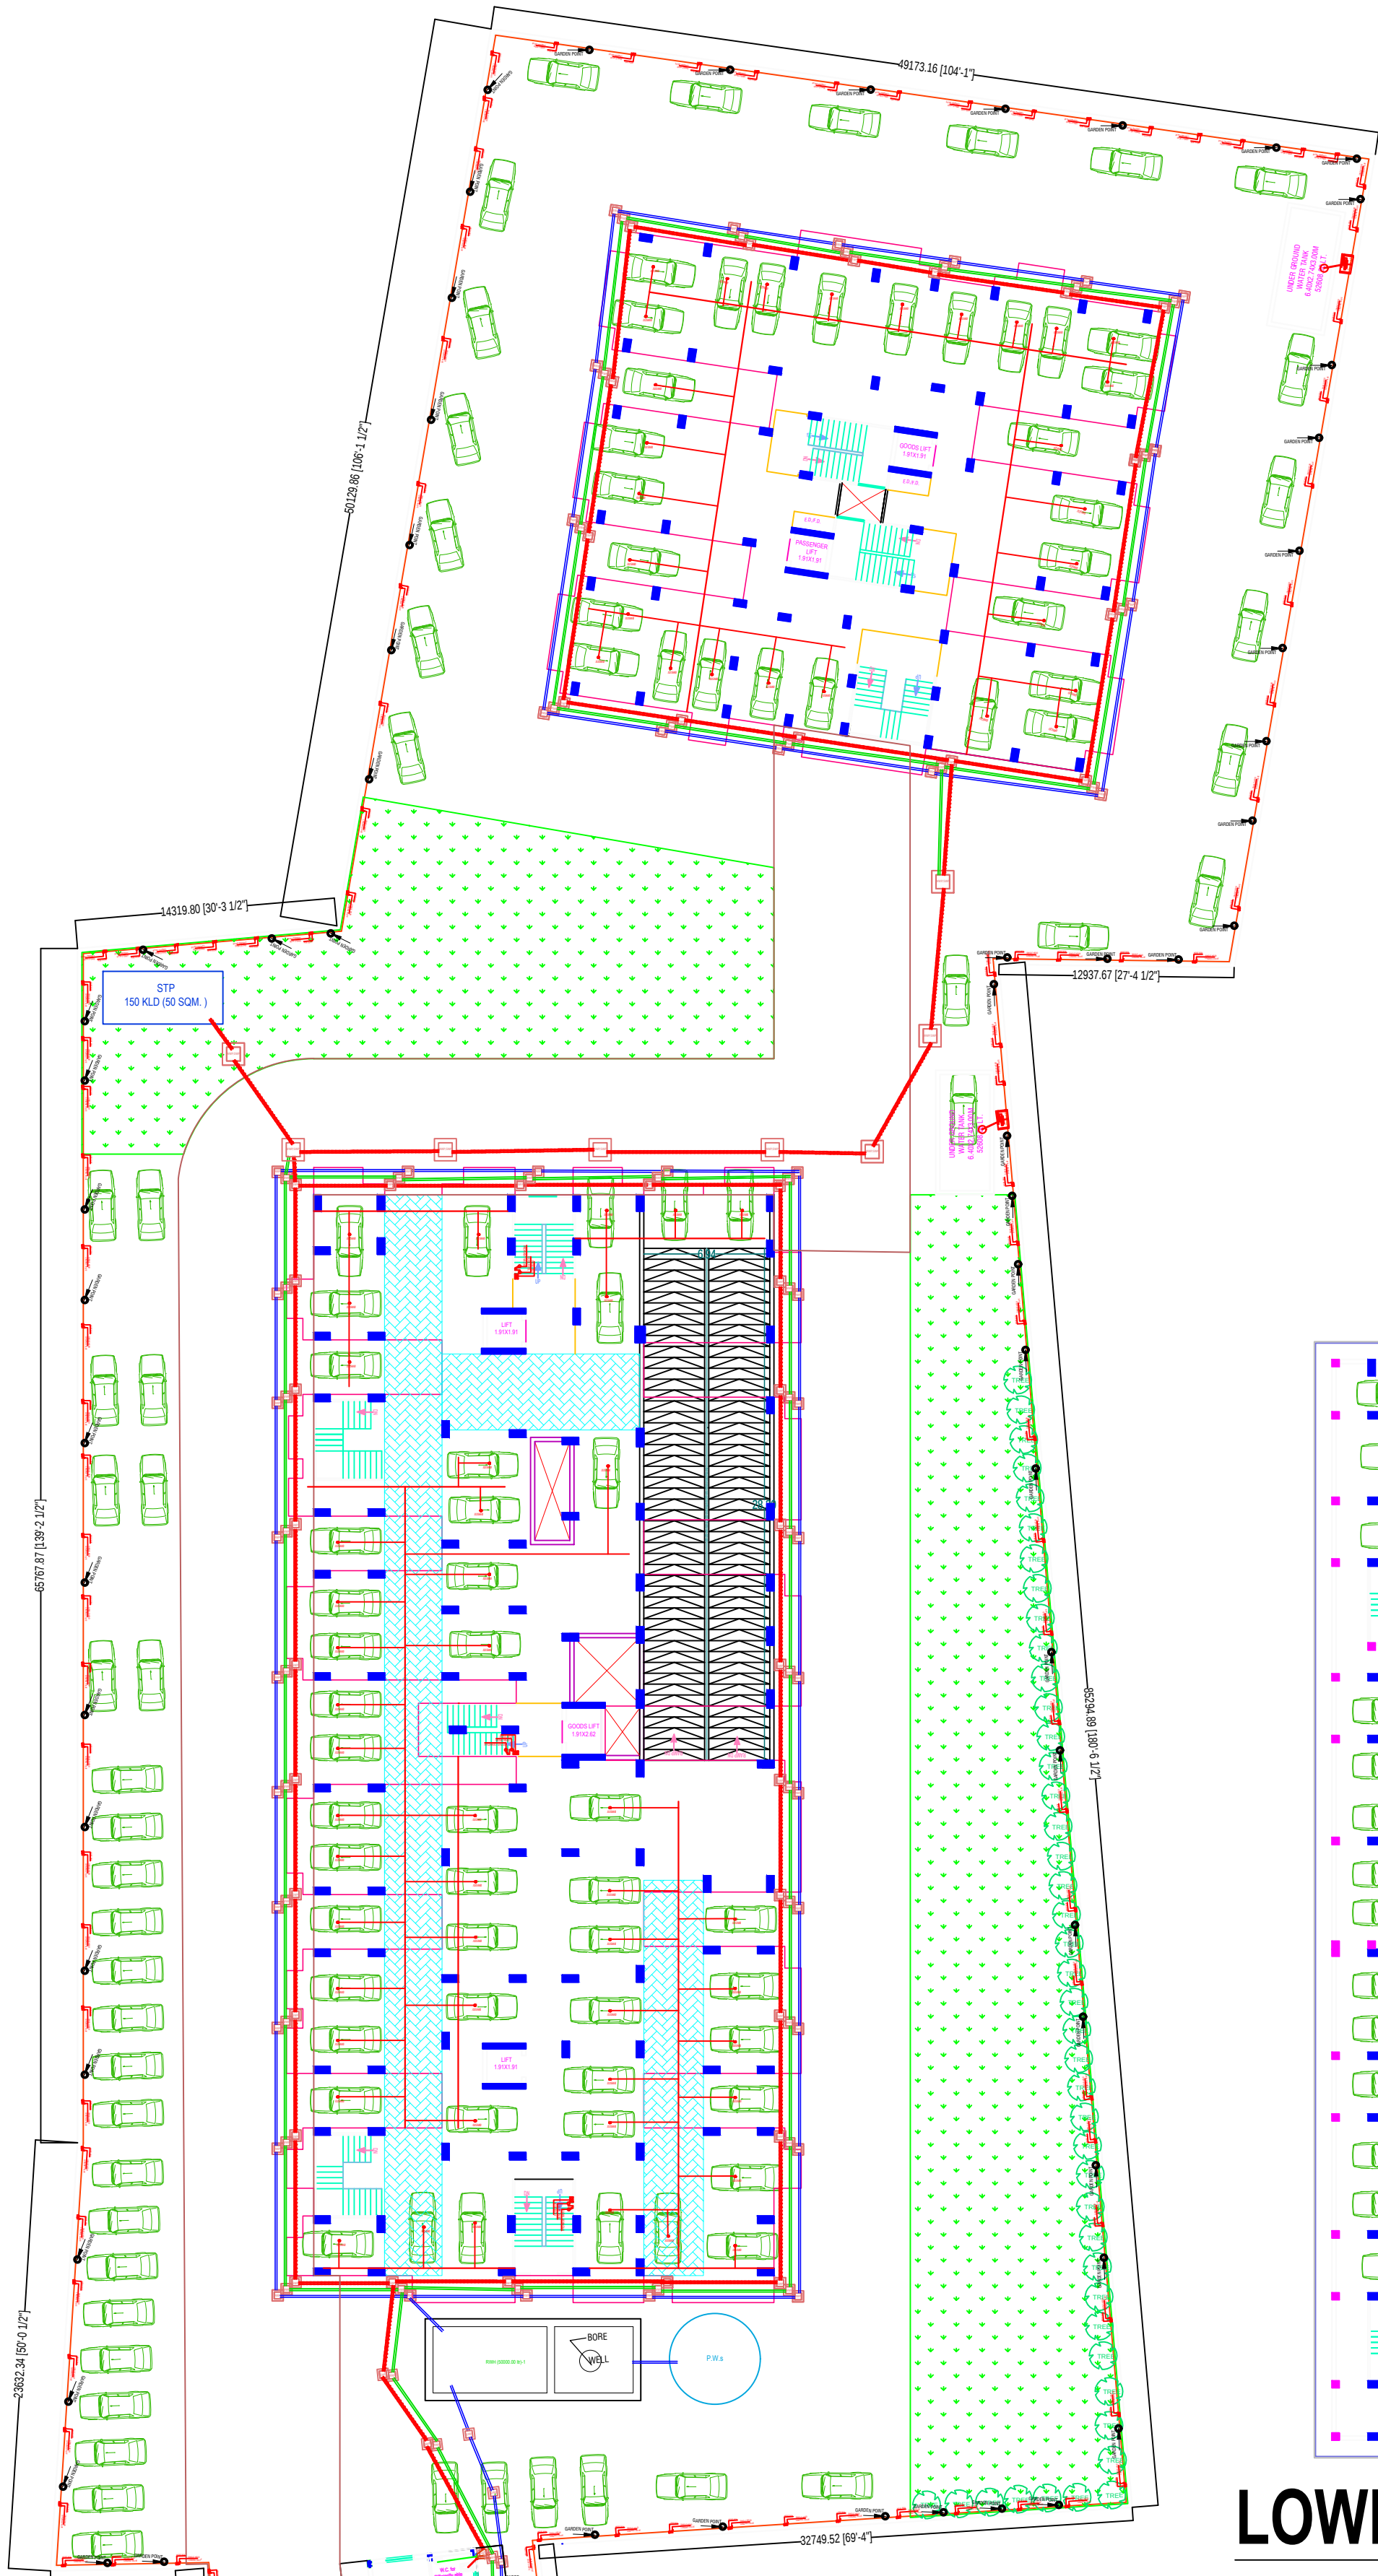


LOWER BASEMENT PLAN

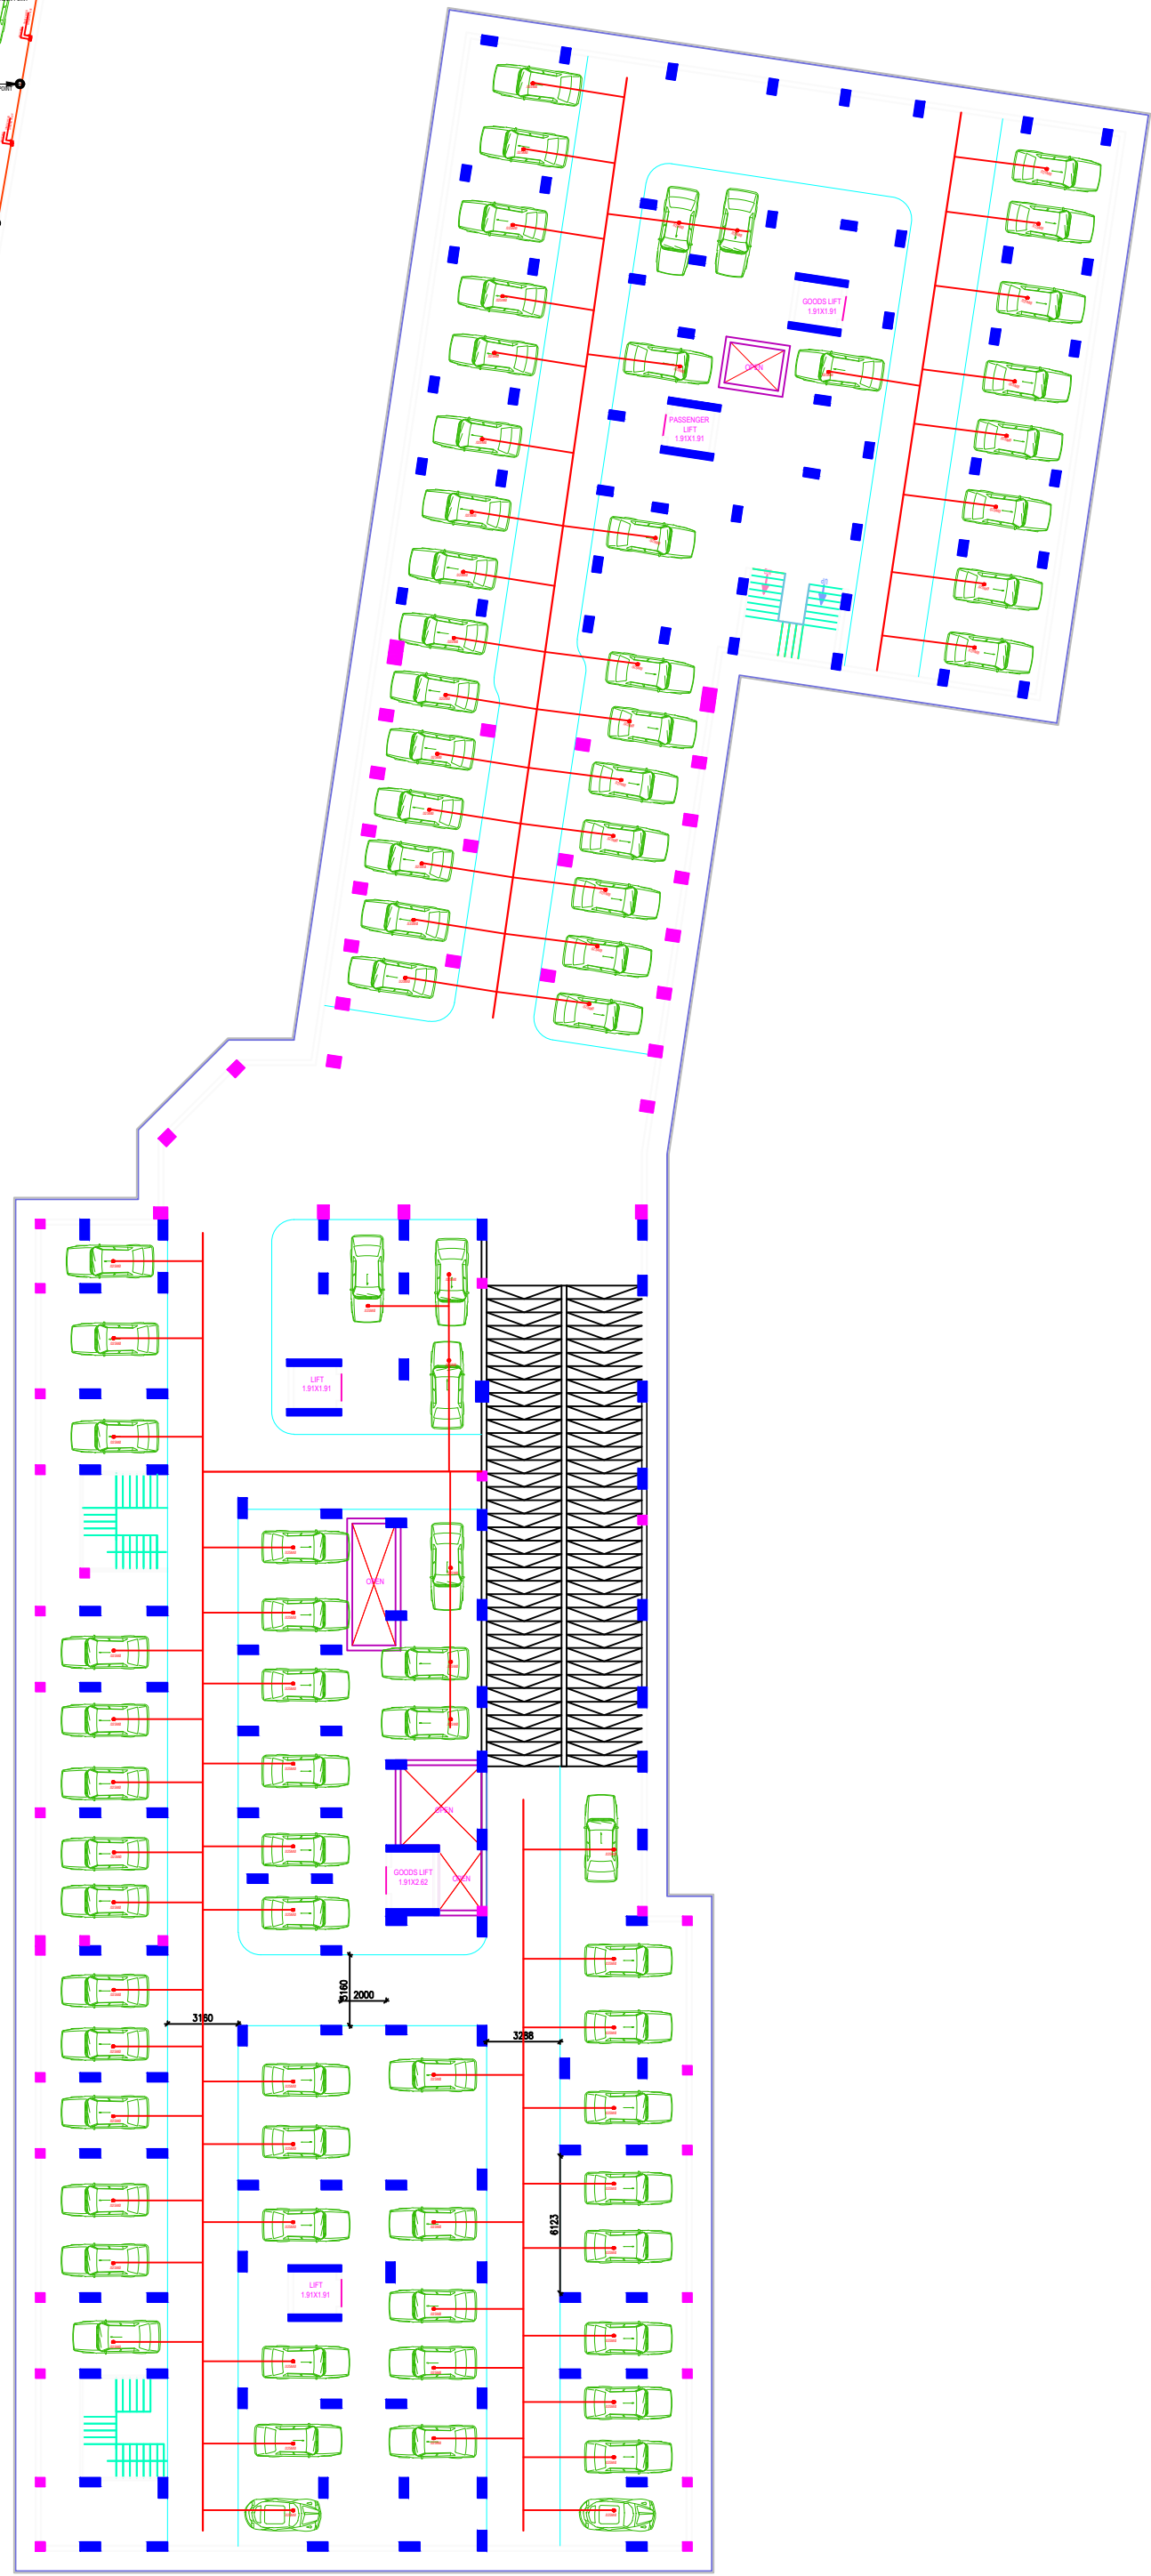



UPPER BASEMENT PLAN

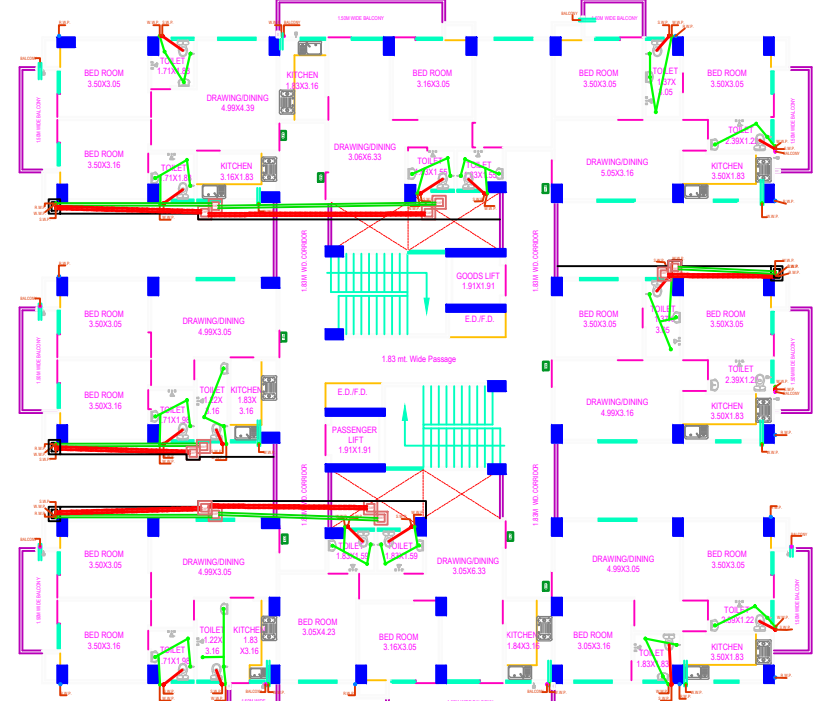


FIRST FLOOR PLAN
BLOCK - B

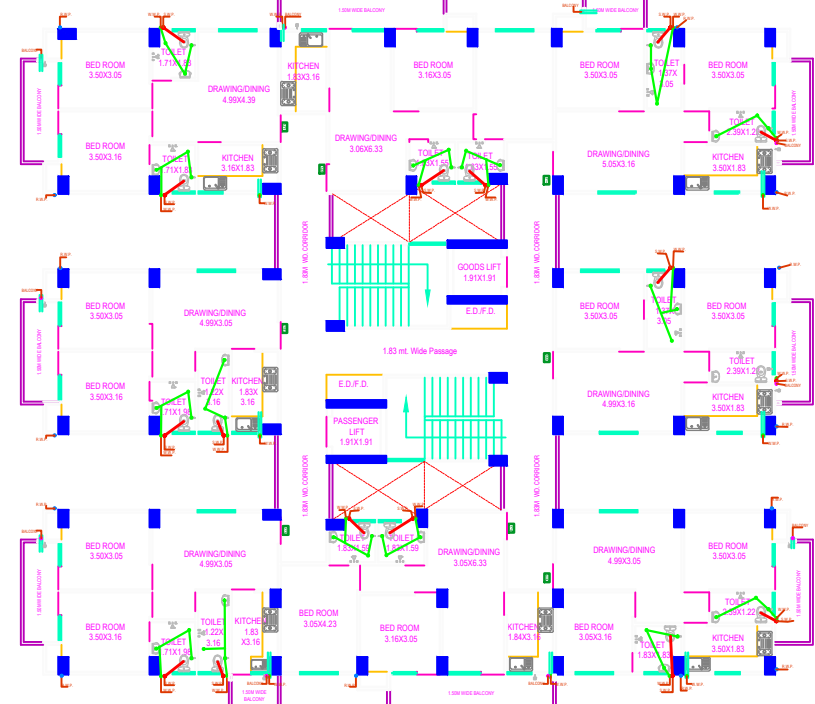


TYPICAL - 2- 9 FLOOR PLAN
BLOCK - B

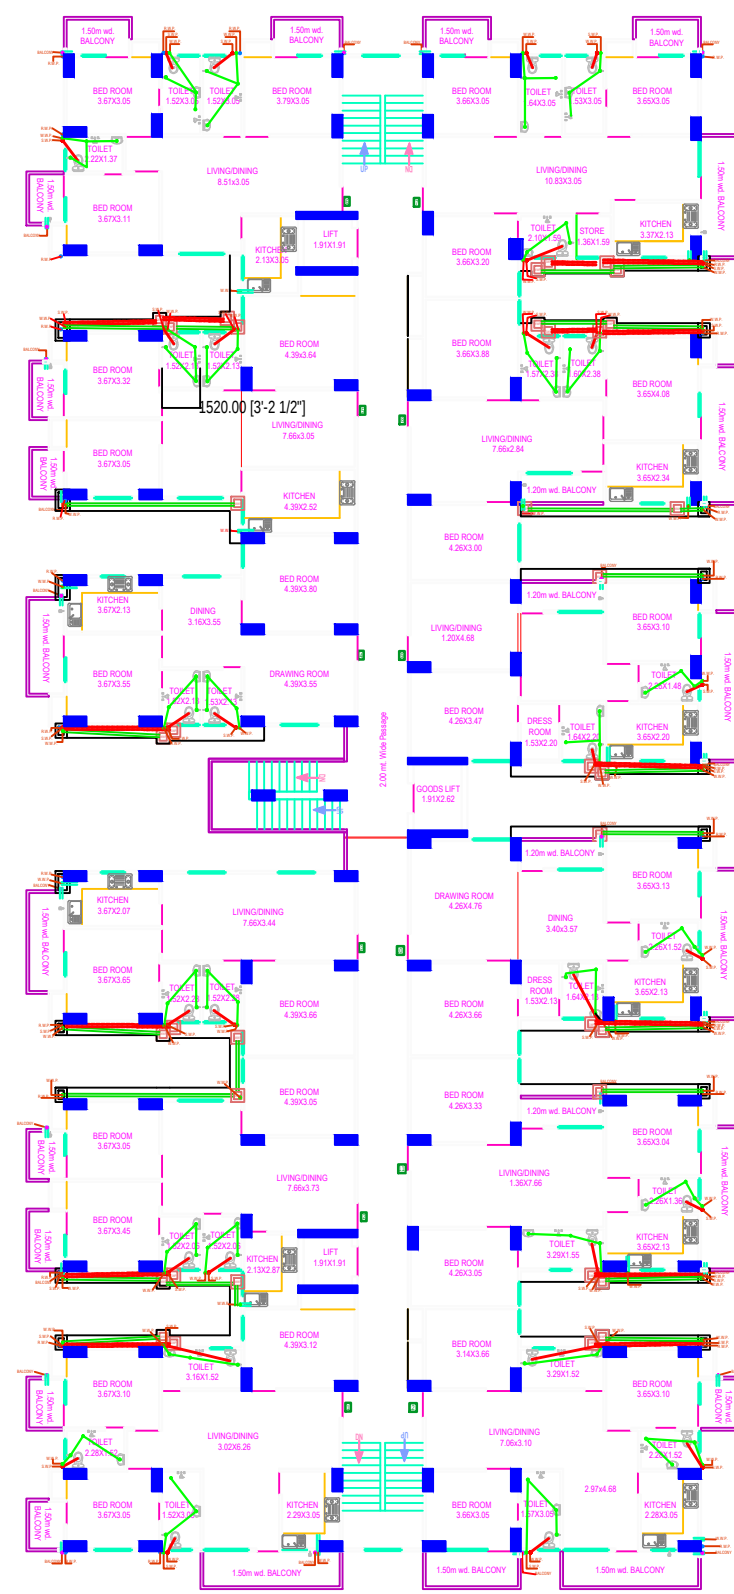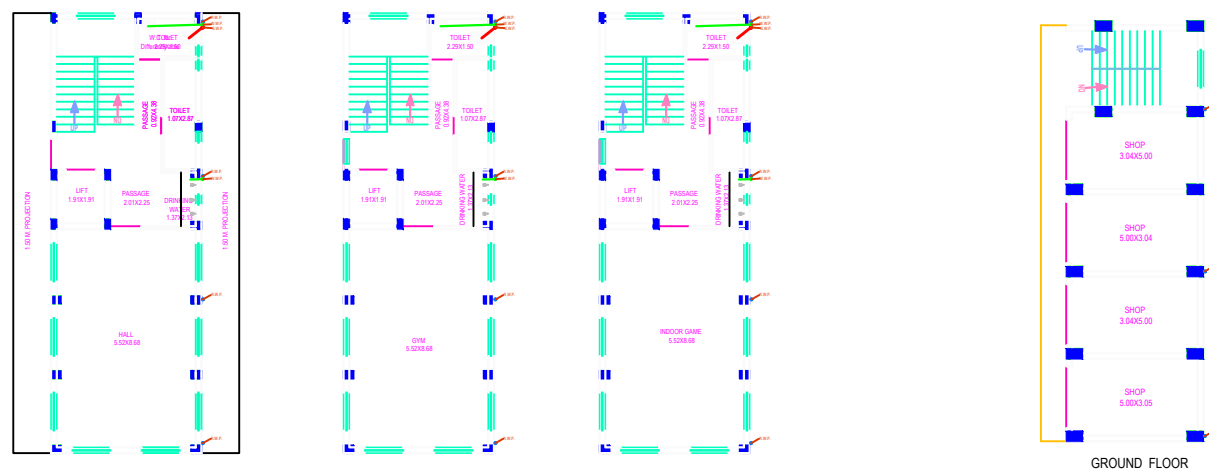

FIRST FLOOR PLAN
BLOCK - A

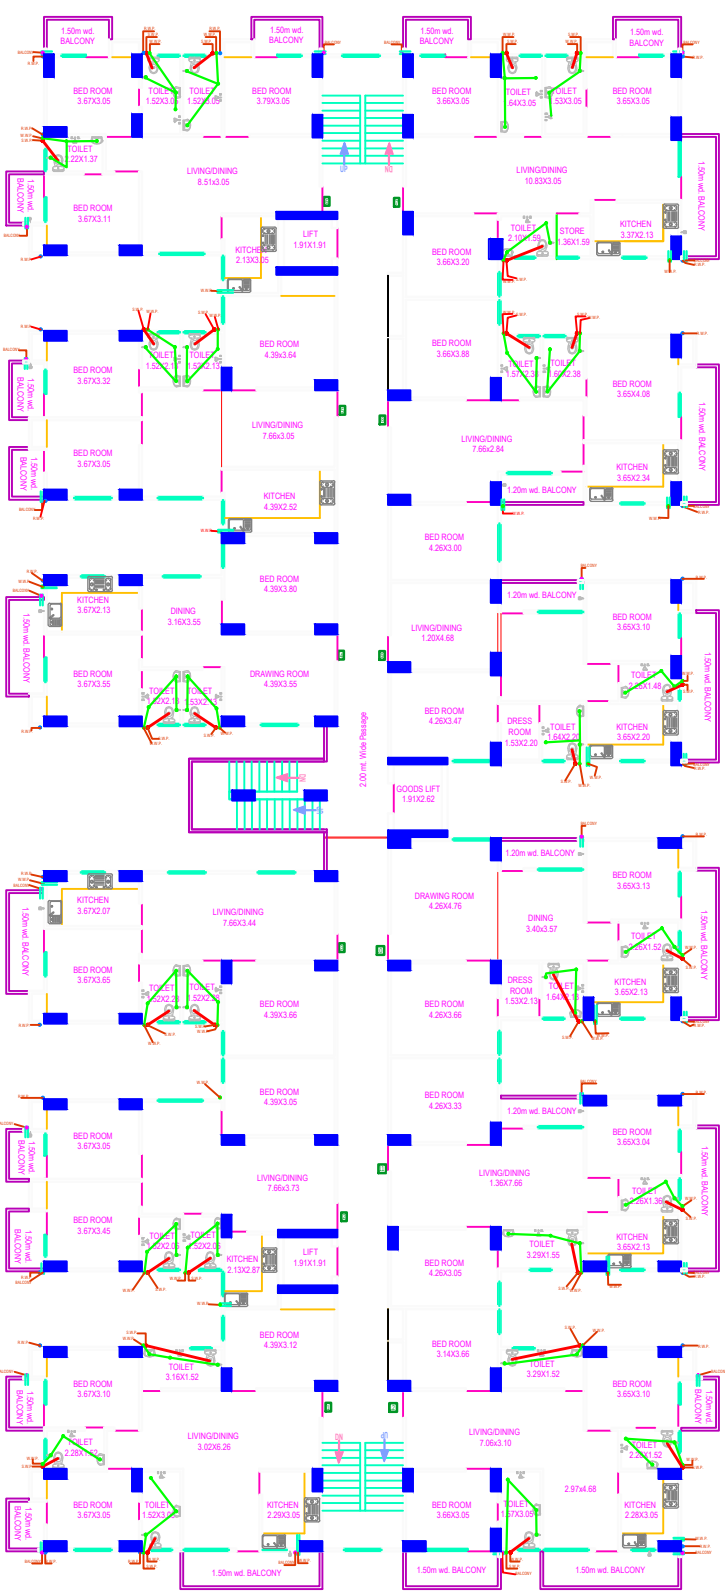


TYPICAL - 2- 14 FLOOR PLAN
BLOCK - A

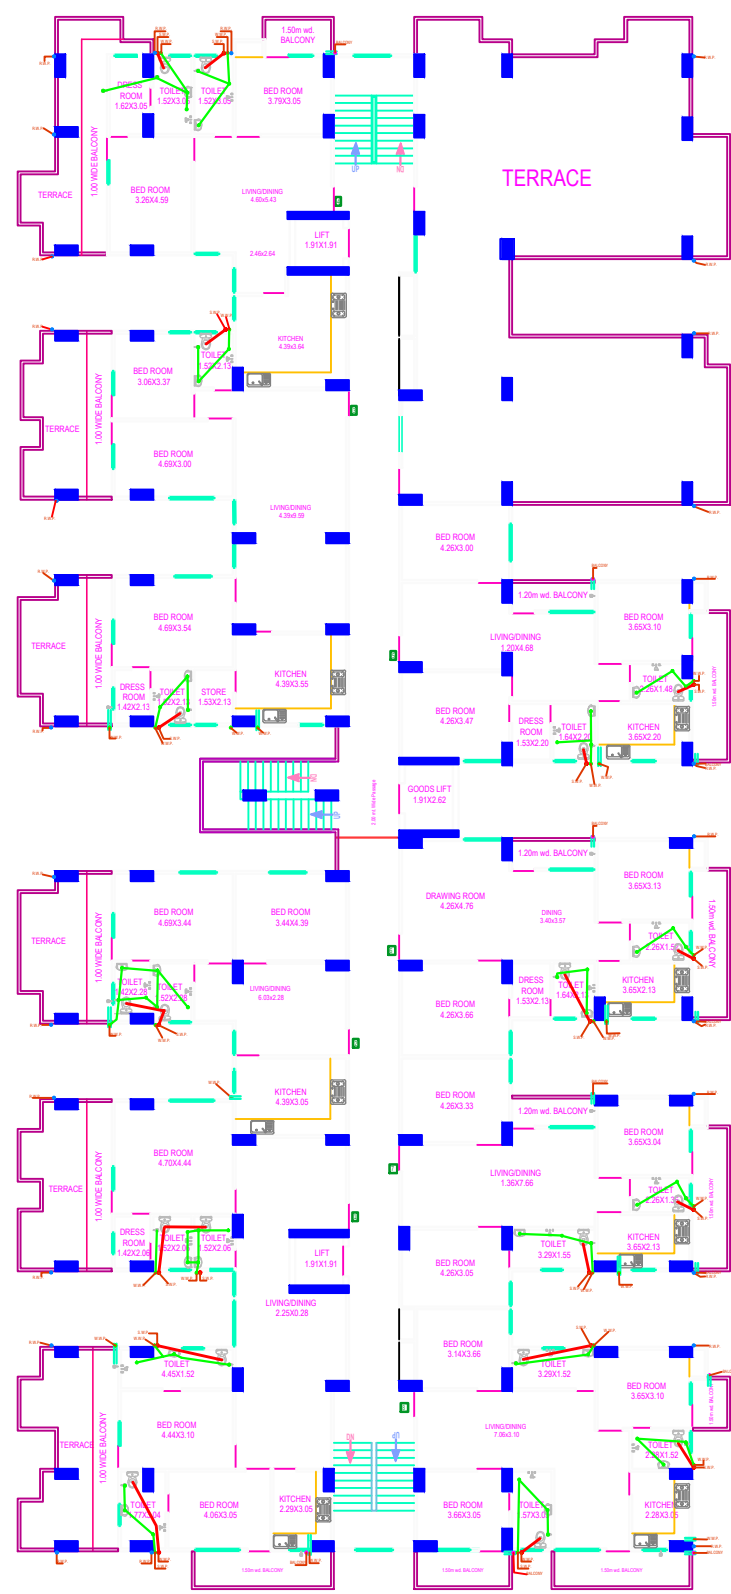


FIFTEENTH FLOOR
BLOCK - A

LEGEND

	SOLID WASTE PIPE
	WASTE WATER PIPE
	RAIN WATER PIPE
	BALCONY WATER PIPE
	EUROPIAN WATER CLOSET
	WASH BASIN
	SHOWER
	SHINK
	CHAMBER SOLID WASTE PIPE
	CHAMBER WASTE WATER PIPE
	CHAMBER RAIN WATER PIPE
	RAIN WATER PIPE
	WASTE WATER PIPE
	SOLID WASTE PIPE
	HOSE REEL
	HOSE BOX
	SPRINKLES
	SUICE VALVE


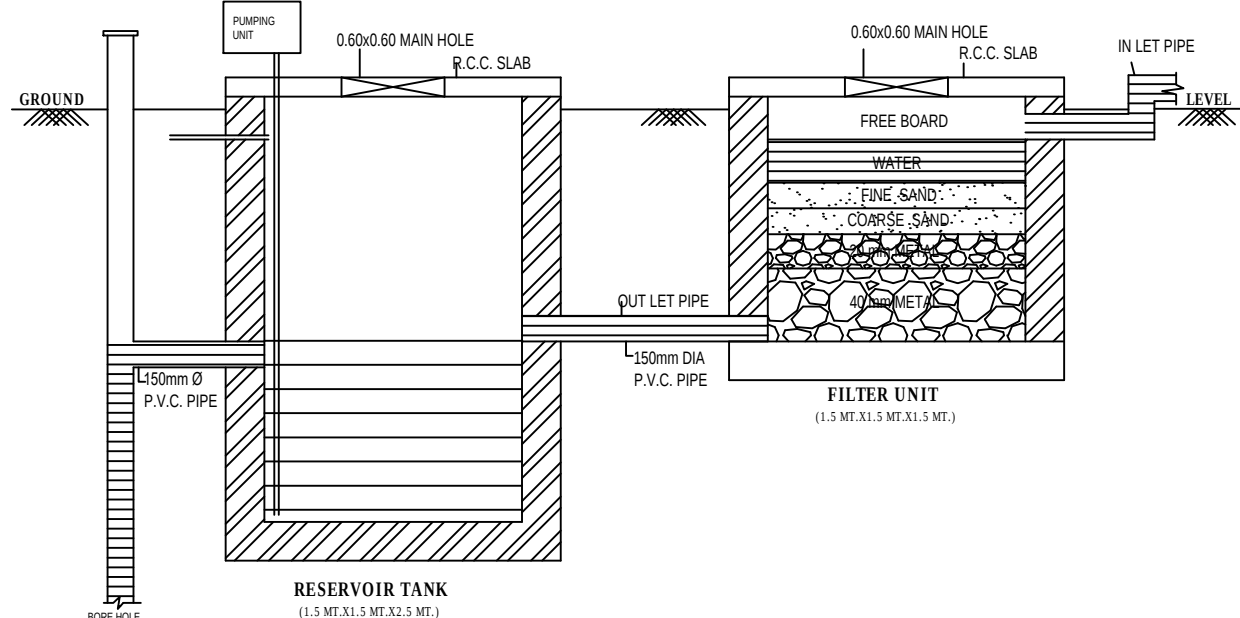


RAIN WATER HARVESTING SYSTEM

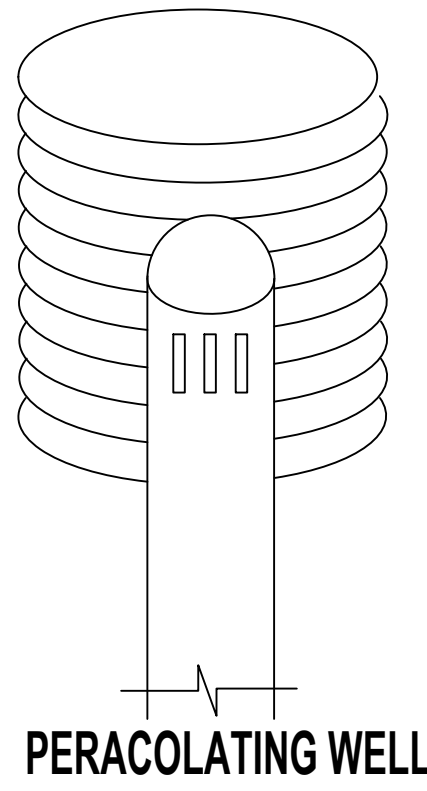

PERCOLATING WELL

STILT FLOOR PLAN

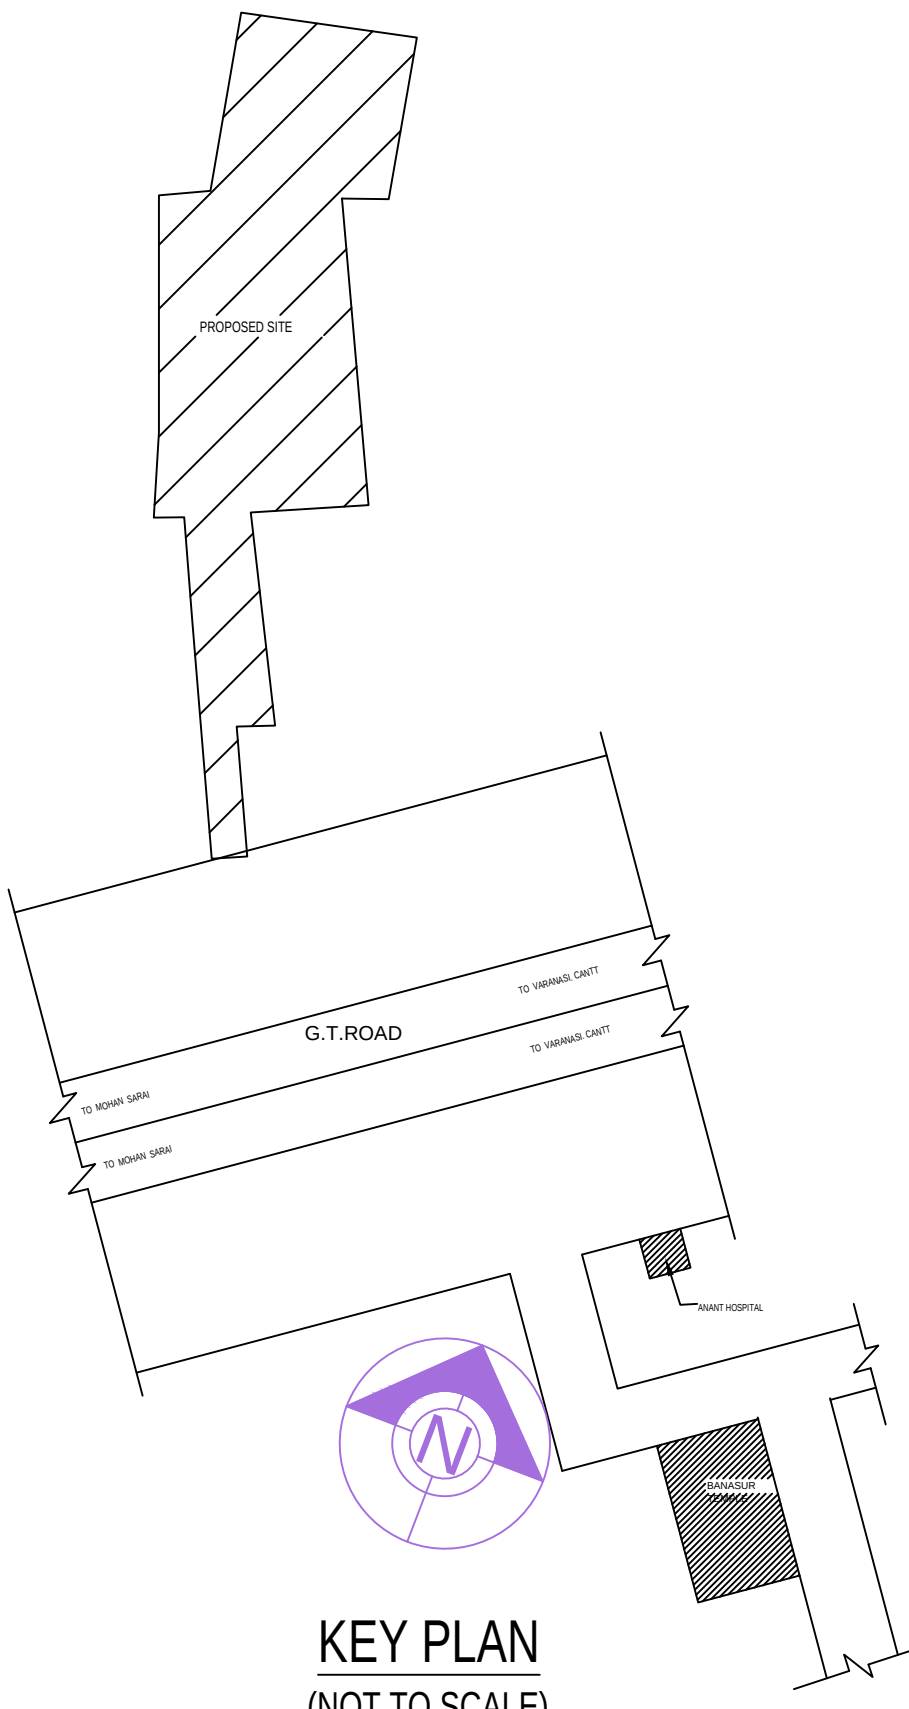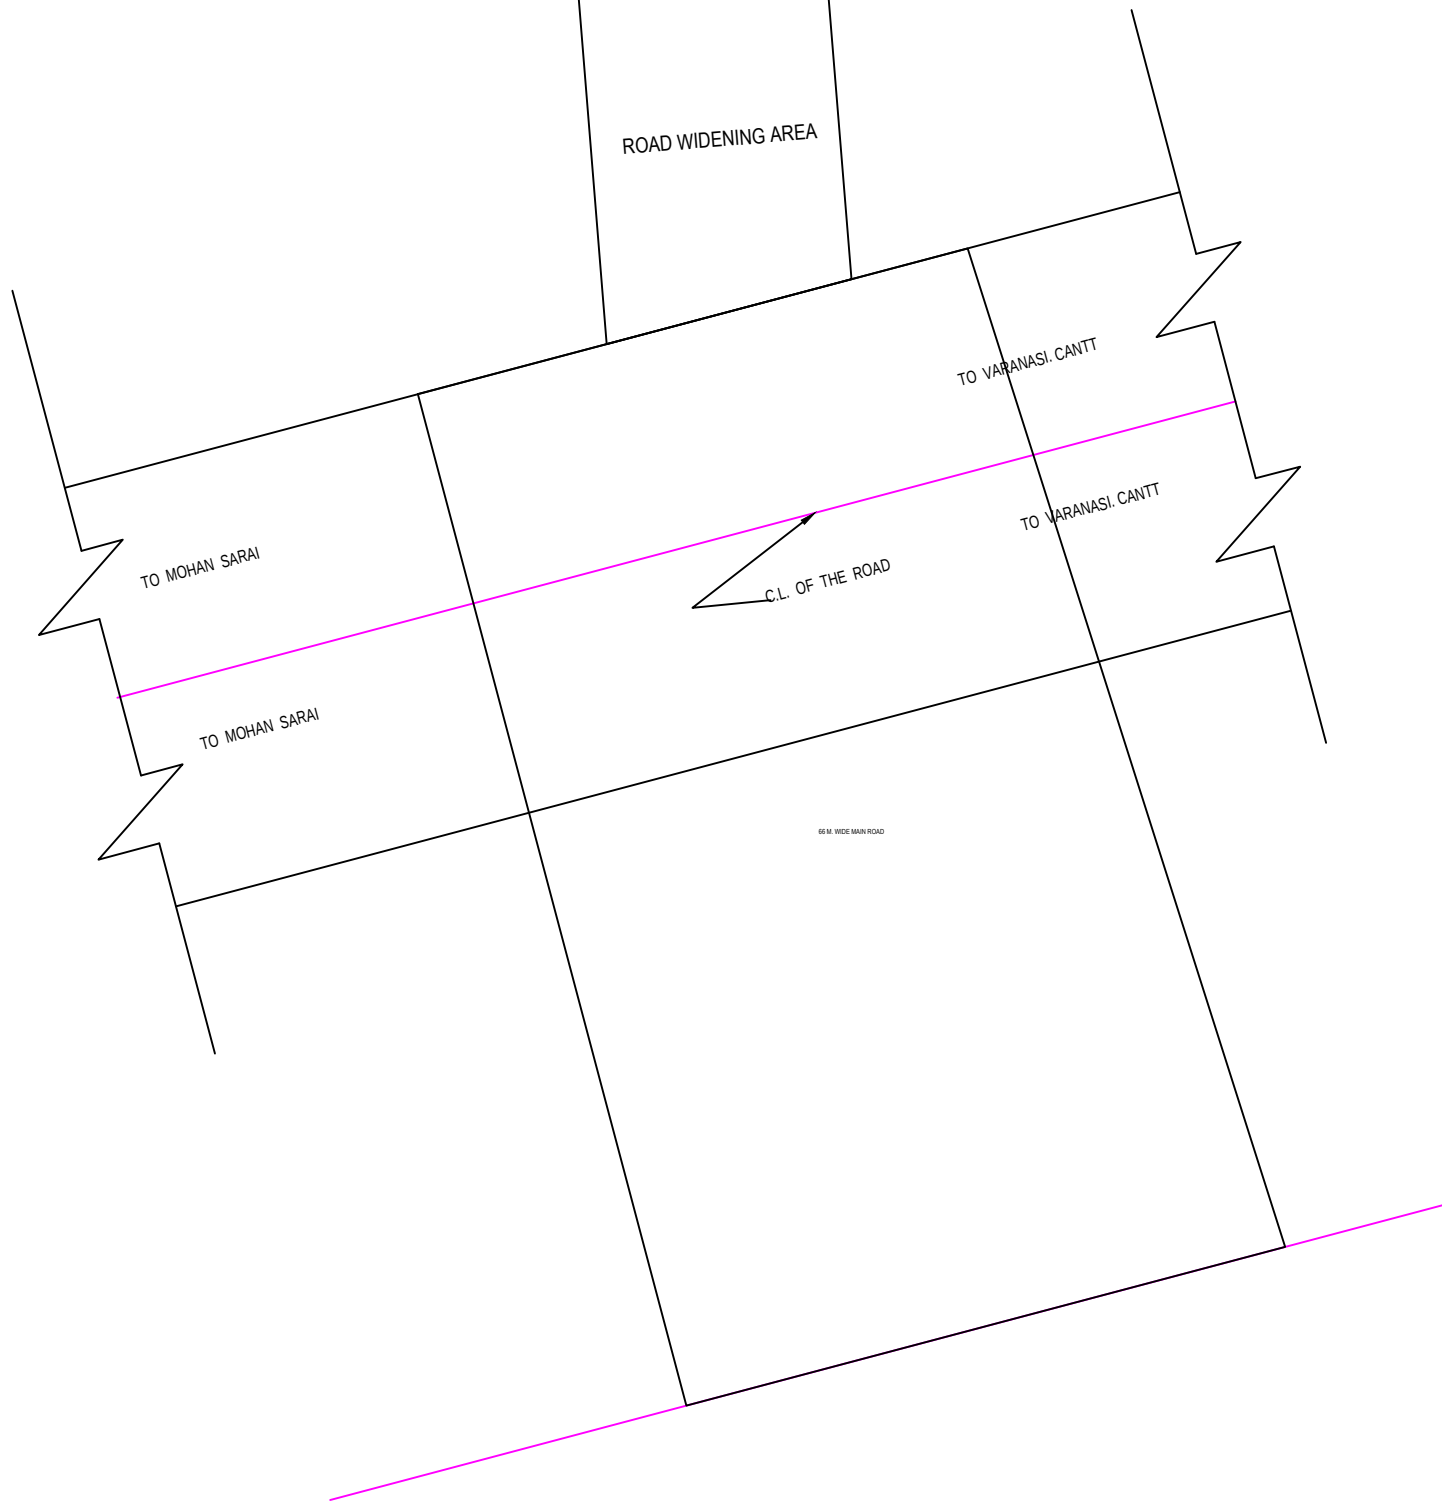

KEY PLAN
(NOT TO SCALE)


Floor Name	WING (A)		WING (D)		WING (C)		WING (B)		Total	
	Proposed Built Up Area (Sq.mt.)	Proposed FSI Area (Sq.mt.)	Proposed Built Up Area (Sq.mt.)	Proposed FSI Area (Sq.mt.)	Proposed Built Up Area (Sq.mt.)	Proposed FSI Area (Sq.mt.)	Proposed Built Up Area (Sq.mt.)	Proposed FSI Area (Sq.mt.)	Total Proposed Built Up Area (Sq.mt.)	Total FSI Area (Sq.mt.)
Lower Basement Floor...	0.00	0.00	0.00	0.00	0.00	0.00	3944.63	53.24	3944.63	53.24
Upper Basement Floor...	0.00	0.00	0.00	0.00	0.00	0.00	3903.33	53.24	3903.33	53.24
Stilt Floor...	2271.14	0.00	0.00	0.00	0.00	0.00	1270.43	0.00	3641.57	0.00
Ground Floor...	0.00	0.00	90.34	90.34	104.64	104.64	0.00	0.00	194.98	194.98
First Floor...	1260.89	1234.38	0.00	0.00	104.64	101.00	598.47	591.18	1964.00	1926.56
Second Floor...	1260.89	1234.38	0.00	0.00	104.64	101.00	598.47	591.18	1964.00	1926.56
Third Floor...	1260.89	1234.38	0.00	0.00	0.00	0.00	598.47	591.18	1859.36	1825.56
Fourth Floor...	1260.89	1234.38	0.00	0.00	0.00	0.00	598.47	591.18	1859.36	1825.56
Fifth Floor...	1260.89	1234.38	0.00	0.00	0.00	0.00	598.47	591.18	1859.36	1825.56
Sixth Floor...	1260.89	1234.38	0.00	0.00	0.00	0.00	598.47	591.18	1859.36	1825.56
Seventh Floor...	1260.89	1234.38	0.00	0.00	0.00	0.00	598.47	591.18	1859.36	1825.56
Eighth Floor...	1260.89	1234.38	0.00	0.00	0.00	0.00	598.47	591.18	1859.36	1825.56
Ninth Floor...	1260.89	1234.38	0.00	0.00	0.00	0.00	598.47	591.18	1859.36	1825.56
Tenth Floor...	1260.89	1234.38	0.00	0.00	0.00	0.00	0.00	0.00	1260.89	1234.38
Eleventh Floor...	1260.89	1234.38	0.00	0.00	0.00	0.00	0.00	0.00	1260.89	1234.38
Twelfth Floor...	1260.89	1234.38	0.00	0.00	0.00	0.00	0.00	0.00	1260.89	1234.38
Thirteenth Floor...	1260.89	1234.38	0.00	0.00	0.00	0.00	0.00	0.00	1260.89	1234.38
Fourteenth Floor...	1260.89	1234.38	0.00	0.00	0.00	0.00	0.00	0.00	1260.89	1234.38
Fifteenth Floor...	990.04	963.52	0.00	0.00	0.00	0.00	0.00	0.00	990.04	963.52
Terrace Floor...	90.36	0.00	18.00	0.00	27.16	0.00	56.12	0.00	191.64	0.00
Total	21104.00	18244.84	108.34	90.34	341.08	306.64	14560.74	5427.10	38114.16	24068.92

SCALE - 1:300

OWNER'S SIGN -

ENGINEER'S SIGN -

ALL DIMENSION ARE IN METER

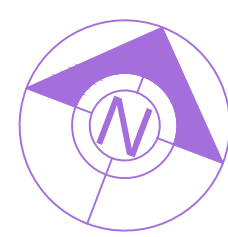

DATE -
27-12-2022

Sanjeev Kumar Gupta
B. Tech (Hons.)
Chartered Engineer (India)
Regd. No. -
AM0791582/20062018