


STORM WATER PIPE

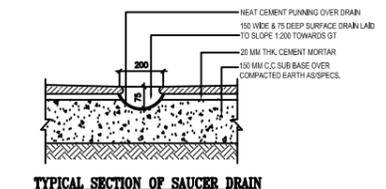

**LEGEND:-**


1. GARDEN HYDRANT DIMENSION @ 45 mtr.	GH
2. BORE WELL PIPE	
3. MUNICIPAL WATER SUPPLY LINE	
4. IRRIGATION PIPE LINE	
5. WATER FLOW DIRECTION	
6. SEWER MANHOLE SIZE 910mm DIA	
8. CATCH BASIN SIZE 600X600mm WITH PERFORATED COVER	
9. RCC STORM WATER PIPE LINE	
10. RCC SEWERAGE PIPE LINE	
11. CATCH BASIN SIZE 450X450mm WITH PERFORATED COVER	
12. SAUCER DRAIN	

**LEGEND**

LEGEND	DESCRIPTION
●	9METER, 90W POLE LIGHT

**LEGENDS**

1. S.W.P.	—————	
2. W.W.P.	—————	
3. R.W.P.	—————	
4. GULLY TRAP	■	G.T.
5. MAIN HOLE	□	M.H.
7. FLOOR TRAP	○	F.T.

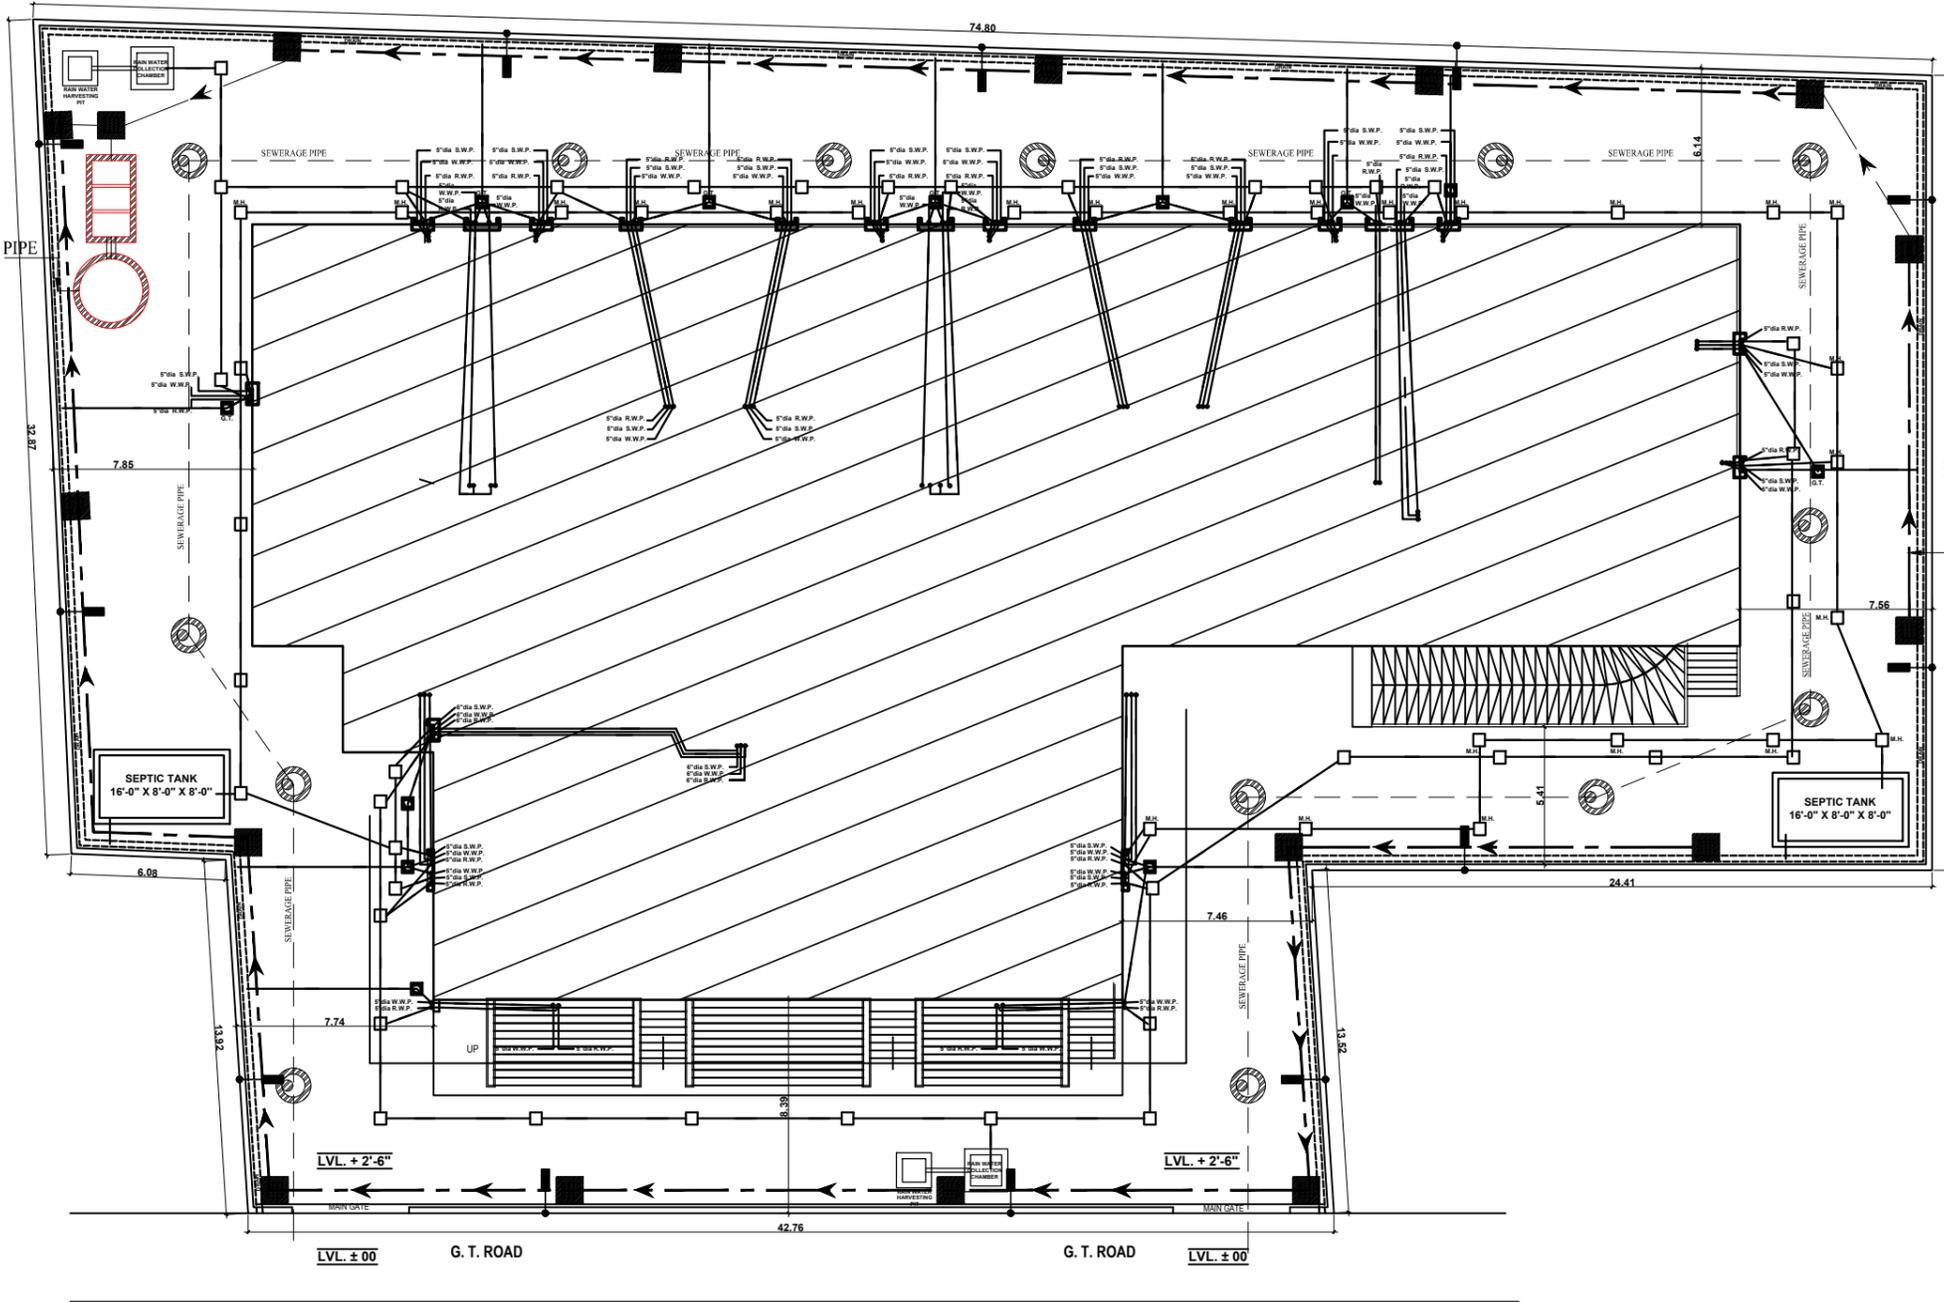

**SERVICES PLAN**