


SYMBOLS	DESCRIPTION	QNTY.
	DTR 500 KVA	06 Nos.
	DTR 630 KVA	06 Nos.
	3WAY RMU WITH BREAKER (RRRL)	12 Nos.
	4WAY RMU WITH BREAKER (RRRL)	00 Nos.
	3WAY RMU WITH ISOLATOR (RRR)	04 Nos.
	4WAY RMU WITH ISOLATOR (RRRR)	00 Nos.
	FEDEER - 01 (3CX185 Sqmm CABLE)	1760 Mtr.
	FEDEER - 02 (3CX185 Sqmm CABLE)	1930 Mtr.
	FEDEER - 03 (3CX150 Sqmm CABLE)	1450 Mtr.
	FEDEER - 04 (3CX150 Sqmm CABLE)	240 Mtr.
	HDPE PIPE 300 Sqmm	11 Nos.

LEGEND


DESCRIPTION	QNTY.
HDPE PIPE 300 Sqmm (9M ROAD)	03 Nos.
HDPE PIPE 300 Sqmm (12M ROAD)	01 Nos.
HDPE PIPE 300 Sqmm (15M ROAD)	02 Nos.
HDPE PIPE 300 Sqmm (24M ROAD)	01 Nos.
HDPE PIPE 300 Sqmm (30M ROAD)	02 Nos.
HDPE PIPE 300 Sqmm (45M ROAD)	02 Nos.

DESCRIPTION	QNTY.
3CX150 Sqmm CABLE	1690 Mtr.
3CX185 Sqmm CABLE	3690 Mtr.

PROPOSED UNDERGROUND 11 KV DISTRIBUTION NETWORK FOR ANANTAM HI-TECH CITY MATHURA

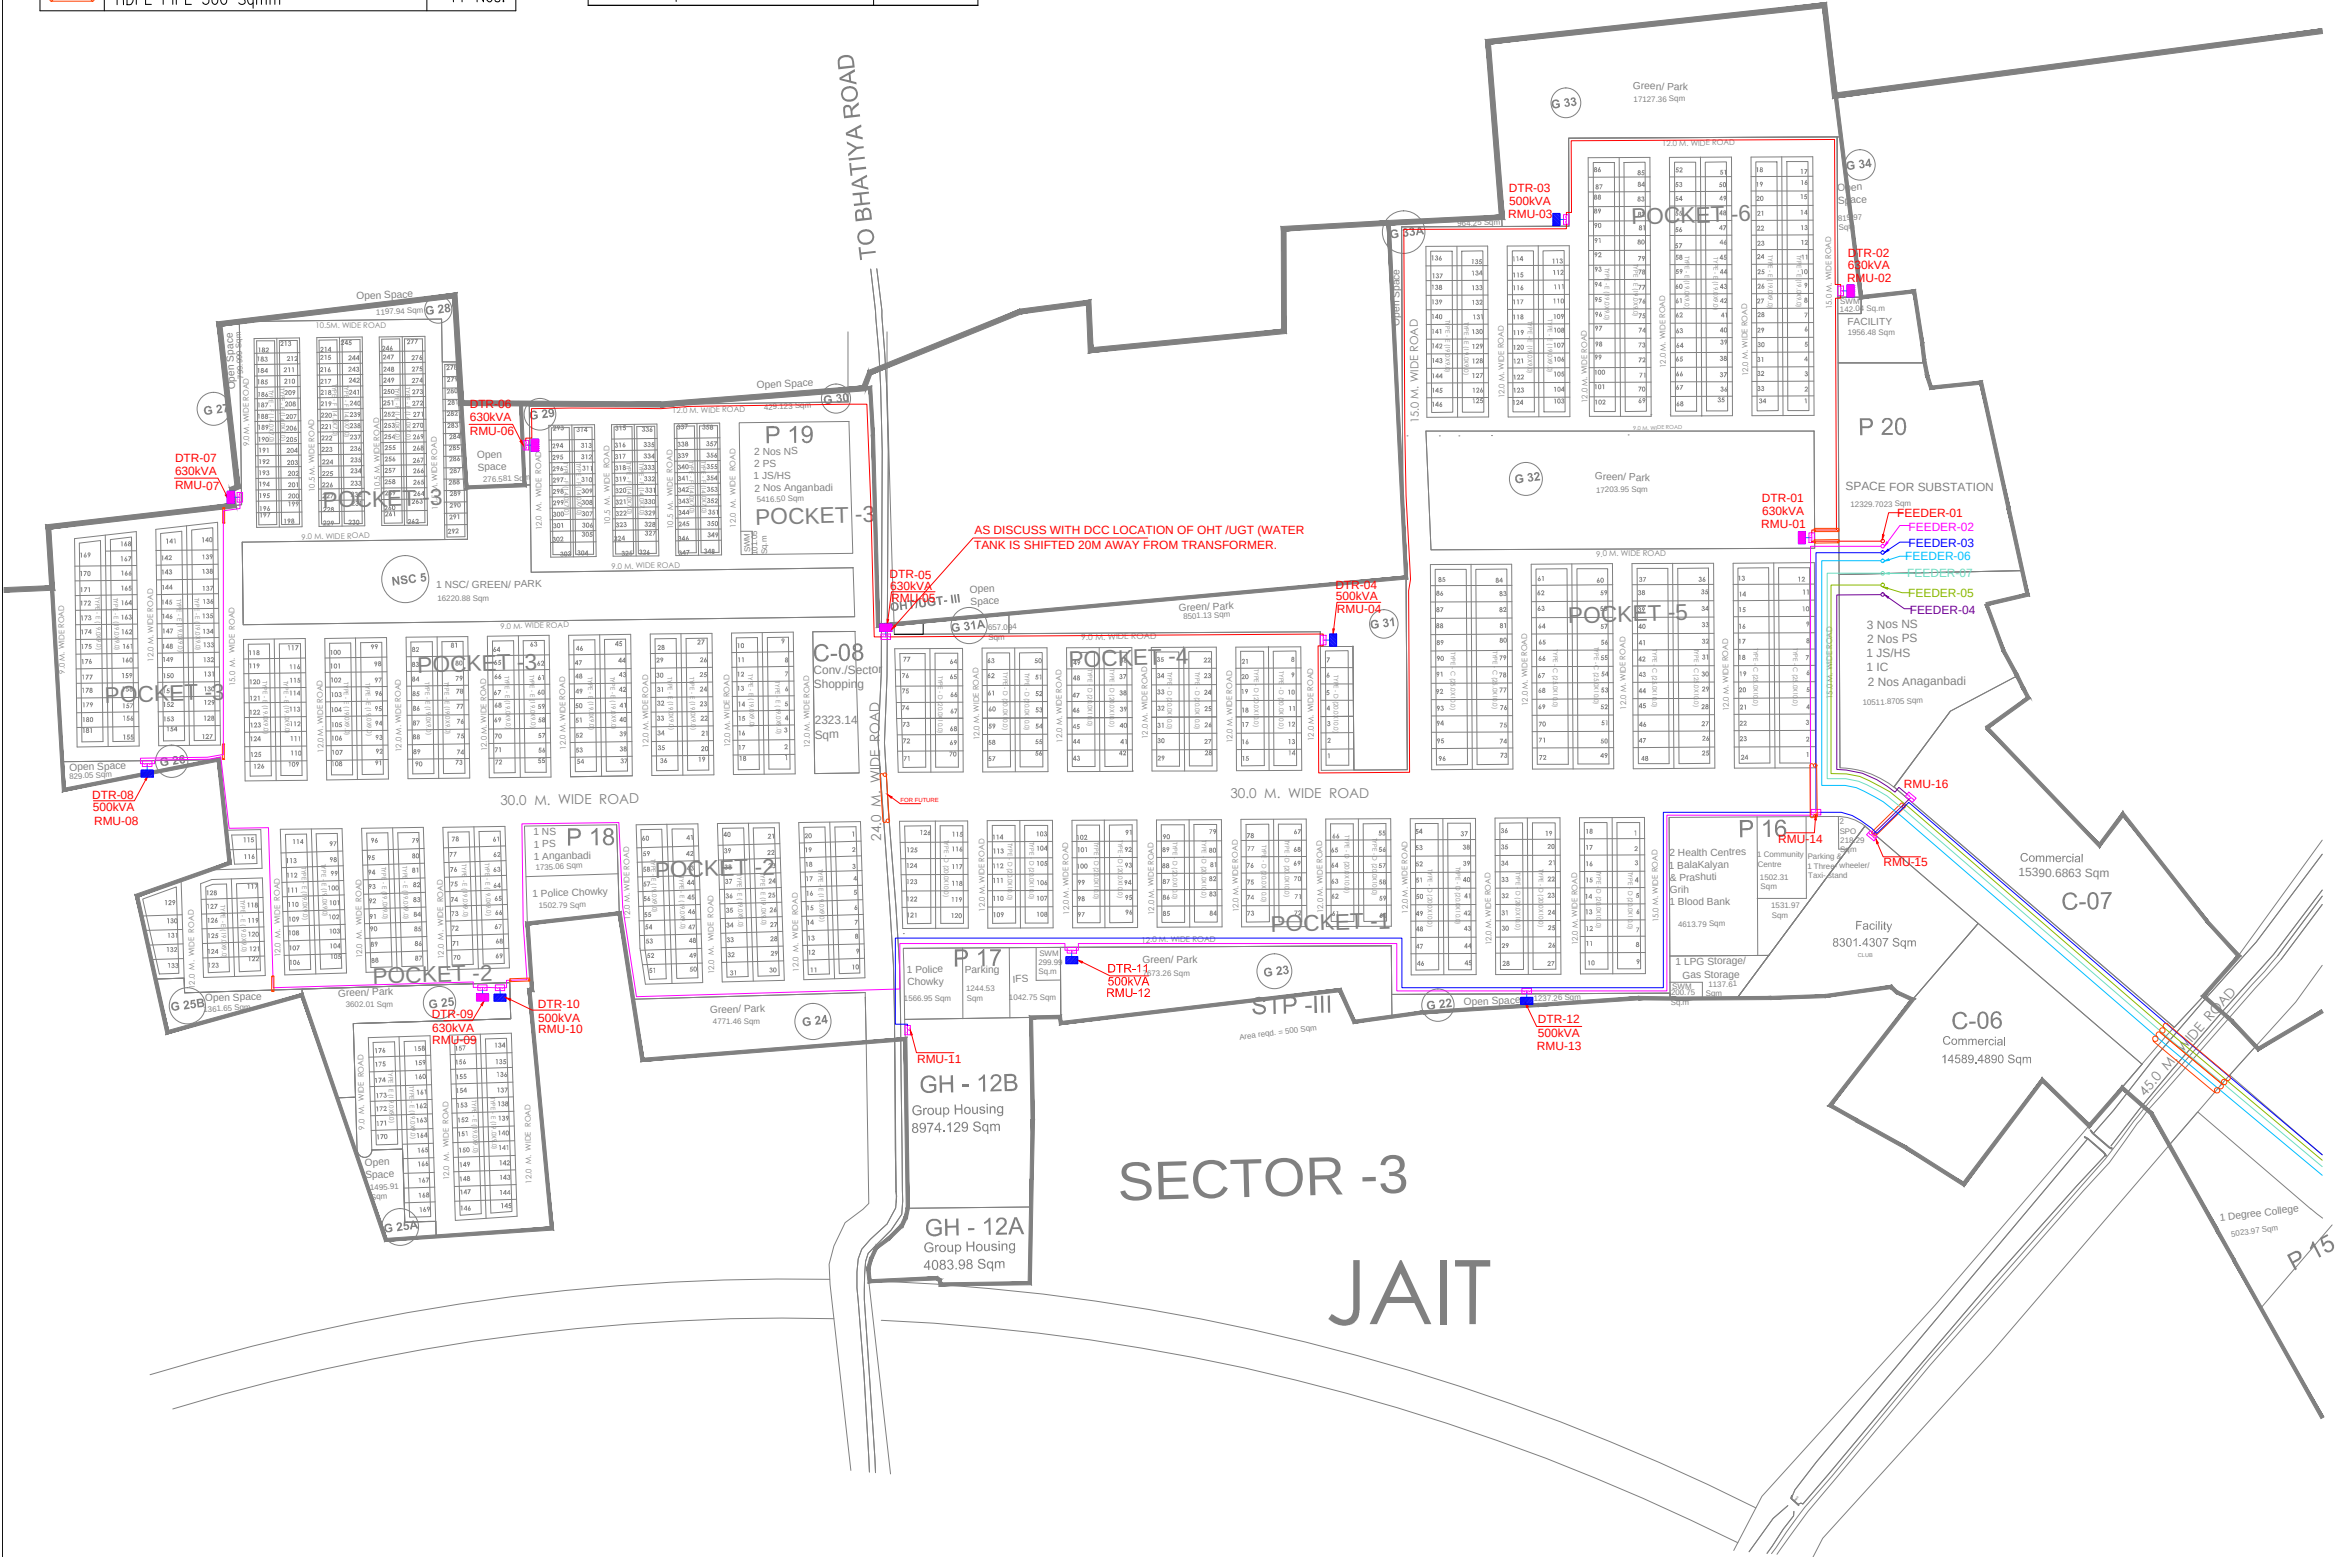

Key Plan

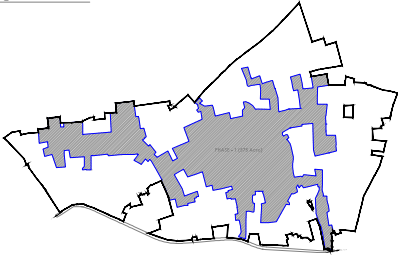

REV	DESCRIPTION	CHE.	APP.	DATE
MAIN CONSULTANT: DESIGN COLLABORATIVE CONSULTING ENGINEERS, PLANNERS, PROJECT MANAGERS (An Integrated Real Estate an Infrastructure Consultant) 120, Aggarwal Prestige Mall, Near M2K,Plot No. -2, Road 44, Pitampura, New Delhi - 110034 Tel. No. 011-45579591				
DEVELOPER: SUNCITY HI-TECH PROJECTS PVT. LTD. Sector-54, Golf course Road, Gurgaon Haryana-002				
CONSULTANT :-  N_Arc Consulting NEW DELHI				
PROJECT NAME: HI-TECH CITY- MATHURA				 Scale 1:2
TITLE:- 33/11 KV DISTRIBUTION NETWORK SECTOR-3				TotalSh. 3/3
DRAWN	CHECKED	APPROVED	DATE	Sheets A1
S.K	N.K		07.12.17	
DRG. NO. SUN/HT/LIT/SEC-3				REV. R1