


S.NO.	SYMBOL	DESCRIPTION
1.		RCC SEWER LINE
2.		CIRCULAR SEWER MANHOLE (900Ø, 500Ø,)
3.		RECTENGULAR SEWER MANHOLE (900Ø, 500Ø,)

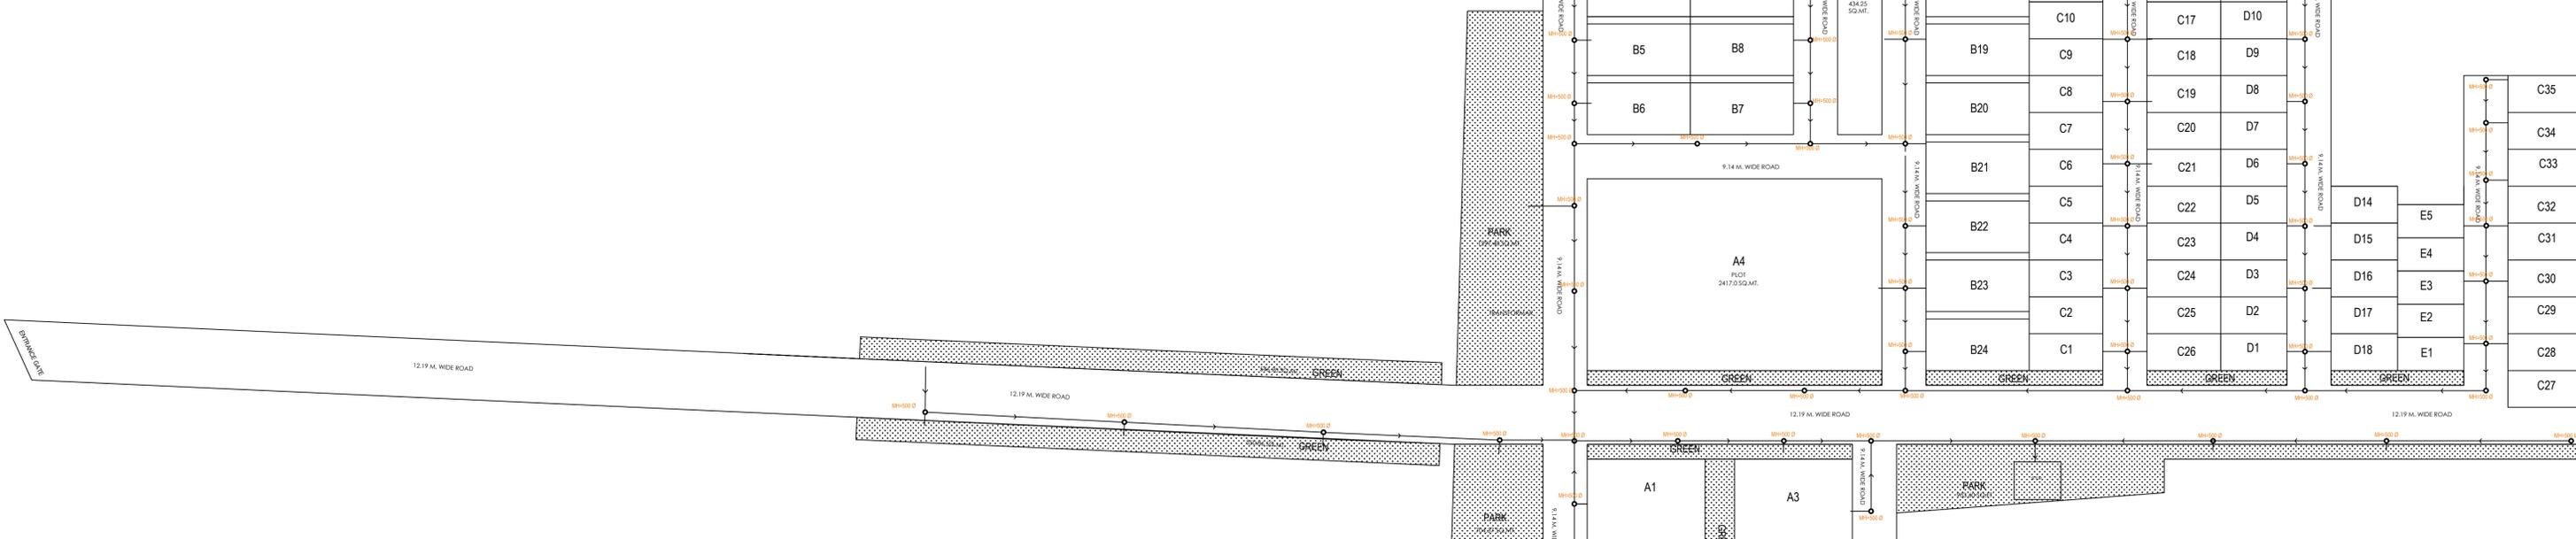

SEWER LAYOUT PLAN

All Dimensions are in Meter		
No.	Revision/Issue	Date
Project	Plotted Housing	North
Drawn By	VIKAS	
Checked By	SACHIN	
Date	FEB. 2025	
Scale	As Mentioned	

Owner's Name and Address
 PROJECT TITLE :PROPOSED LAYOUT PLAN FOR FLORET TOWN
 GATA NO- 41/2, 43, 70, 282/1, 282/2, 282/3,282/4, 282/5, 282/6, 283, 284,
 285, 287, 290, F.B. INFRA DEVELOPERS L.L.P. PARTNER Mr. SANTOSH
 KUMAR SINGH S/O KAMAL BAHADUR SINGH
 SITUATEDAT-VILL.-MATI,PARGAN-DEWA,TEHSIL.-NAWABGANJ,
 DIST.-BARABANKI (U.P)

Owner Sign.

Architect