


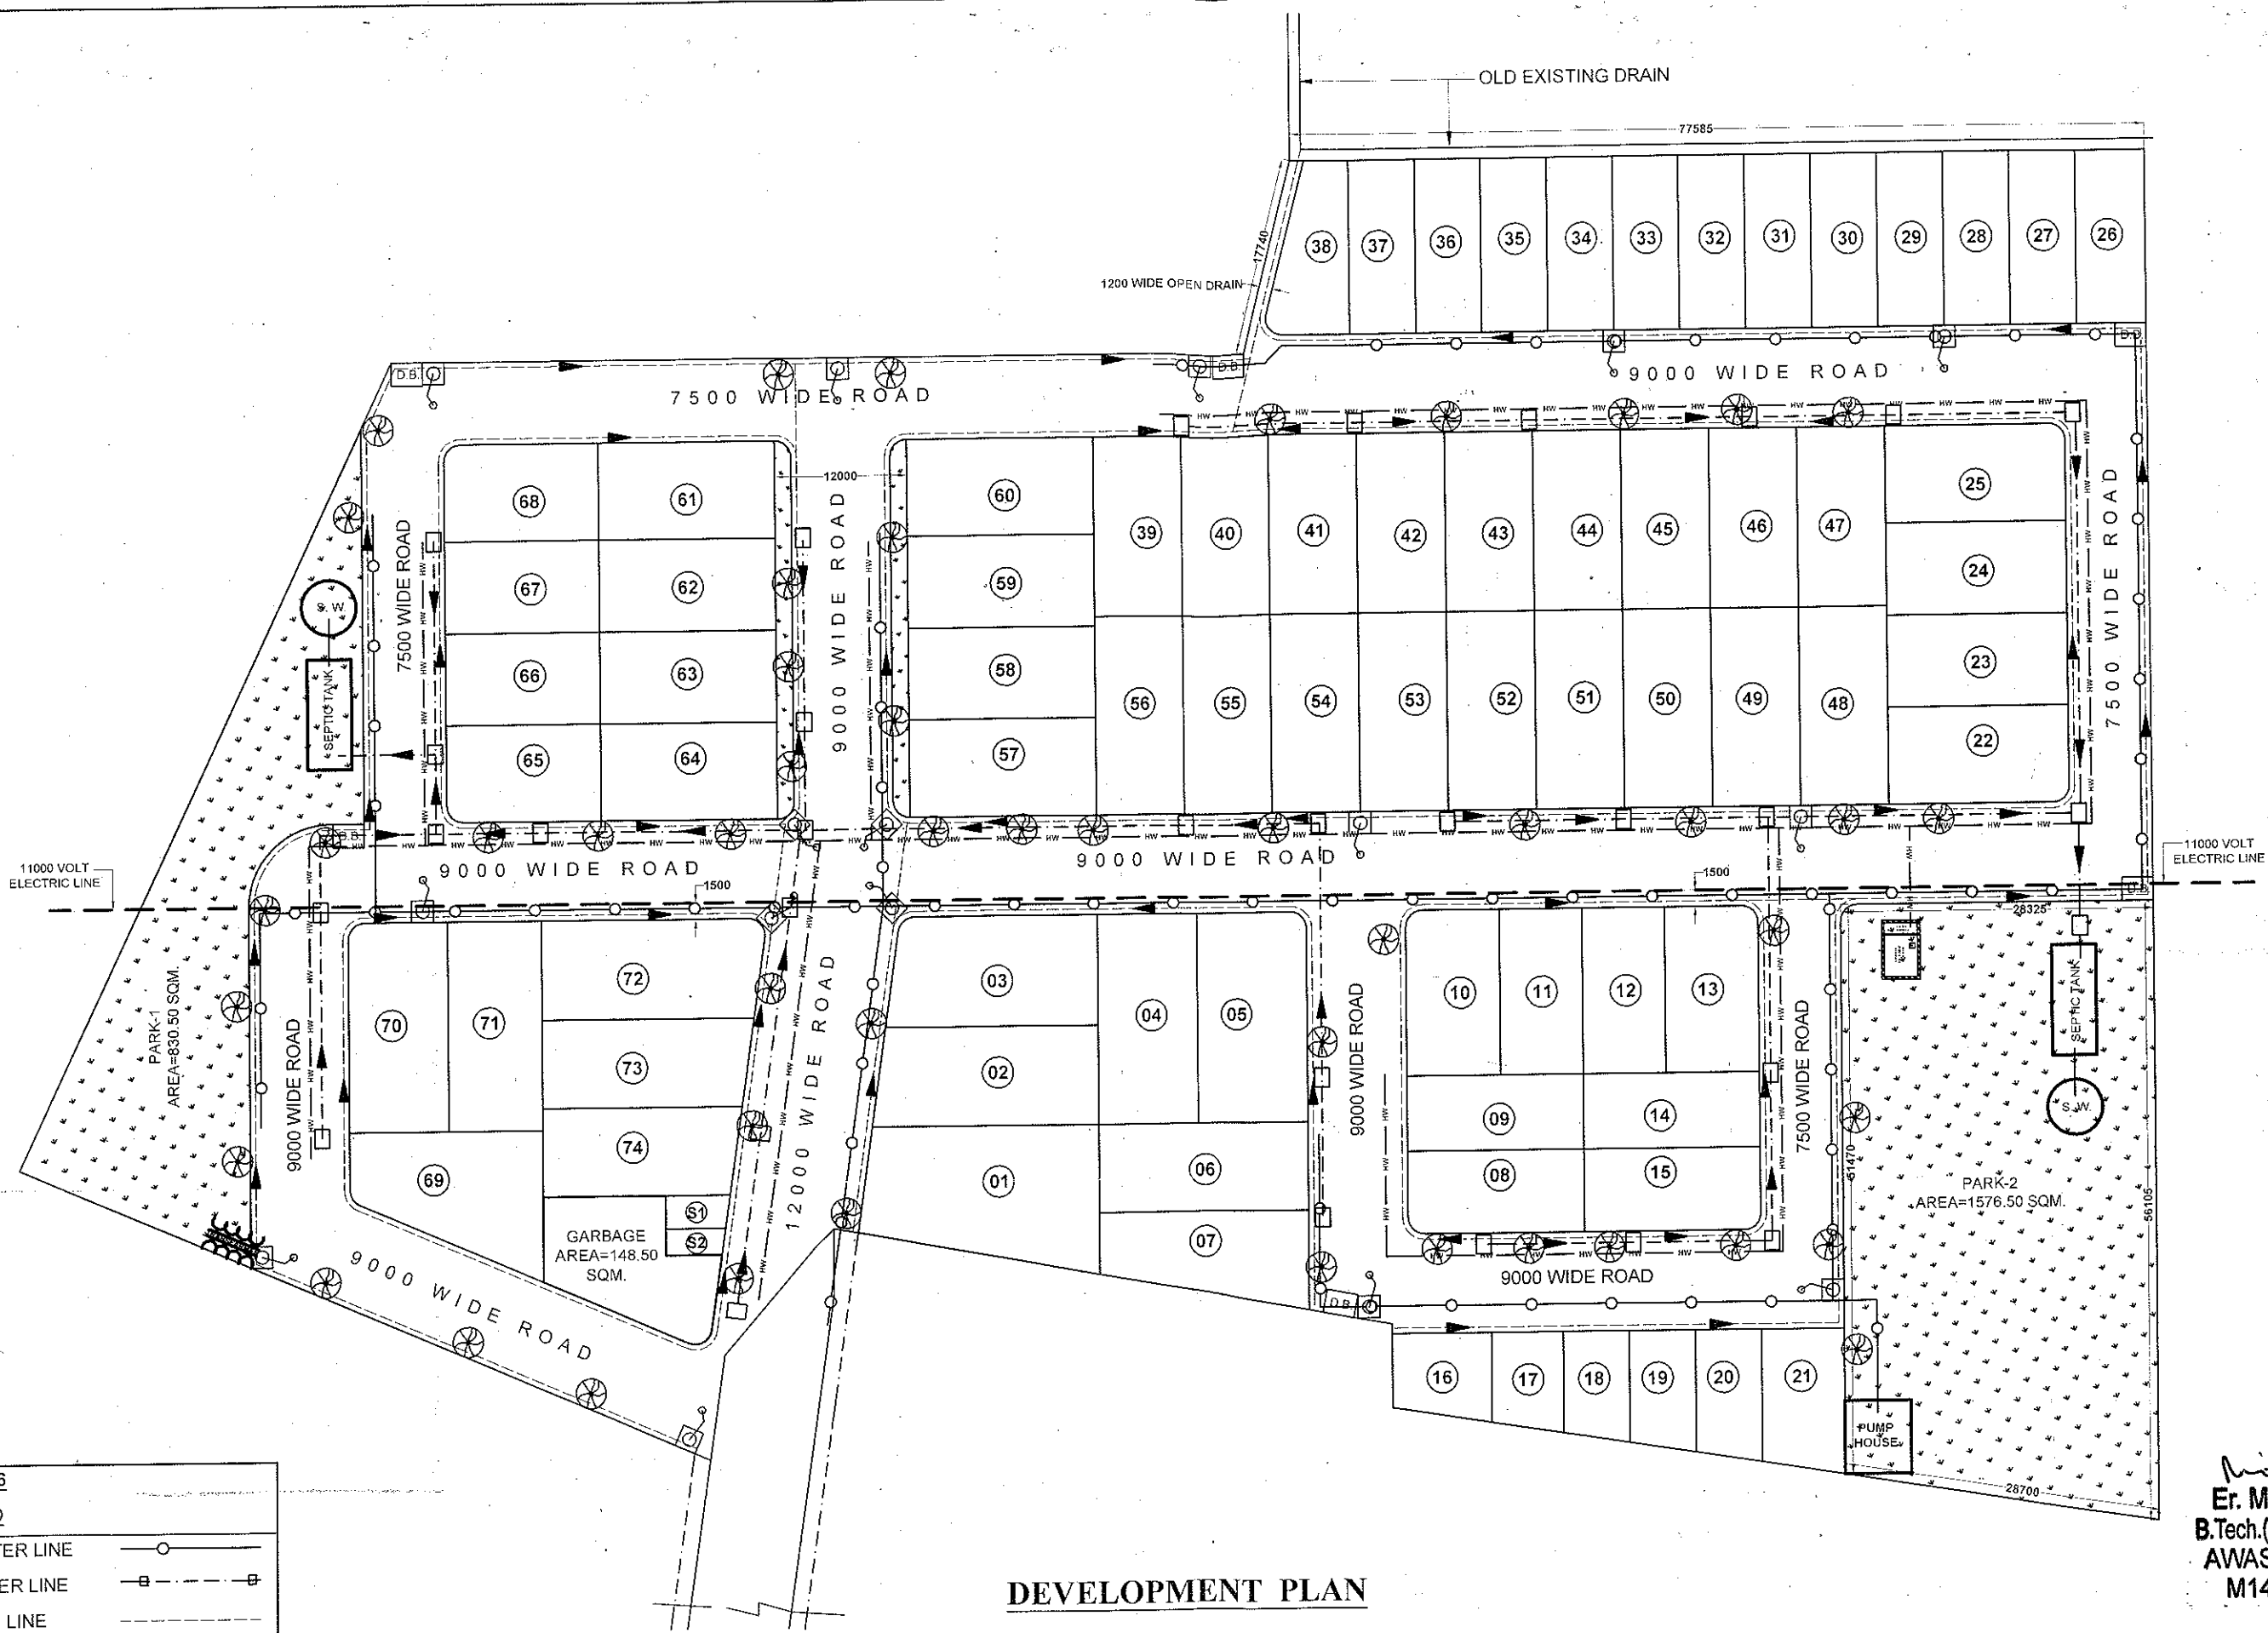

DEVELOPMENT PLAN

TABLE-6

LEGEND

- | | |
|------------------|--|
| 1. WATER LINE | |
| 2. SEWER LINE | |
| 3. NALI LINE | |
| 4. ELECTRIC POLE | |
| 5. ROAD WIDENING | |
| 6. SET BACK | |
| 7. R.W.H. LINE | |
| 8. DUST-BIN | |
| 9. TREE | |

PROJECT

PROPOSED LAYOUT PLAN ON ARAZI NO.-84 (PART), 85 (PART), 86, 87 & 89Mi AT MAUZA SHARFUDDINPUR AND ARAZI NO.-269 (PART) & 286A, AT MAUZA BHAGIPUR, PARGANA JHUNSI, TEHSIL PHOOLPUR, DISTT. ALLAHABAD

Mithlesh Kumar
Er. MITHLESH KUMAR
 B.Tech.(Civil), M.I.E., C.E. & F.I.V.
 AWASBANDHU I.D. No.-
 M1493749/20062018

SIGN. OF ENGINEER'S

ARCHITECTURAL DESIGNER, ENGINEER'S
 ESTIMATOR'S, PLANNER'S & BUILDER'S
HOME MAKER'S AND
CONSULTANT
 291/210-A NAYA PURA STANLEY ROAD
 ALLAHABAD. MOBILE 7668089119