
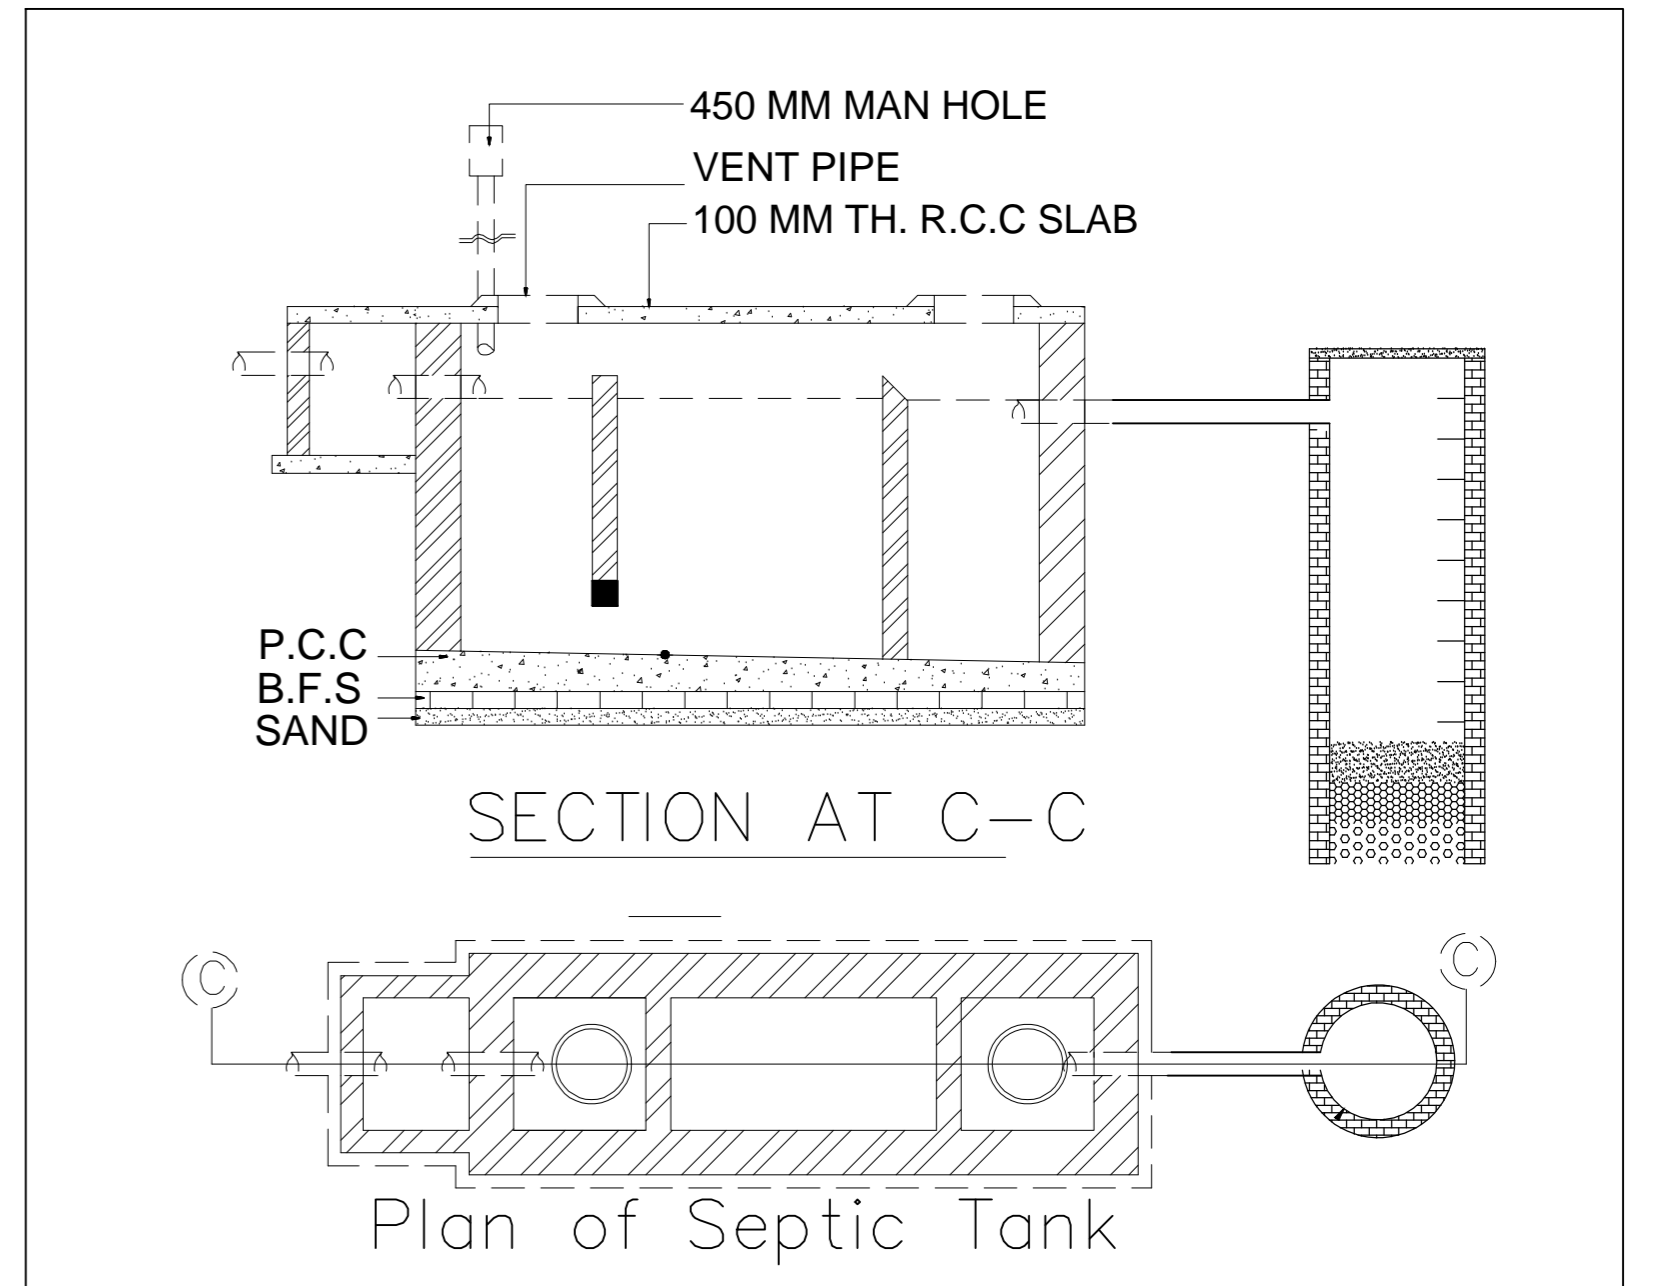


PROJECT NAME :- MAYA REGAL HEIGHT FOR ONKAR ATS INFRACITY DAFI VARANASI
 WASTE DISPOSAL PLAN

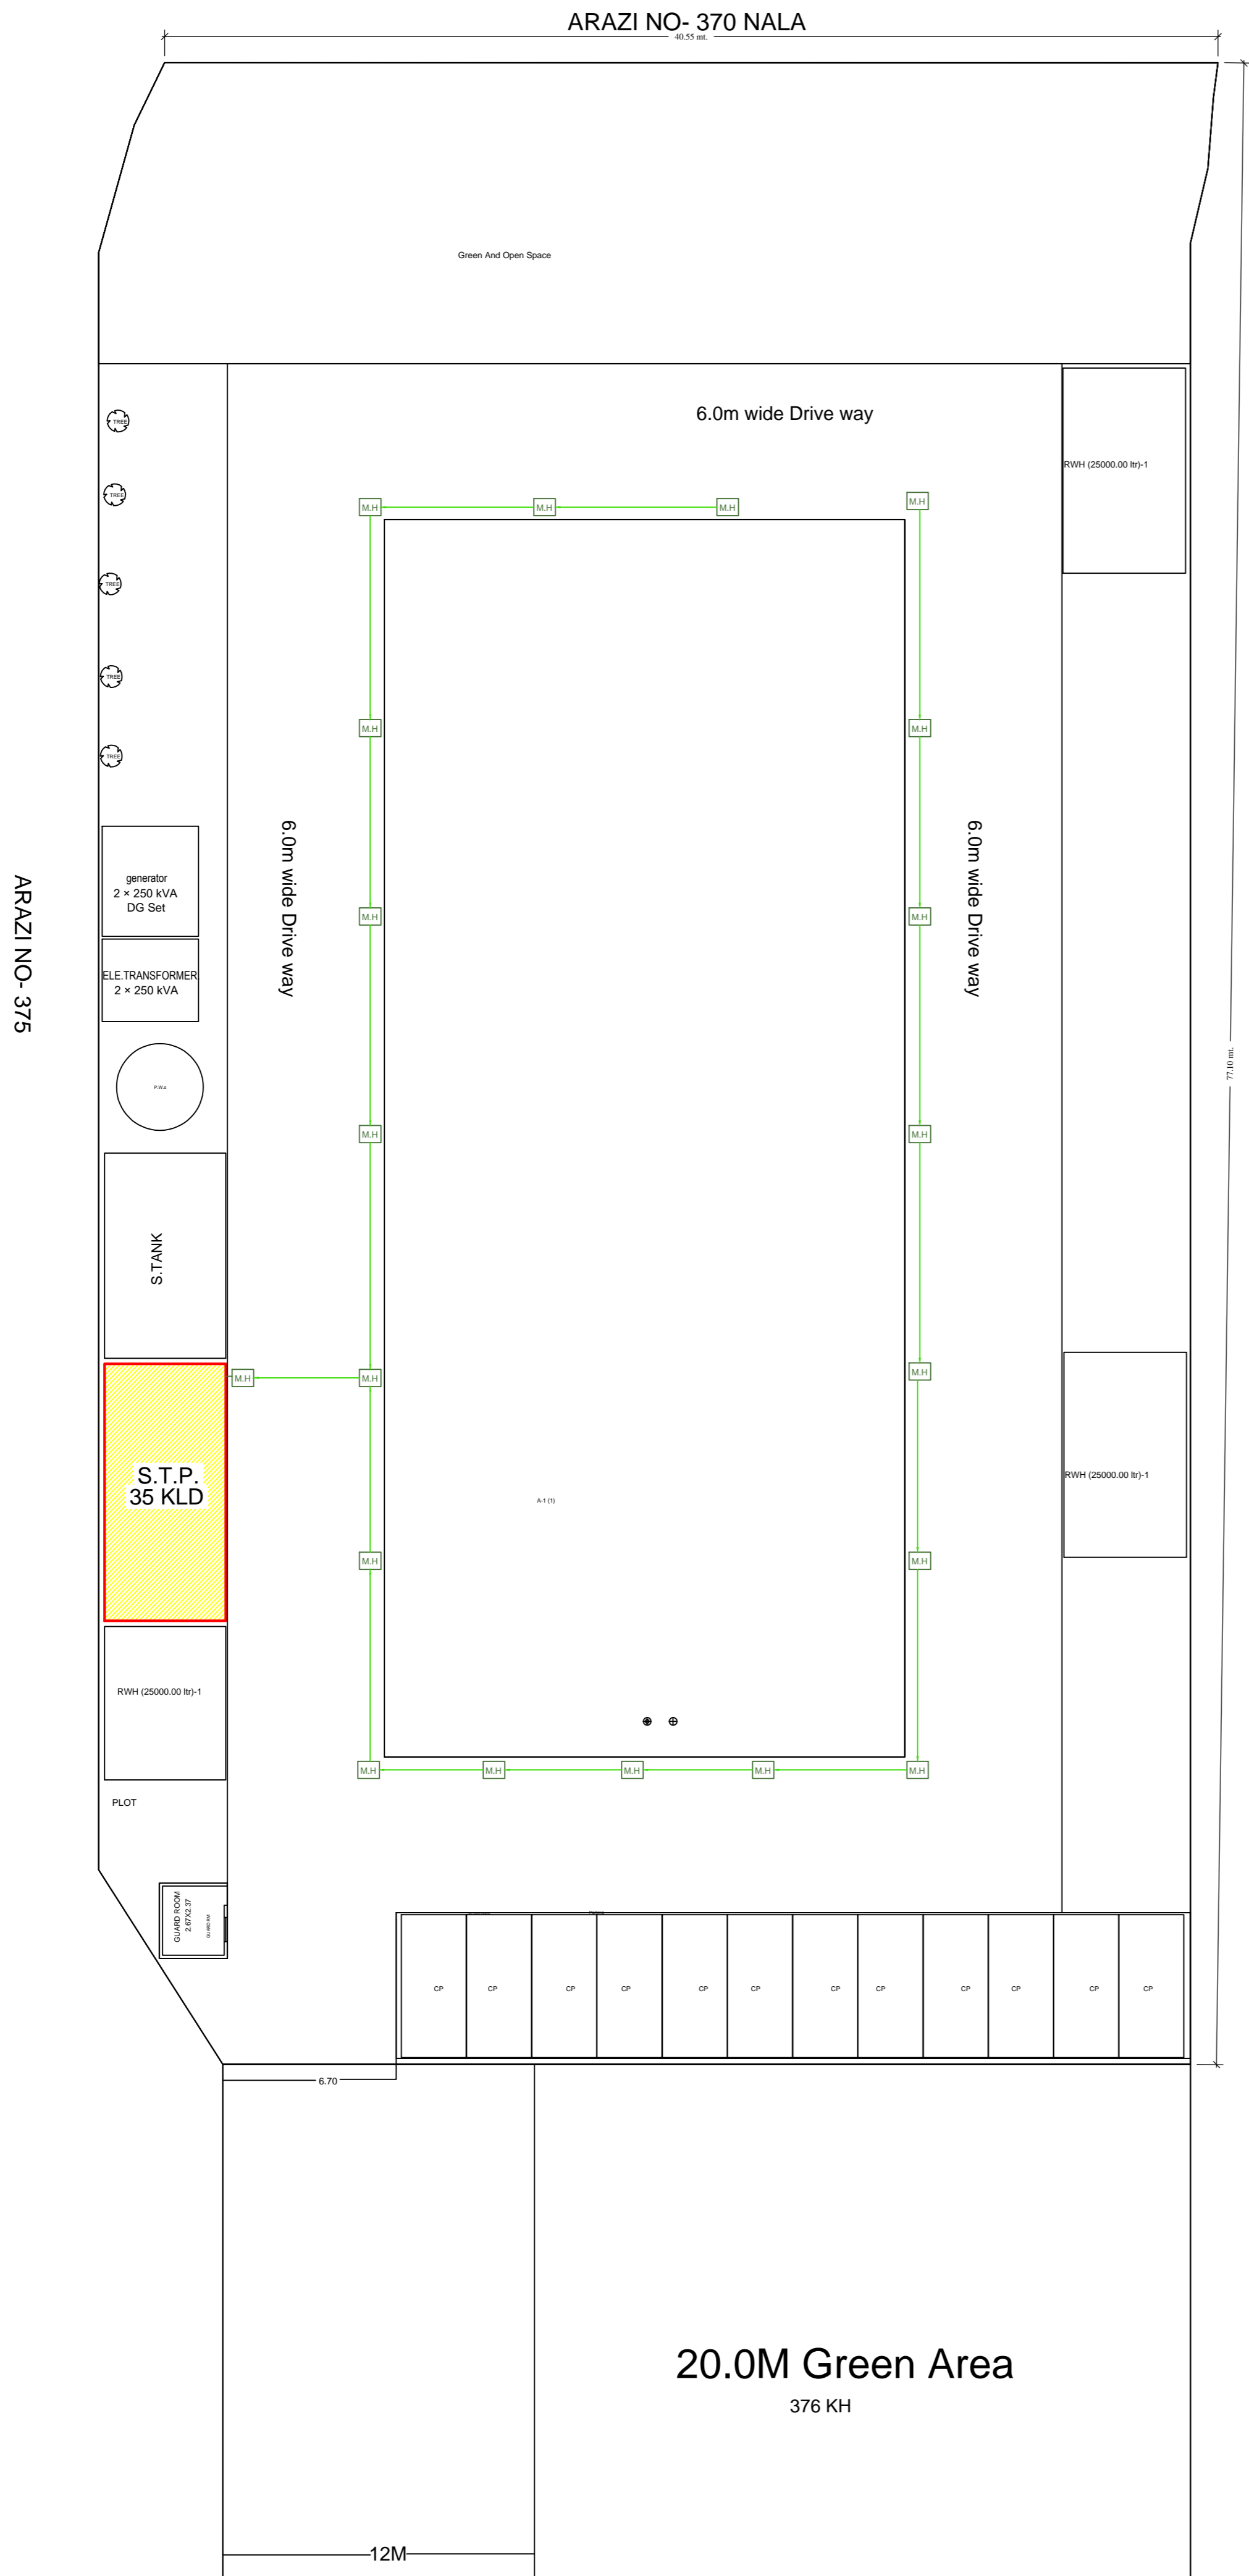

ONKAR ATS INFRACITY

Adarsh Kumar
 PARTNER

Nitin Kumar
 Nitin Kumar
 Architect
 B.Arch.(C.O.A. Reg. No.CA/10/49248)

SITE PLAN