


SPACE FOR SEAL

SHEET NO. 01

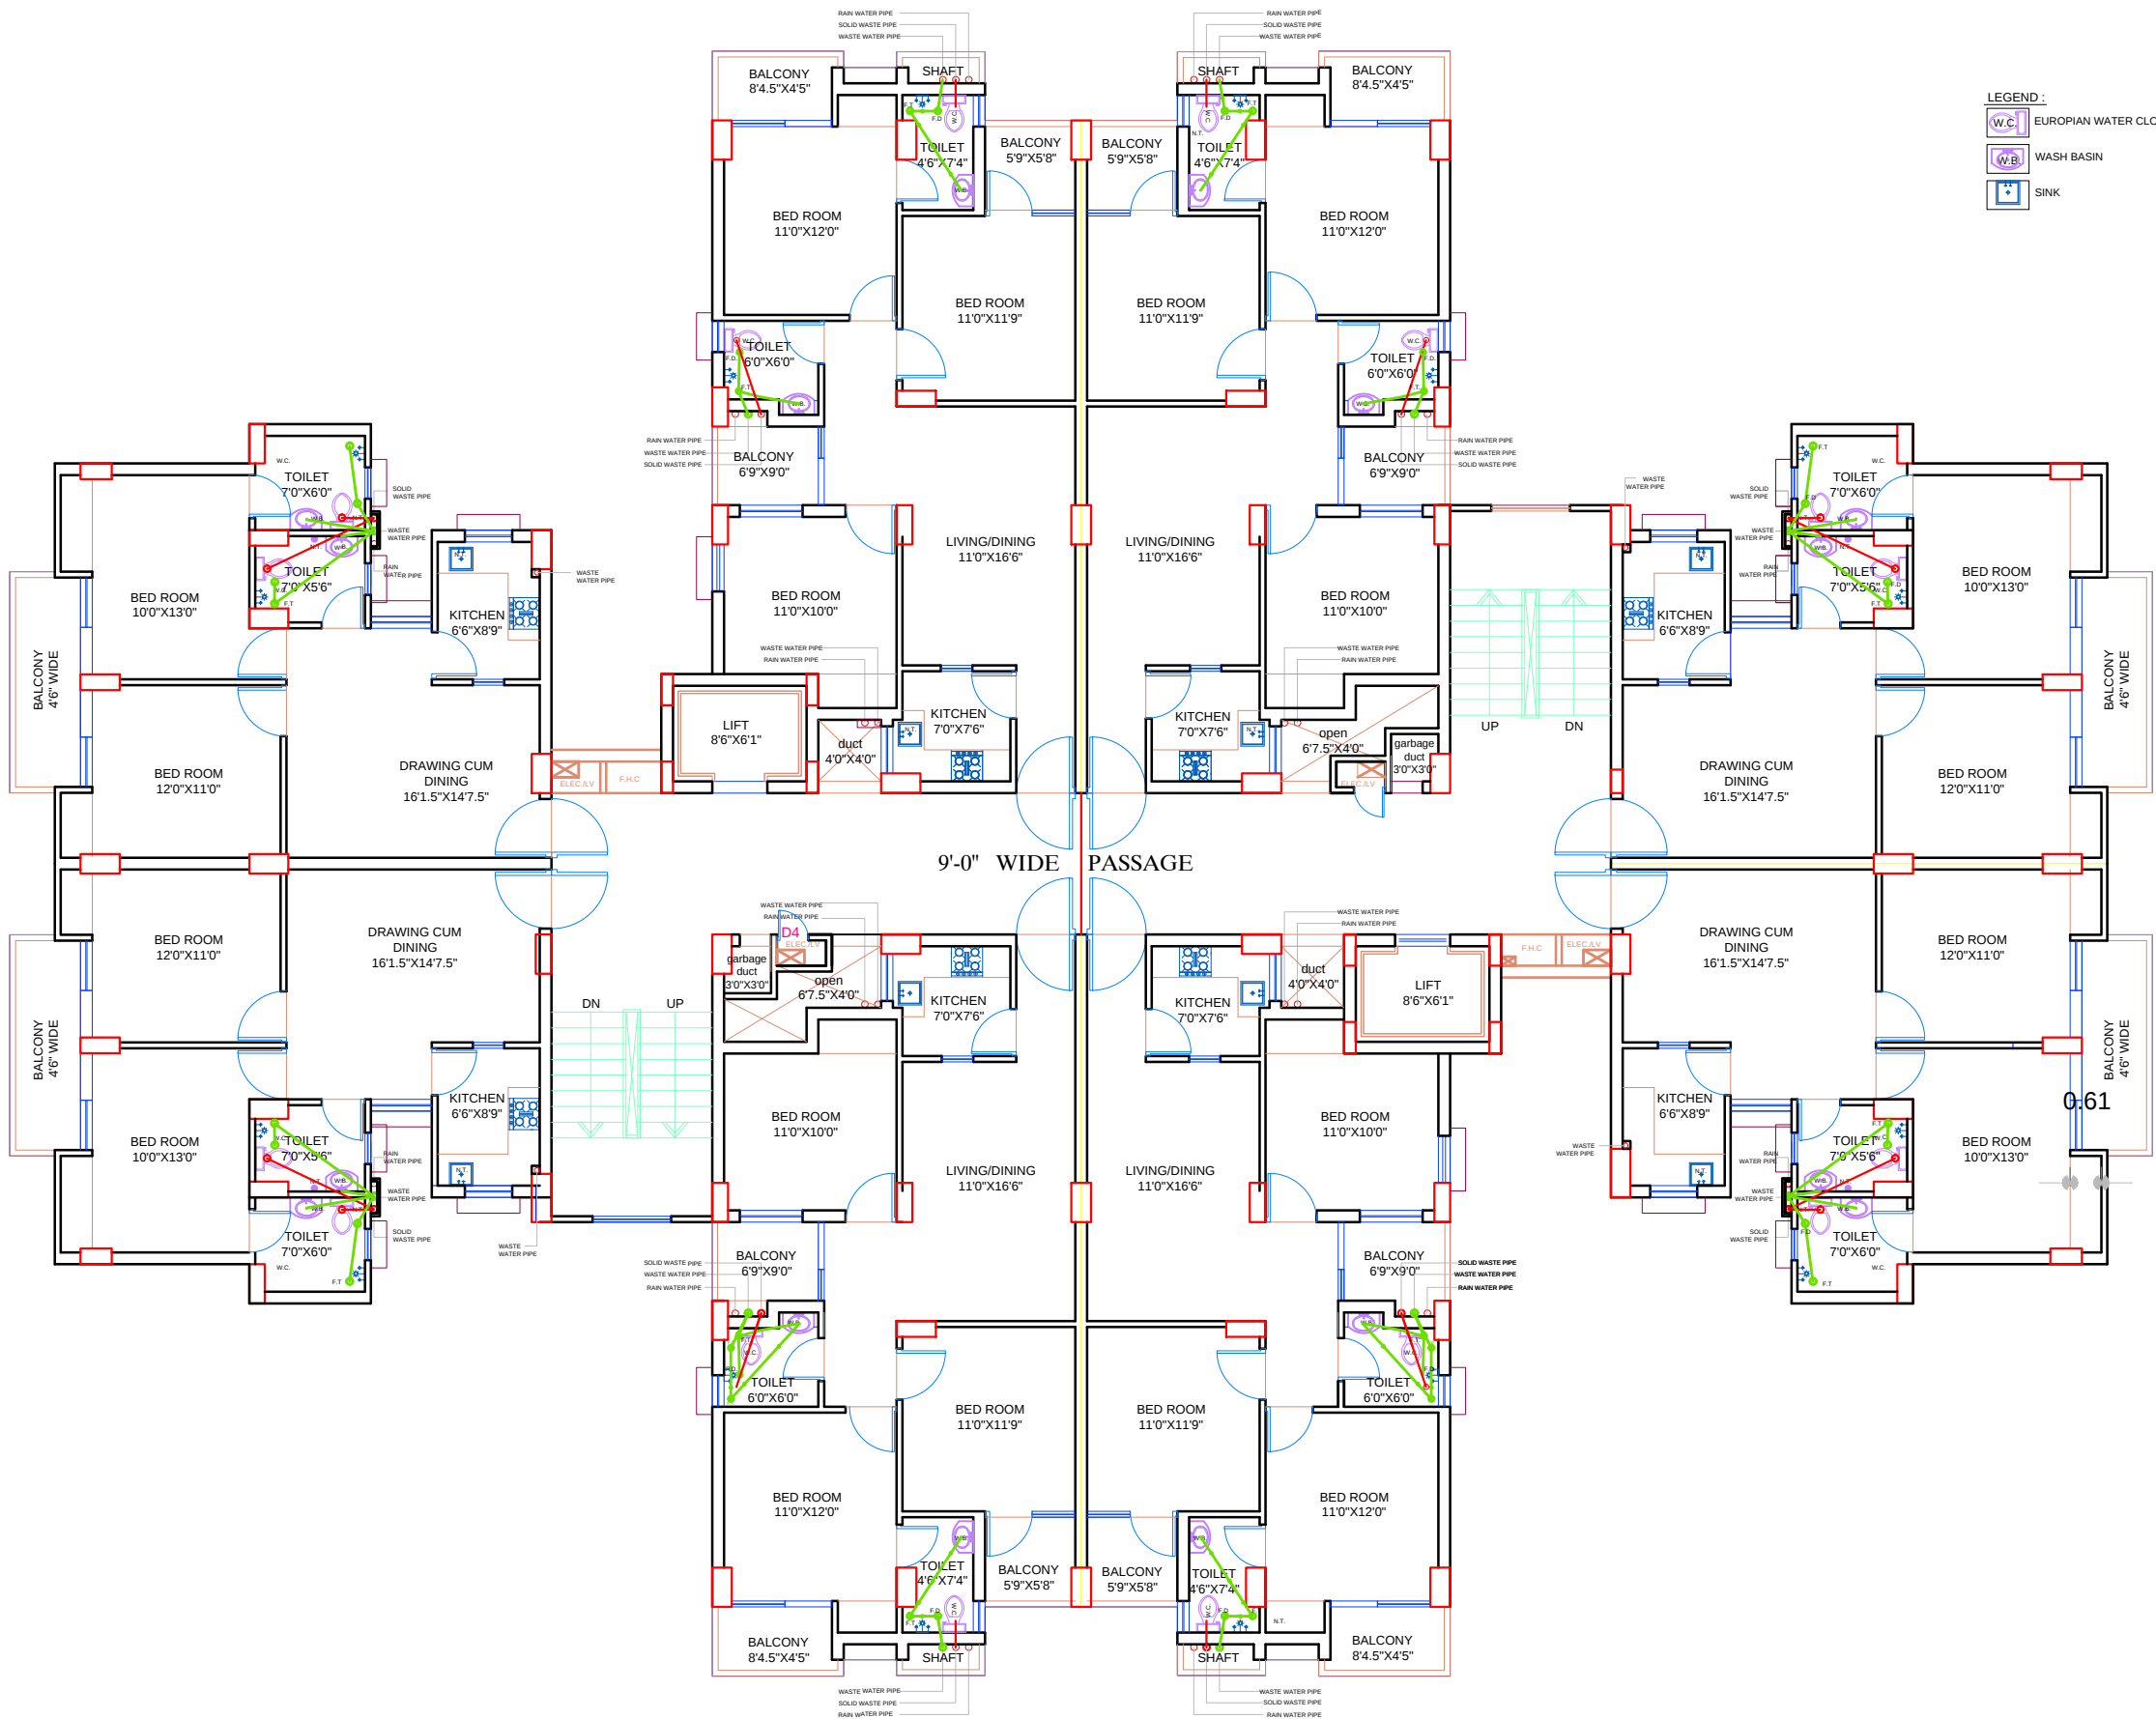

- LEGEND :
- W.C. EUROPEAN WATER CLOSET
 - W.B. WASH BASIN
 - SINK

AREA STATEMENT			
S. NO.	Particulars	Area Sqmt.	
1.	Total Plot Area	5500.00	
2.	Area Left For Road Widening	1067.50	
3.	Net Land area	4432.50	
4.	SANCTIONED BASEMENT FLOOR AREA		
5.	EXISTING BASEMENT FLOOR AREA	2419.80	
6.	SANCTIONED F.A.R. (Residential)	9110.52	
TOWER-1			
FLOOR	SANCTIONED Area Sqmt.	COMPOUNDED Area Sqmt.	
7.	762.47	755.26	NON F.A.R.
8.	Sub Floor		
First Floor	610.03	745.12	F.A.R.
Second Floor	610.03	745.12	F.A.R.
Third Floor	610.03	745.12	F.A.R.
Fourth Floor	610.03	745.12	F.A.R.
Fifth Floor	610.03	745.12	F.A.R.
Sixth Floor	610.03	745.12	F.A.R.
Seventh Floor	610.03	745.12	F.A.R.
Eighth Floor	610.03	745.12	F.A.R.
TOTAL F.A.R.	4880.24	5960.96	
2. Total residential unit			
FLOOR	Area Sqmt.		
Sub Floor	00		
First Floor	0		
Second Floor	0		
Third Floor	0		
Fourth Floor	0		
Fifth Floor	0		
Sixth Floor	0		
Seventh Floor	0		
Eighth Floor	0		
TOTAL	64		
10.	Existing Total Mummy Area (Non F.A.R.)	46.47	
11.	Total Machine Room Area (Non F.A.R.)	14.10	
13.	Proposed Parking for Proposed Tower-1	64	

SCHEDULE OF OPENINGS		
ABBR.	DESCRIPTION	SIZE
DW1	DOOR / WINDOW	2.44X2.10
DW2	DO	2.38X2.10
DW3	DO	1.68X2.10
DW4	DO	1.37X2.10
D1	SINGLE LEAF DOOR	1.00X2.10
D2	DO	0.90X2.10
D3	DO	0.76X2.10
W1	WINDOW	2.13X1.20
W2	DO	0.91X1.20
V1	VENTILATOR	0.61X0.61

EXISTING MULTI STOREY BUILDING ON KHSARA NO. 41 AT MAUZA - CHAMRAULI, DISTT. AGRA

OWNER:- VARAHI BUILDERS PVL. LTD

OWNER SIGNATURE	
DATE	
SCALE - 1:200	

ARCHITECTS : V.P. SHARMA
SIDDARTH SHARMA
SHARMA AND ASSOCIATES
42, WARDHANA, GANDHI NAGAR, AGRA, INDIA
PHONE : 0562244, 0562244, 0562244