


PROPOSED STILT PLAN

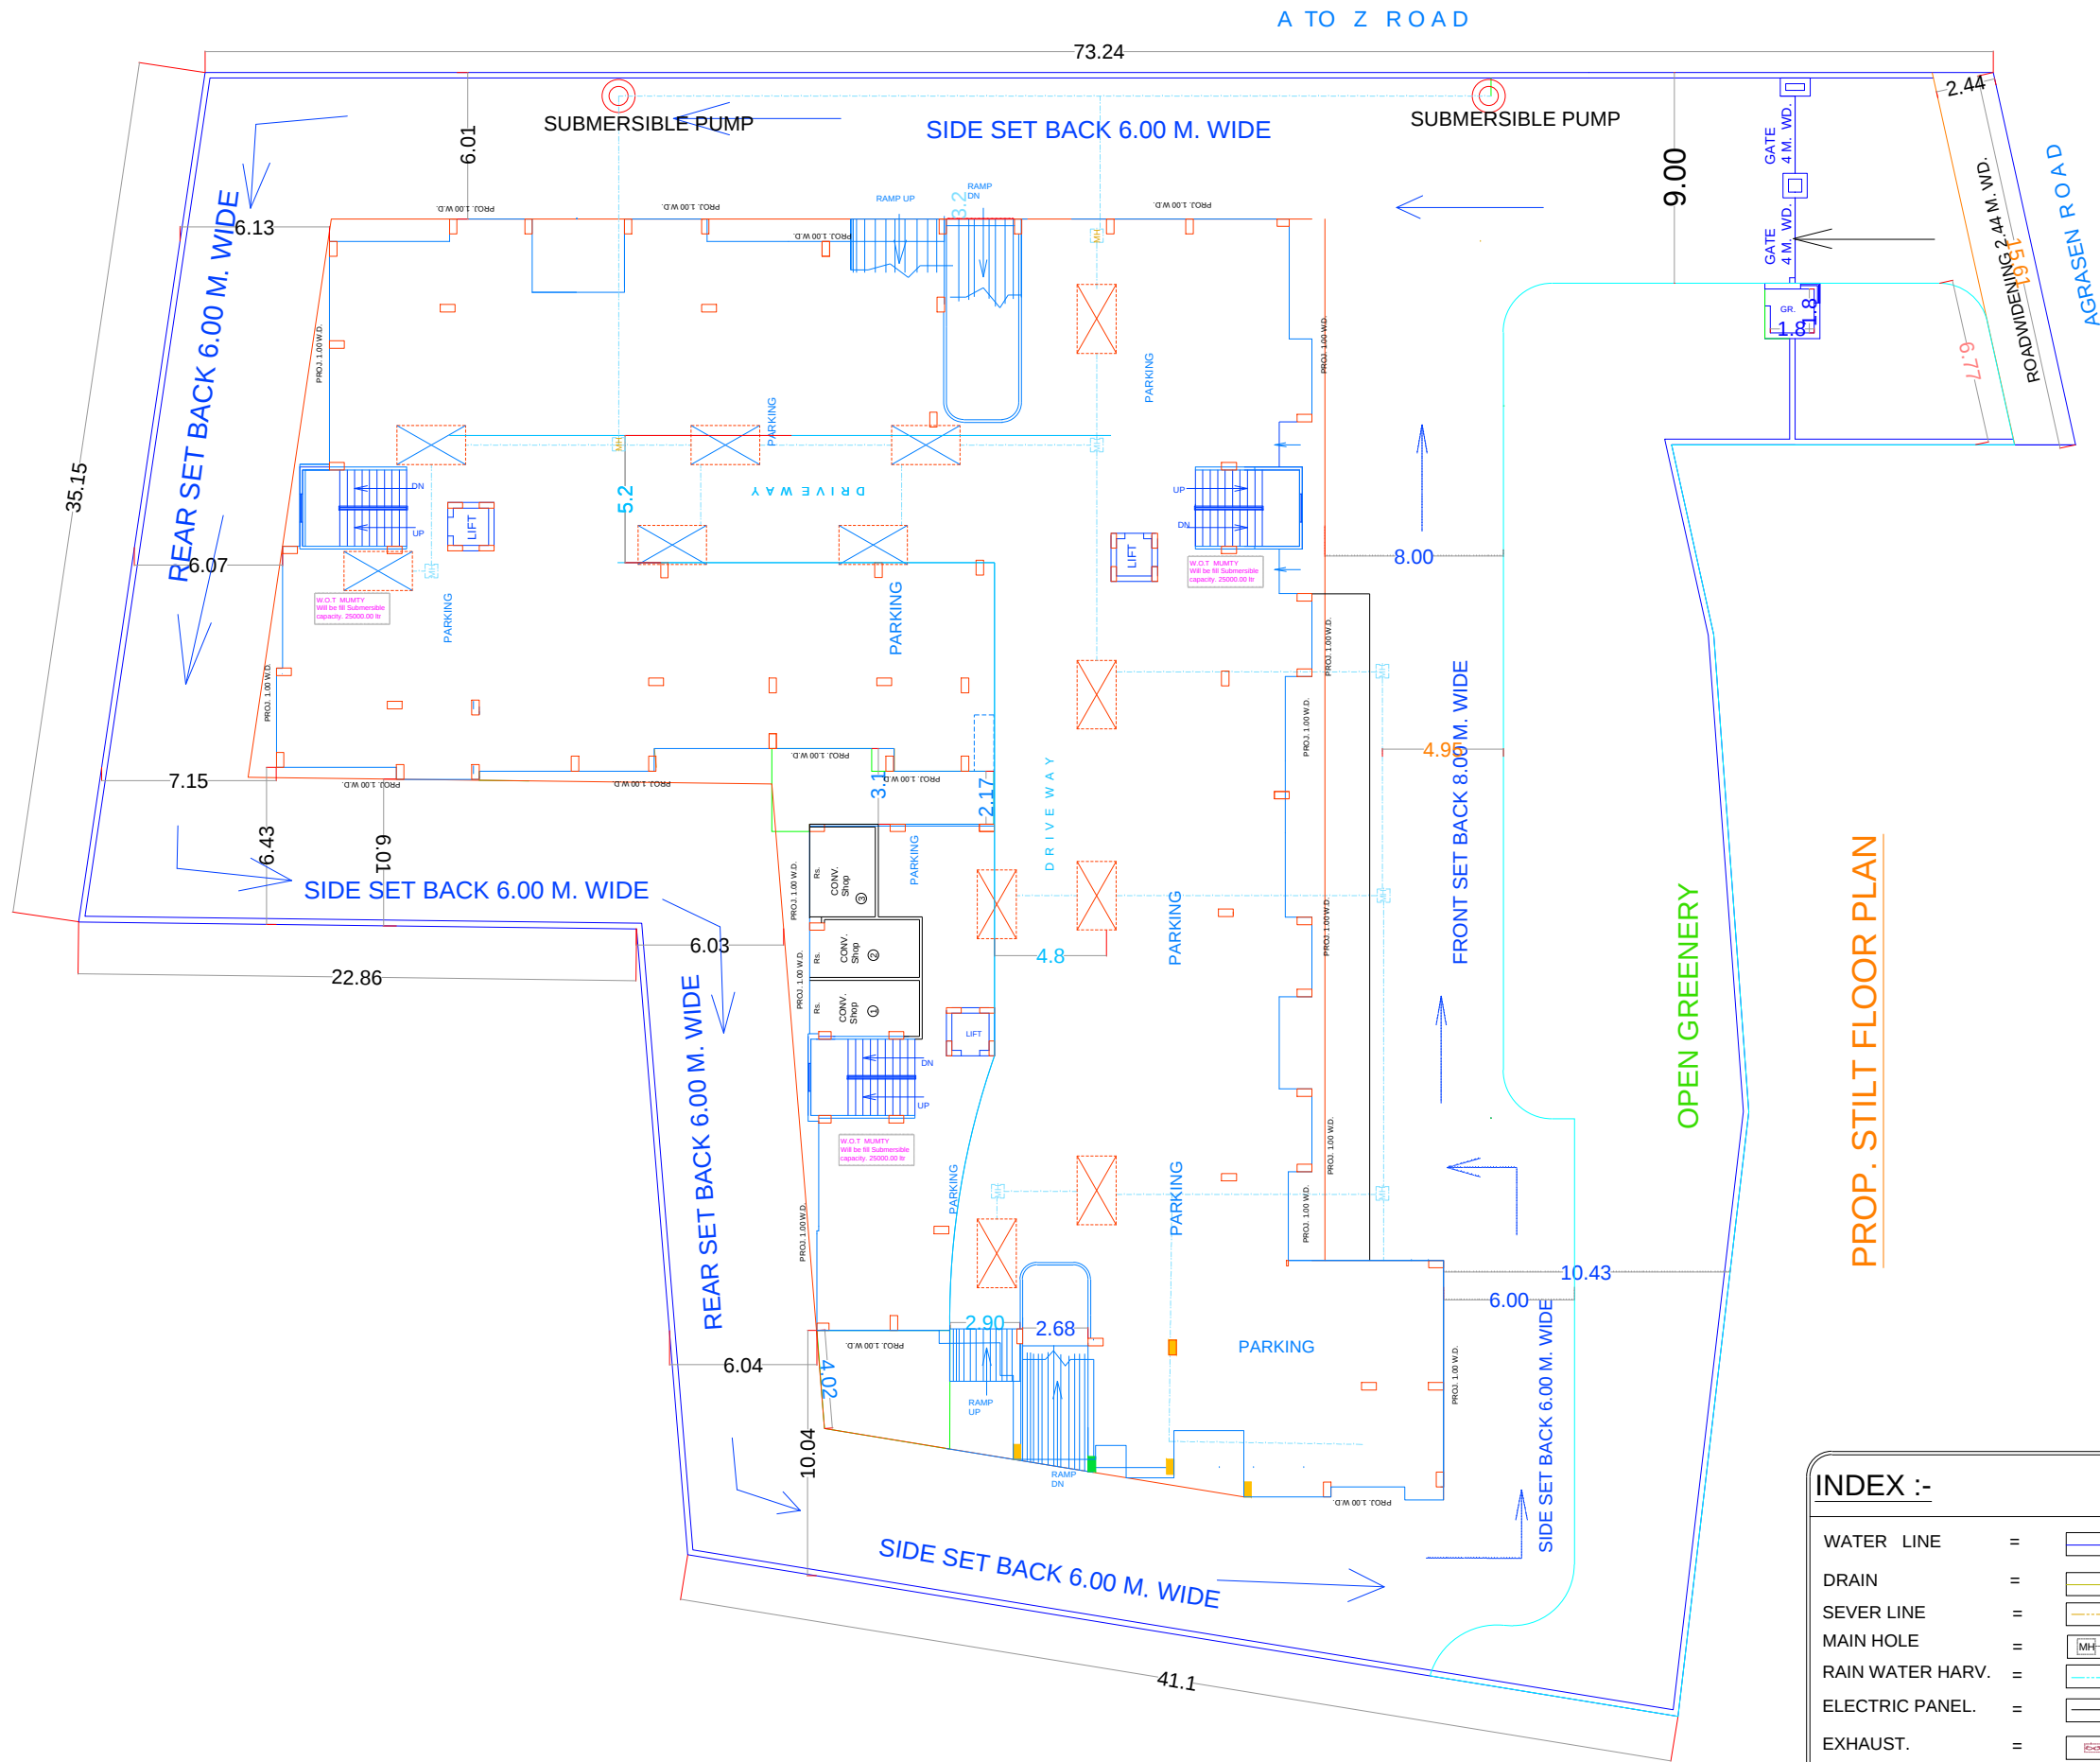

INDEX :-		
WATER LINE	=	
DRAIN	=	
SEWER LINE	=	
MAIN HOLE	=	
RAIN WATER HARV.	=	
ELECTRIC PANEL.	=	
EXHAUST.	=	
FRESH AIR	=	
SUBMERSIBLE PUMP	=	

THIS DRAWING IS THE PROPERTY AND COPY RIGHT OF BUILDWELL CONSULTING ENGINEERS AND THE SAME SHALL NOT BE COPIED OR USED IN ANY WAY WITHOUT THEIR WRITTEN PERMISSION.

PROJECT:
EXIST. (UNDER CONS.) & PROP. RESIDENTIAL BUILDING PLAN FOR
GREEN HEIGHT
M/s. D. S. BUILDERS & DEVELOPER'S
AT- LAXMAN VIHAR MUZAFFAR NAGAR
Partner Mr. DEVENDRA KUMAR S/o Mr. ATAR SINGH
VILL.- JARODA, MUZAFFAR NAGAR.
SITE. At- KHASRA NO - 194 M, MAHA RAJA AGGARSEN MARG ,
VILL. SAHAWLI MUZAFFAR NAGAR

DESCRIPTION

ARCHITECT:



BUILDWELL
CONSULTING ENGINEERS
Regd. Office: A-49, Abul Fazal Enclave-II, Near
Jamia, Okhla, New Delhi-110025
E-mail : info@bwce.in
Phone. : +91-11-29943124

DRAWING TITLE:
WASTE WATER SUPPLY DRAWING

DEALT BY	DATE
MOHD SUHAIL	24-09-2021

SCALE
NTS

DESIGNED BY
ER.NOOR MOHD

DRAWING NO.	REVISION
F FT-003	0