


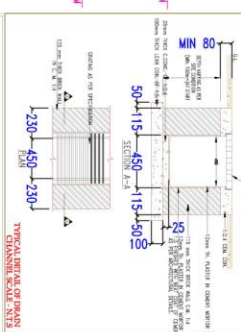


STANDARD CATCH BASIN SIZE & DEPTH

CATCH BASIN SIZE	DEPTH
CB-450x450MM	0.45M-0.6M
CB-600x600MM	0.6M-0.75M
CB-750x750MM	0.75M-0.9M
CB-900x900MM	0.9M-1.5M




PLUMBING LEGEND-

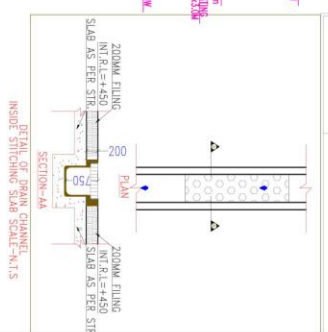

LEGEND

SYMBOL	DESCRIPTION
	EXTERNAL STORM LINE
	COLD WATER SUPPLY LINE
	FLUSHING WATER SUPPLY LINE
	EXTERNAL STORM LINE MANHOLE

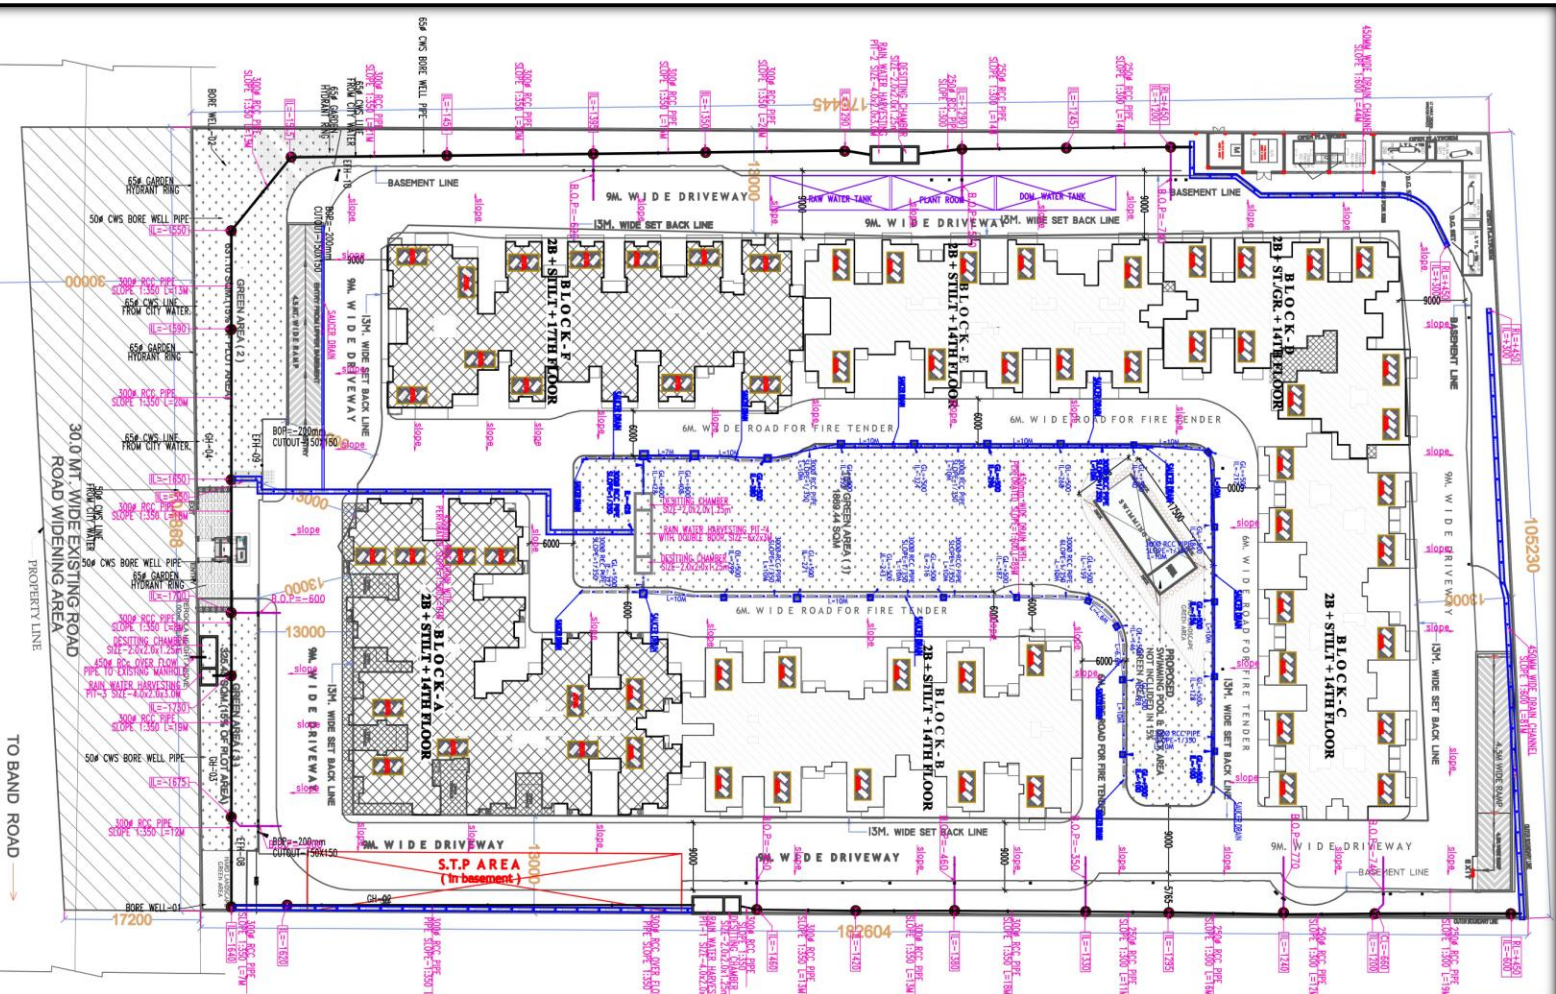

WATER SUPPLY PLAN

