


P A R K

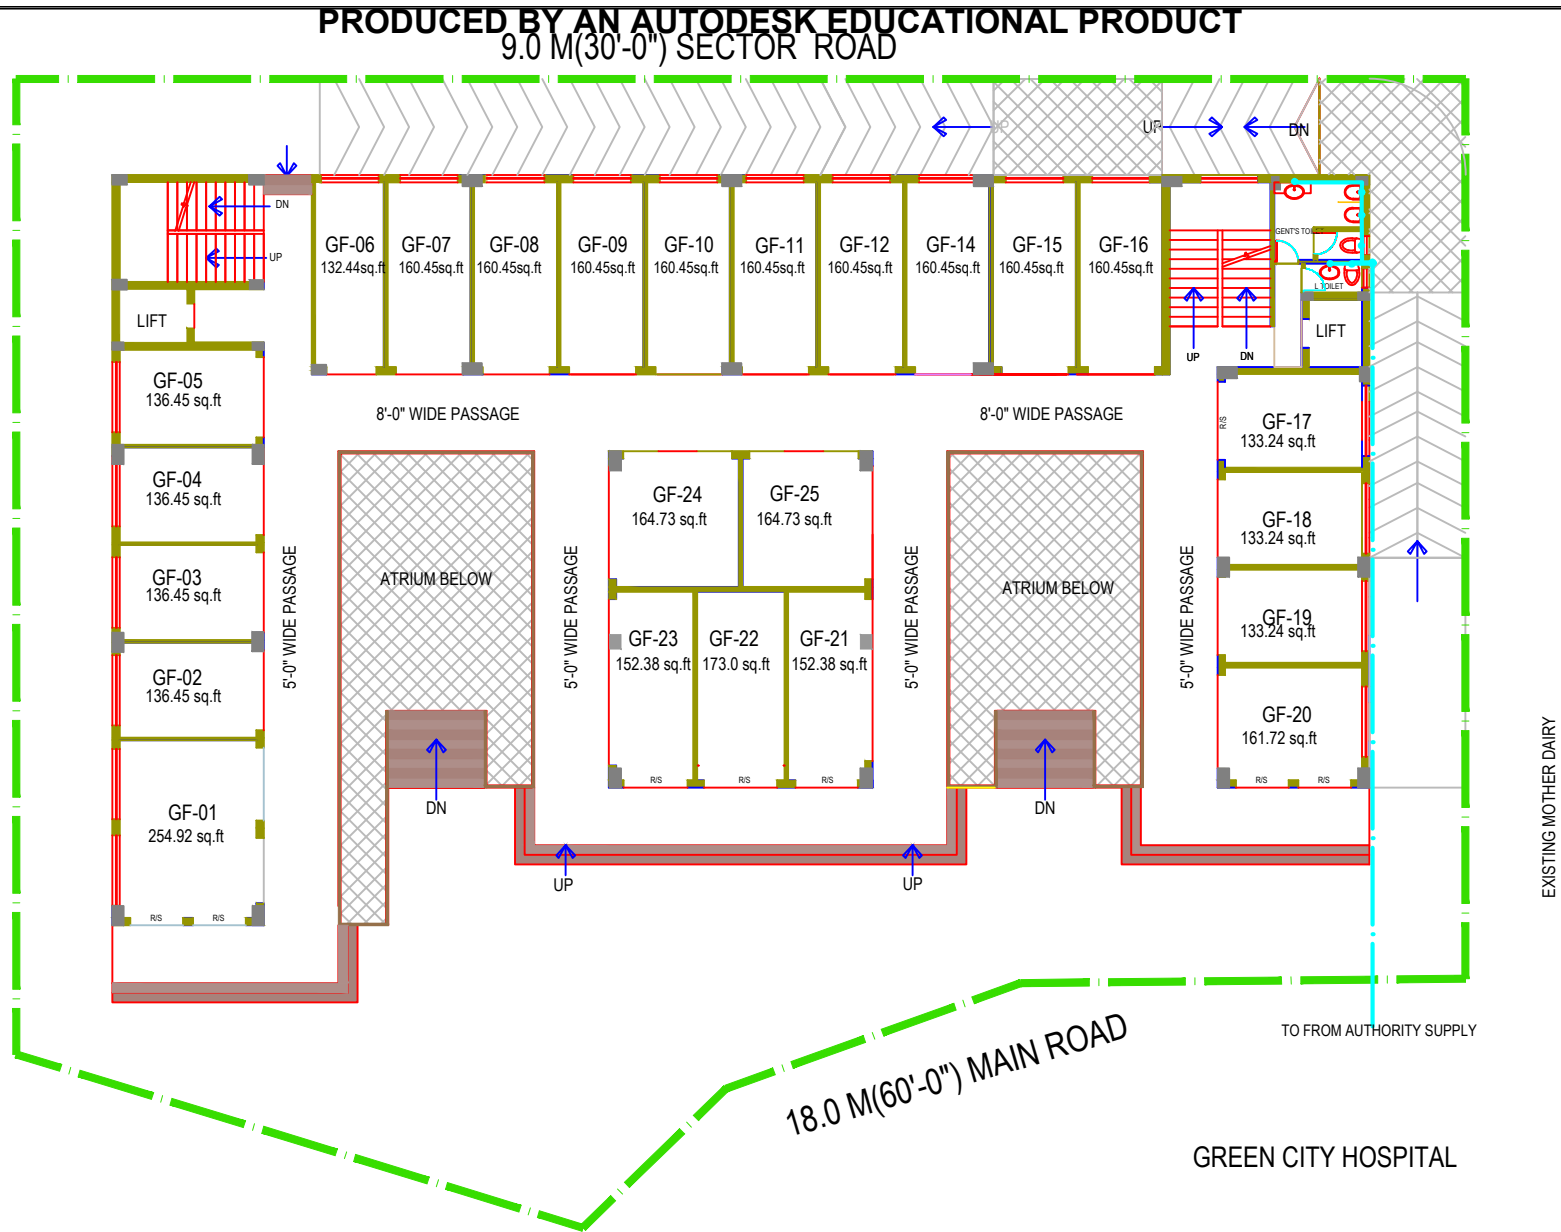

DRG. TITLE WATER SUPPLY LINE	SCALE NTS	DRG.NO	NORTH	PROJECT DELTA CITY CENTRE AT CS-19, DELTA -I, GREATER NOIDA	ARCHITECTS.
TITLE		DATE			