




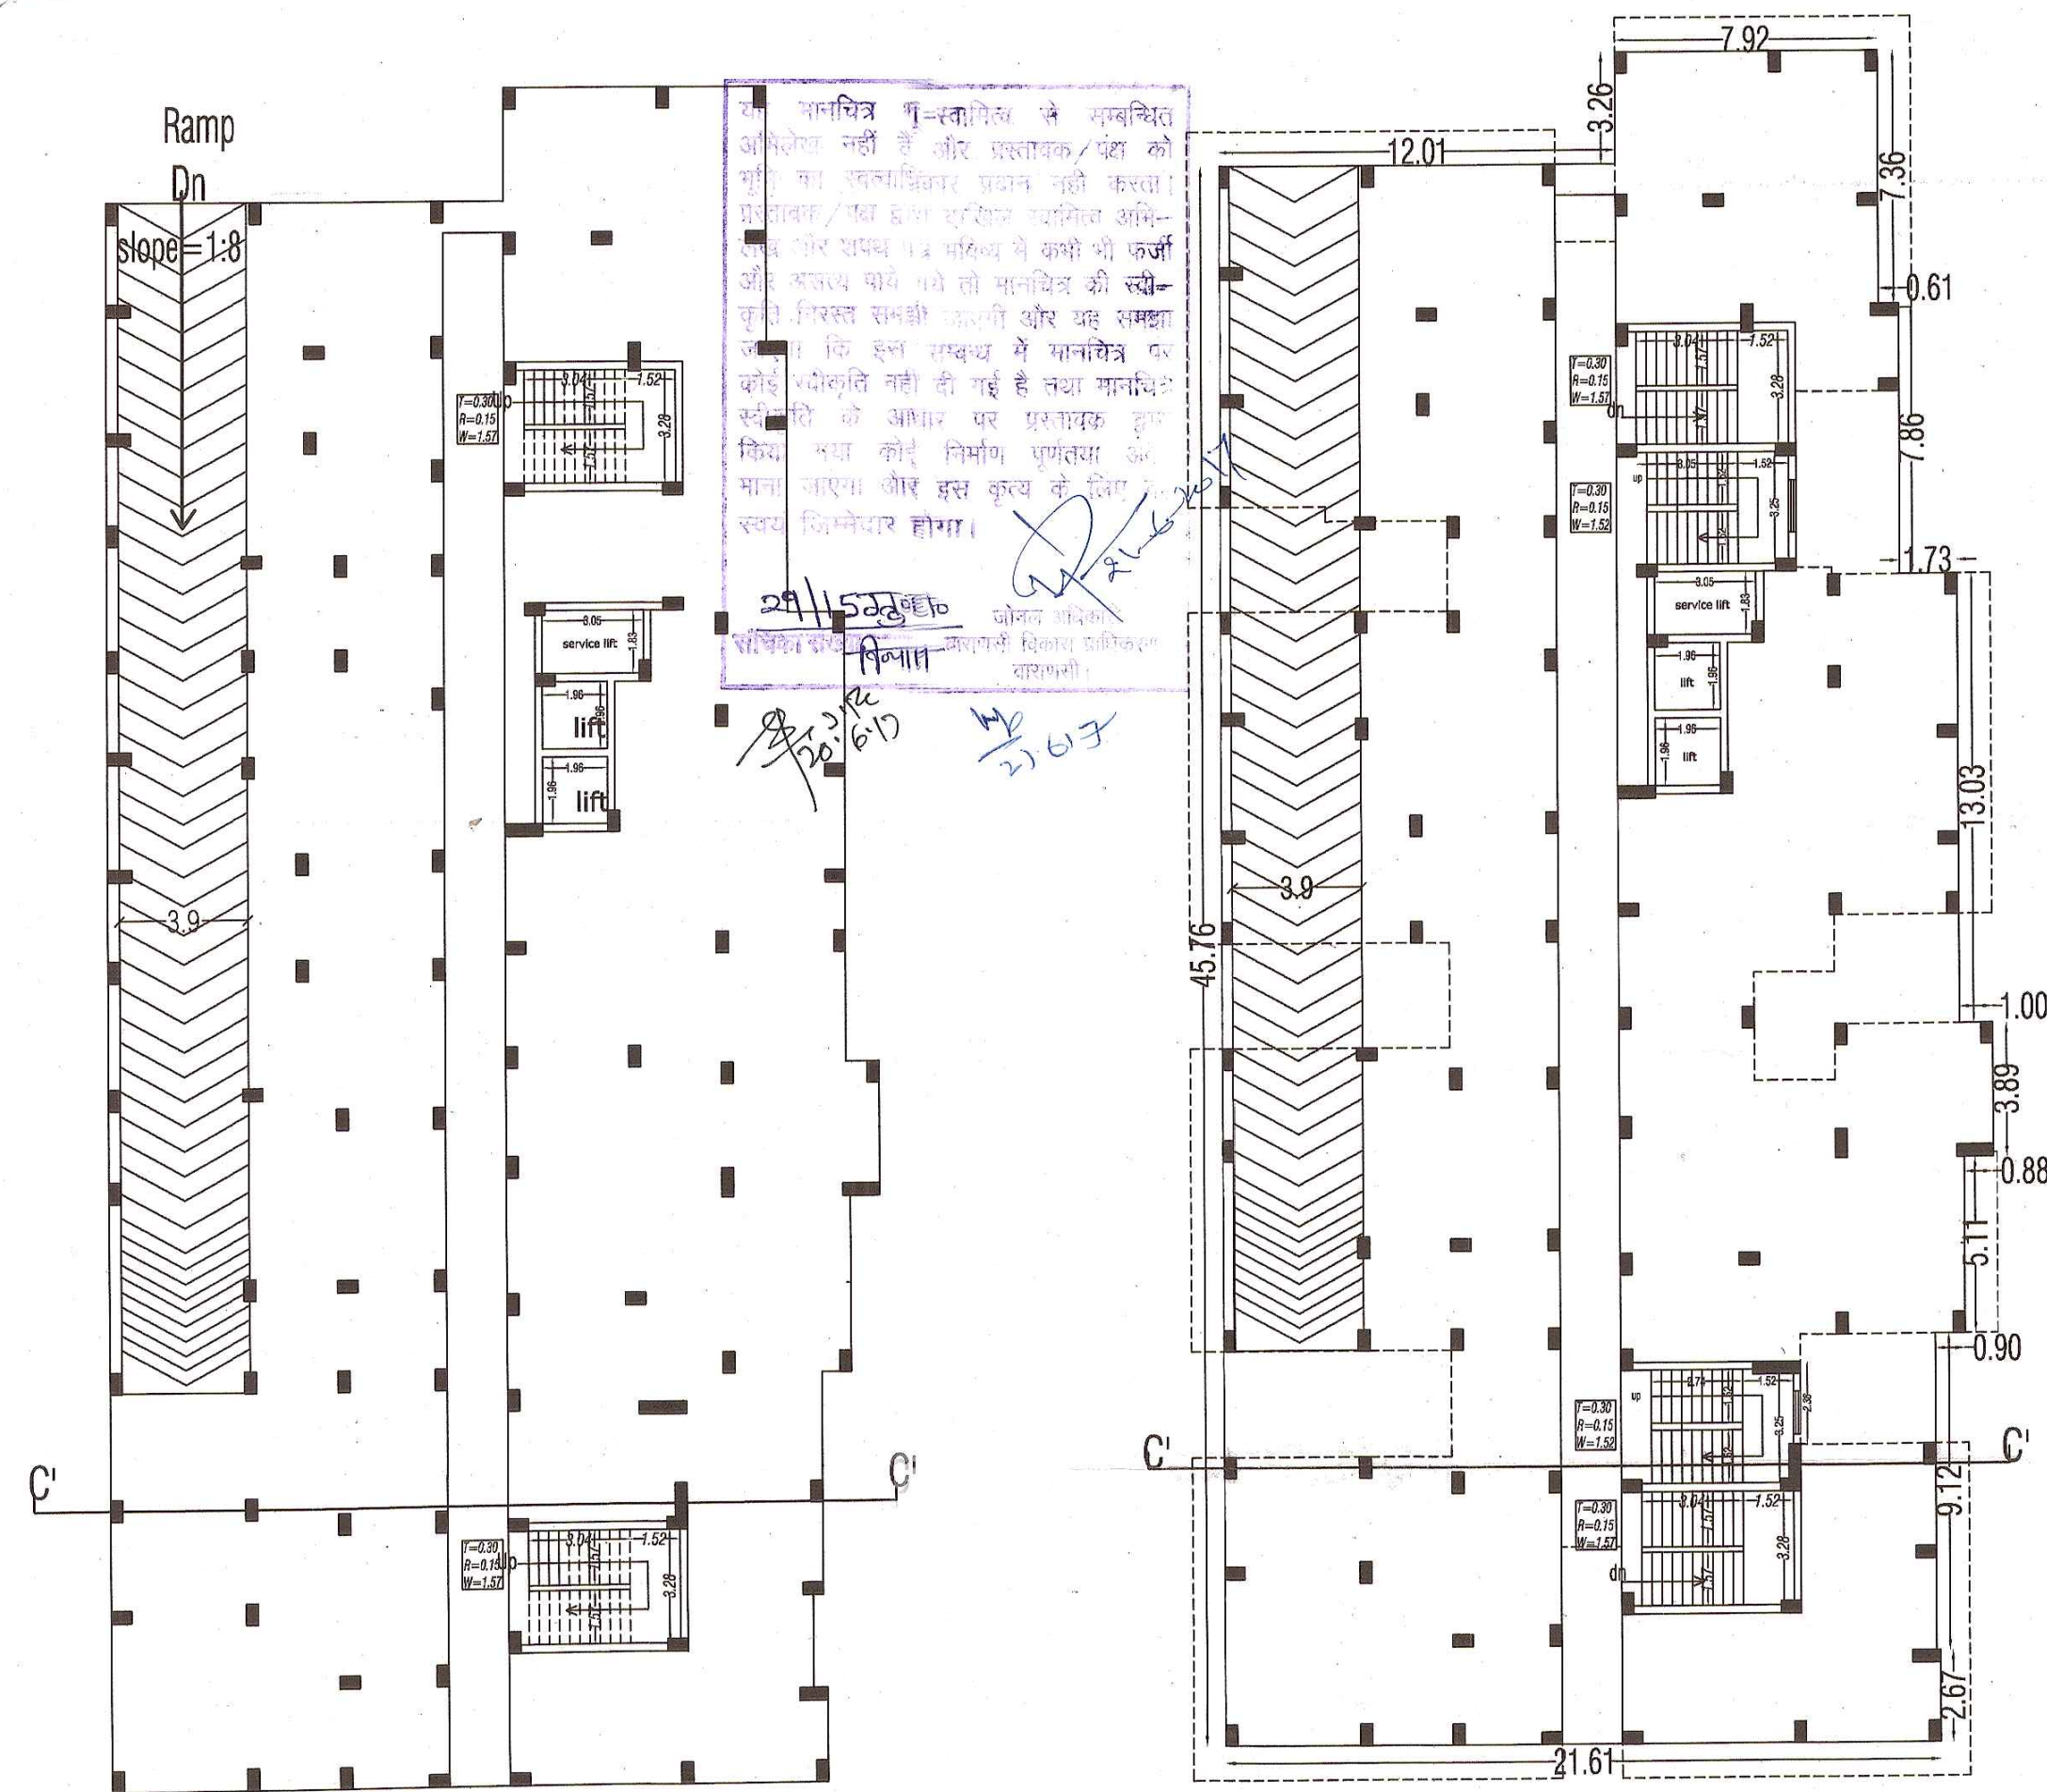


Stilt floor plan

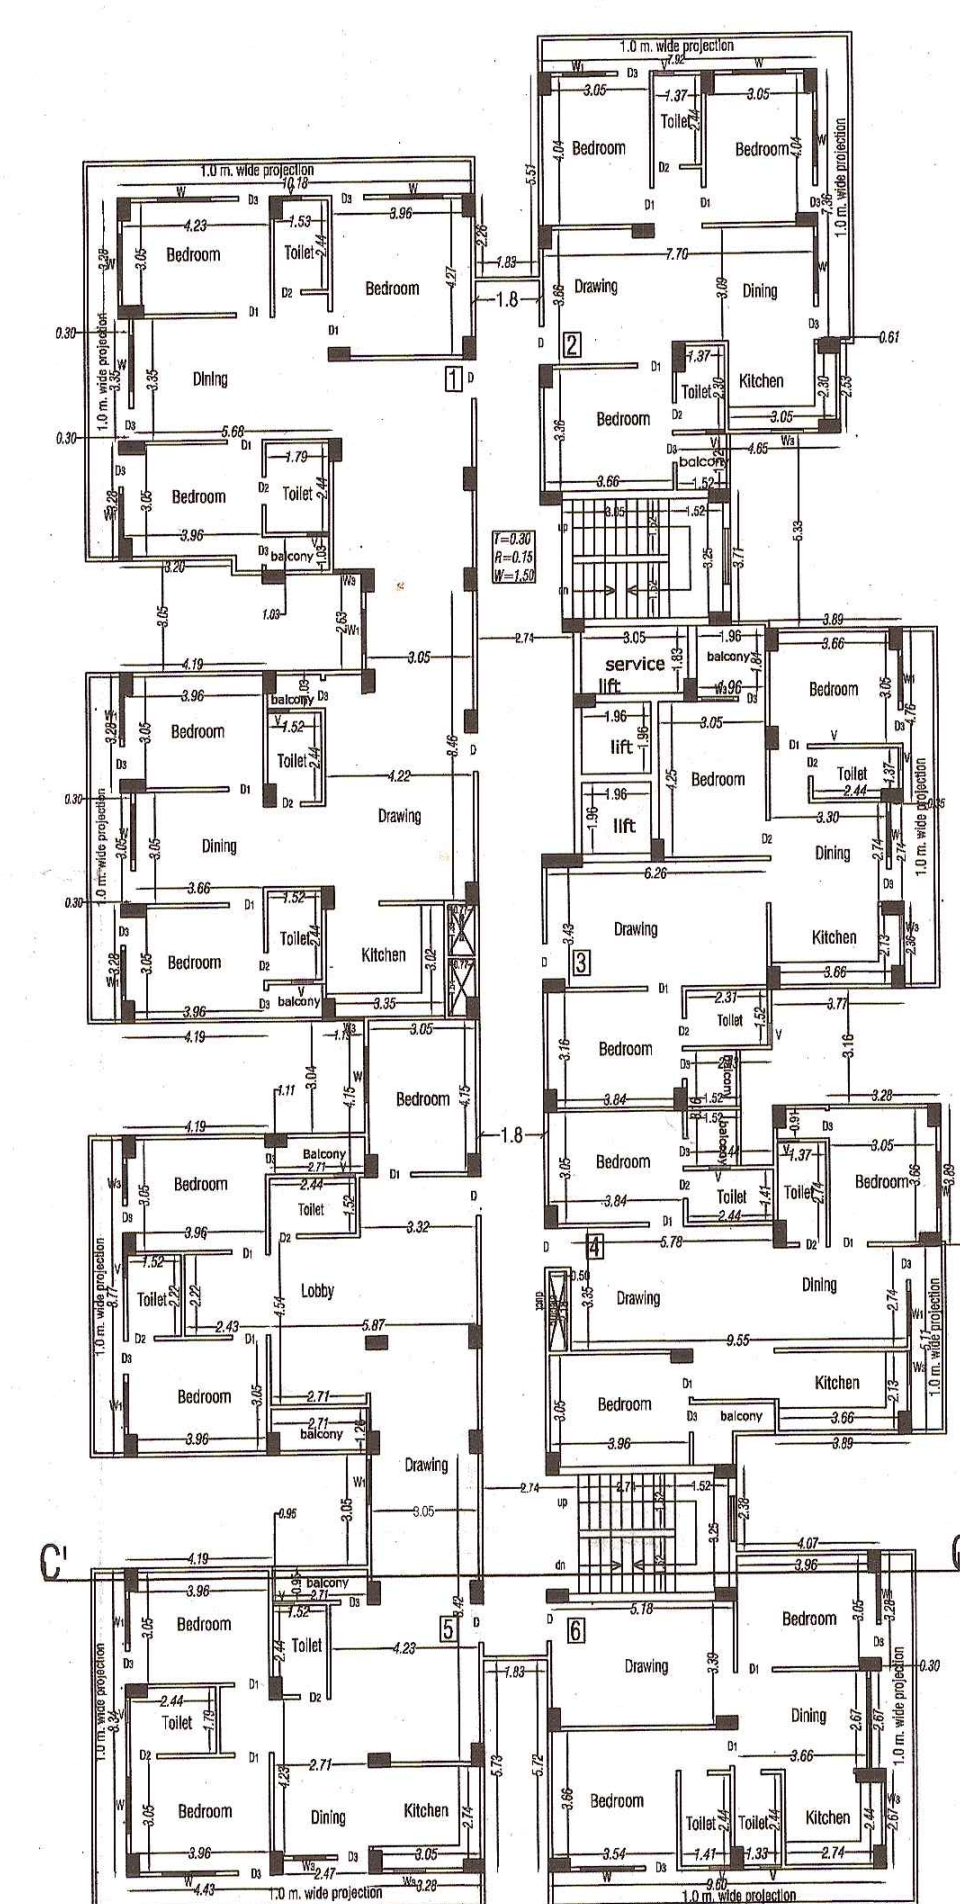


Area=862.99 Sqm.

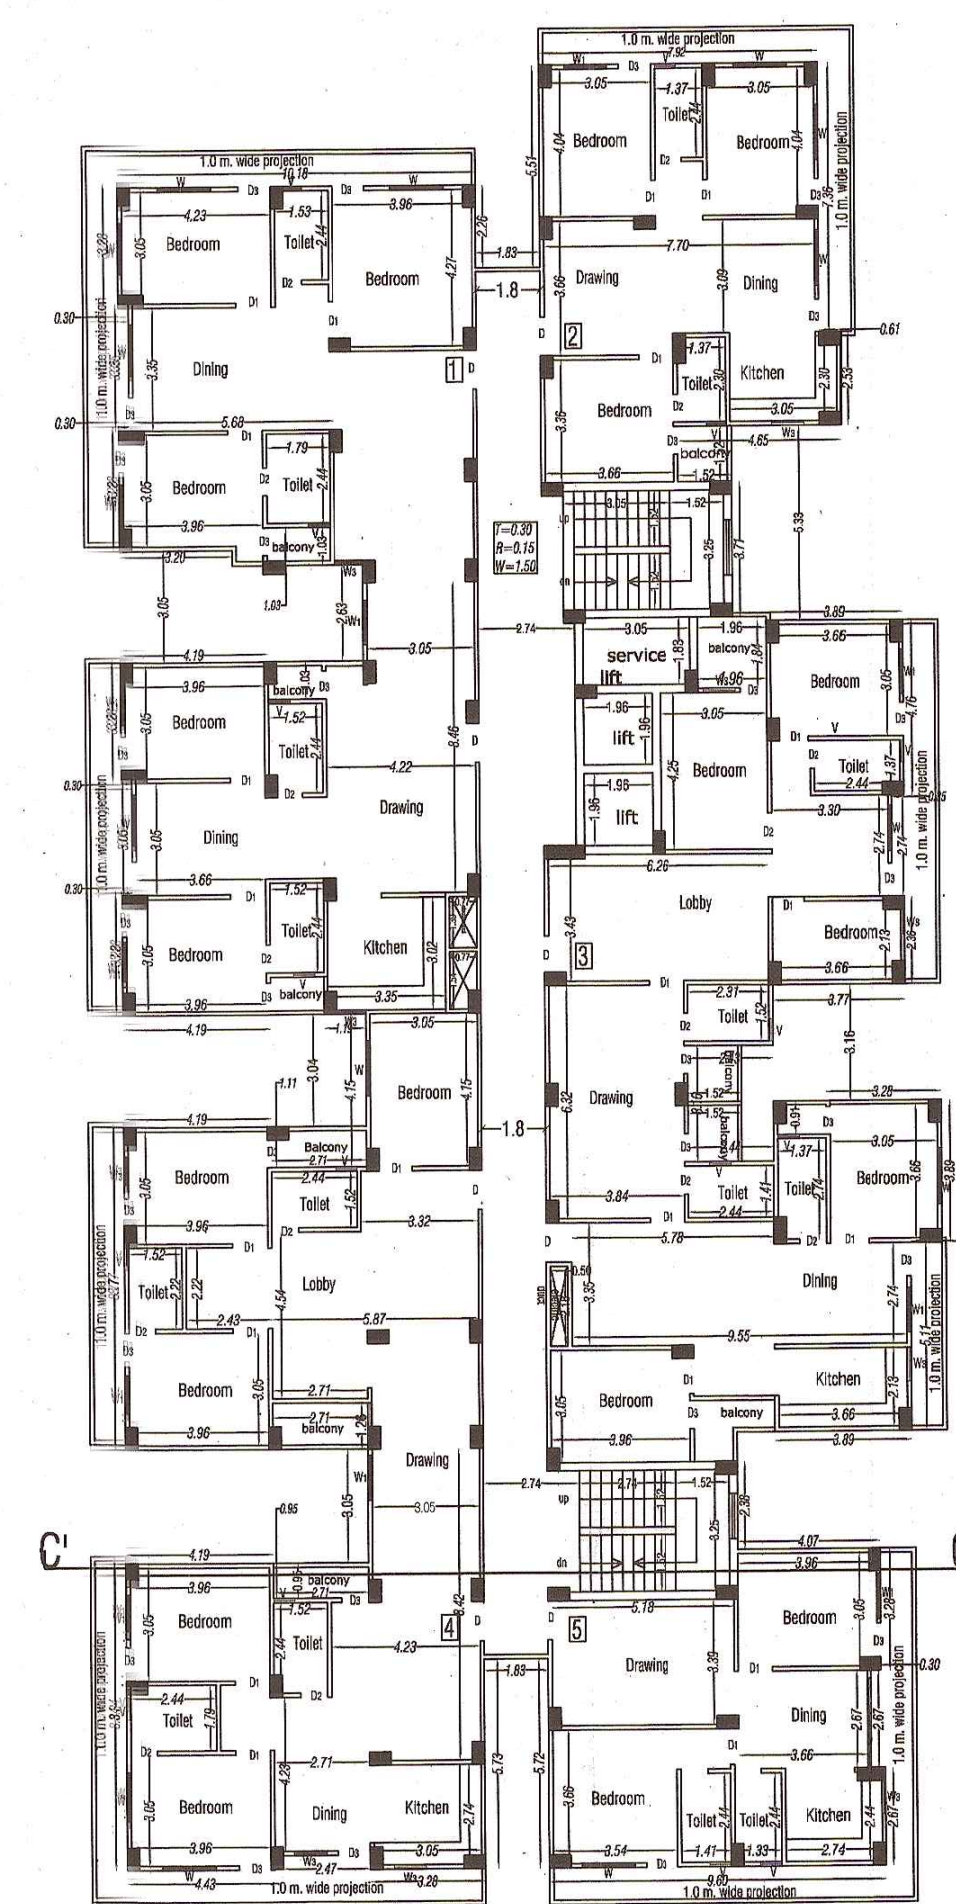

Area=862.99 Sqm.

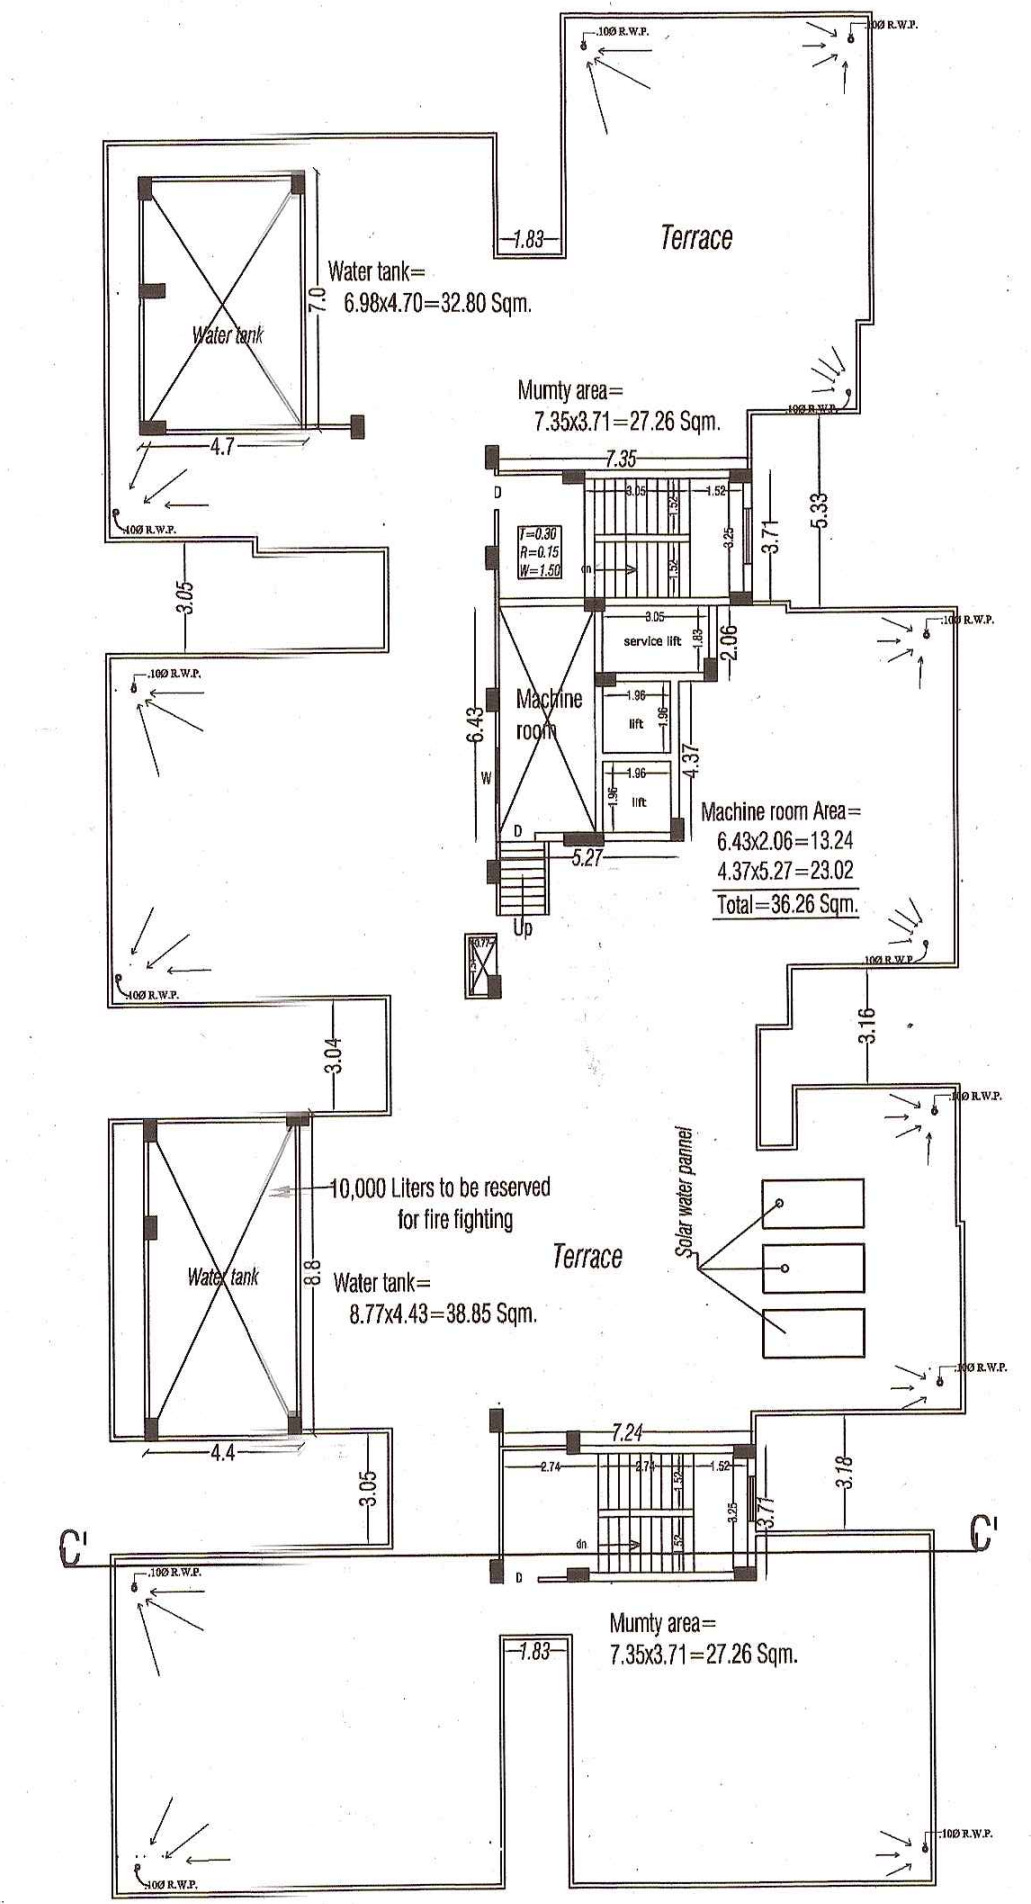

Terrace floor plan

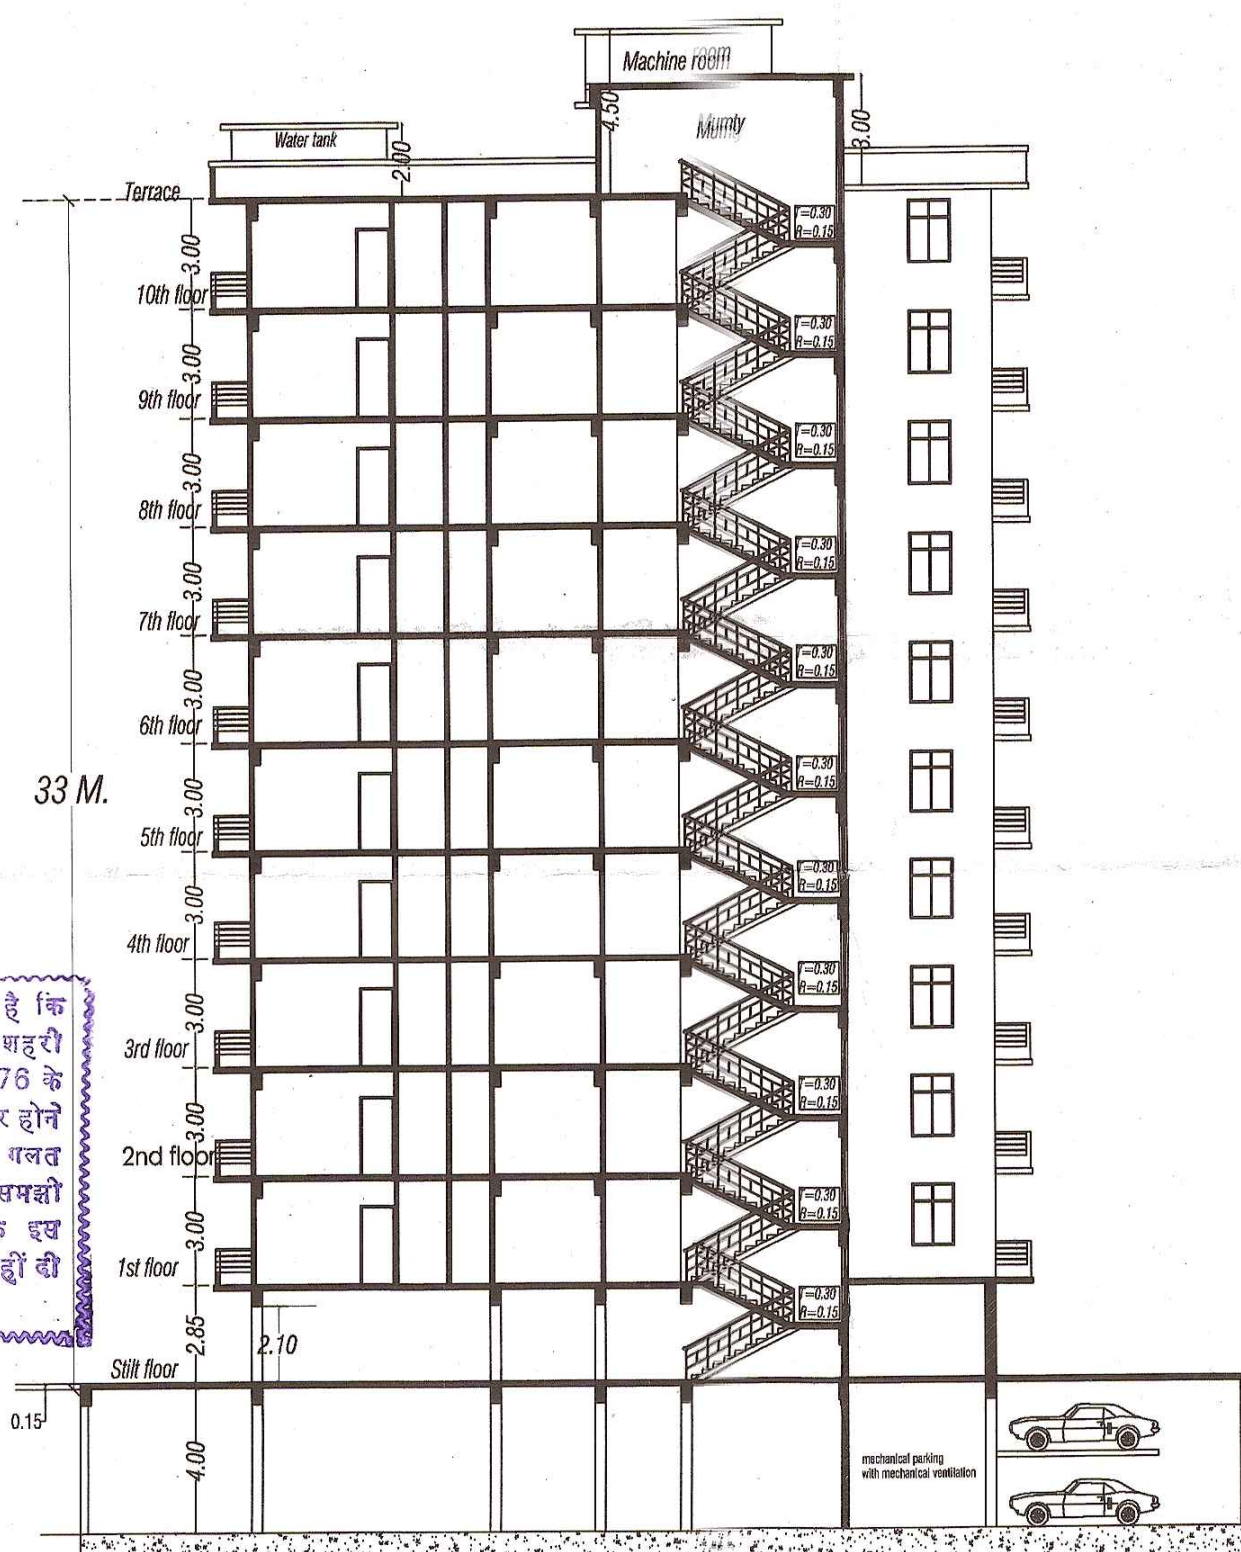


BLOCK. 3

SCHEDULE OF DOORS & WINDOWS				
MARK	SIZE	CILL	LINTEL	REMARK
D	1.00 x 2.60	-	2.60	
D1	0.90 x 2.15	-	2.15	
D2	0.75 x 2.15	-	2.15	
D3	1.20 x 1.70	-	2.60	
W	1.50 x 1.70	0.90	2.60	
W1	1.20 x 1.70	0.90	2.60	
V	0.60 x 0.30	0.90	2.60	

Proposed:-
Group Housing Building Plan For,
Shri Shivpoojan Singh; And Shri Rajendra Singh
s/o Late Sonhu Singh; And Shri Tej Bahadur Singh
s/o Late Awadh Narayan Singh
Smt.Devmurta devi w/o late Awadh Narayan singh
sm plot no.44,46
47, 49 mauza ganeshpur, pargana dehat amanat
tehsil and district - Varanasi
Through Development Agreement With Nip
Housing Credit And Development Limited.

signature of owners:-
signature of developers:-
signature of architect:-
KISHORE KAPOOR
ARCHITECT
Council of Architecture
Reg. No. CA/87/107/15

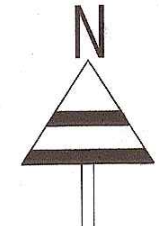

SCALE = 1:200