


TOWER -4

TOWER -5

TOWER -6

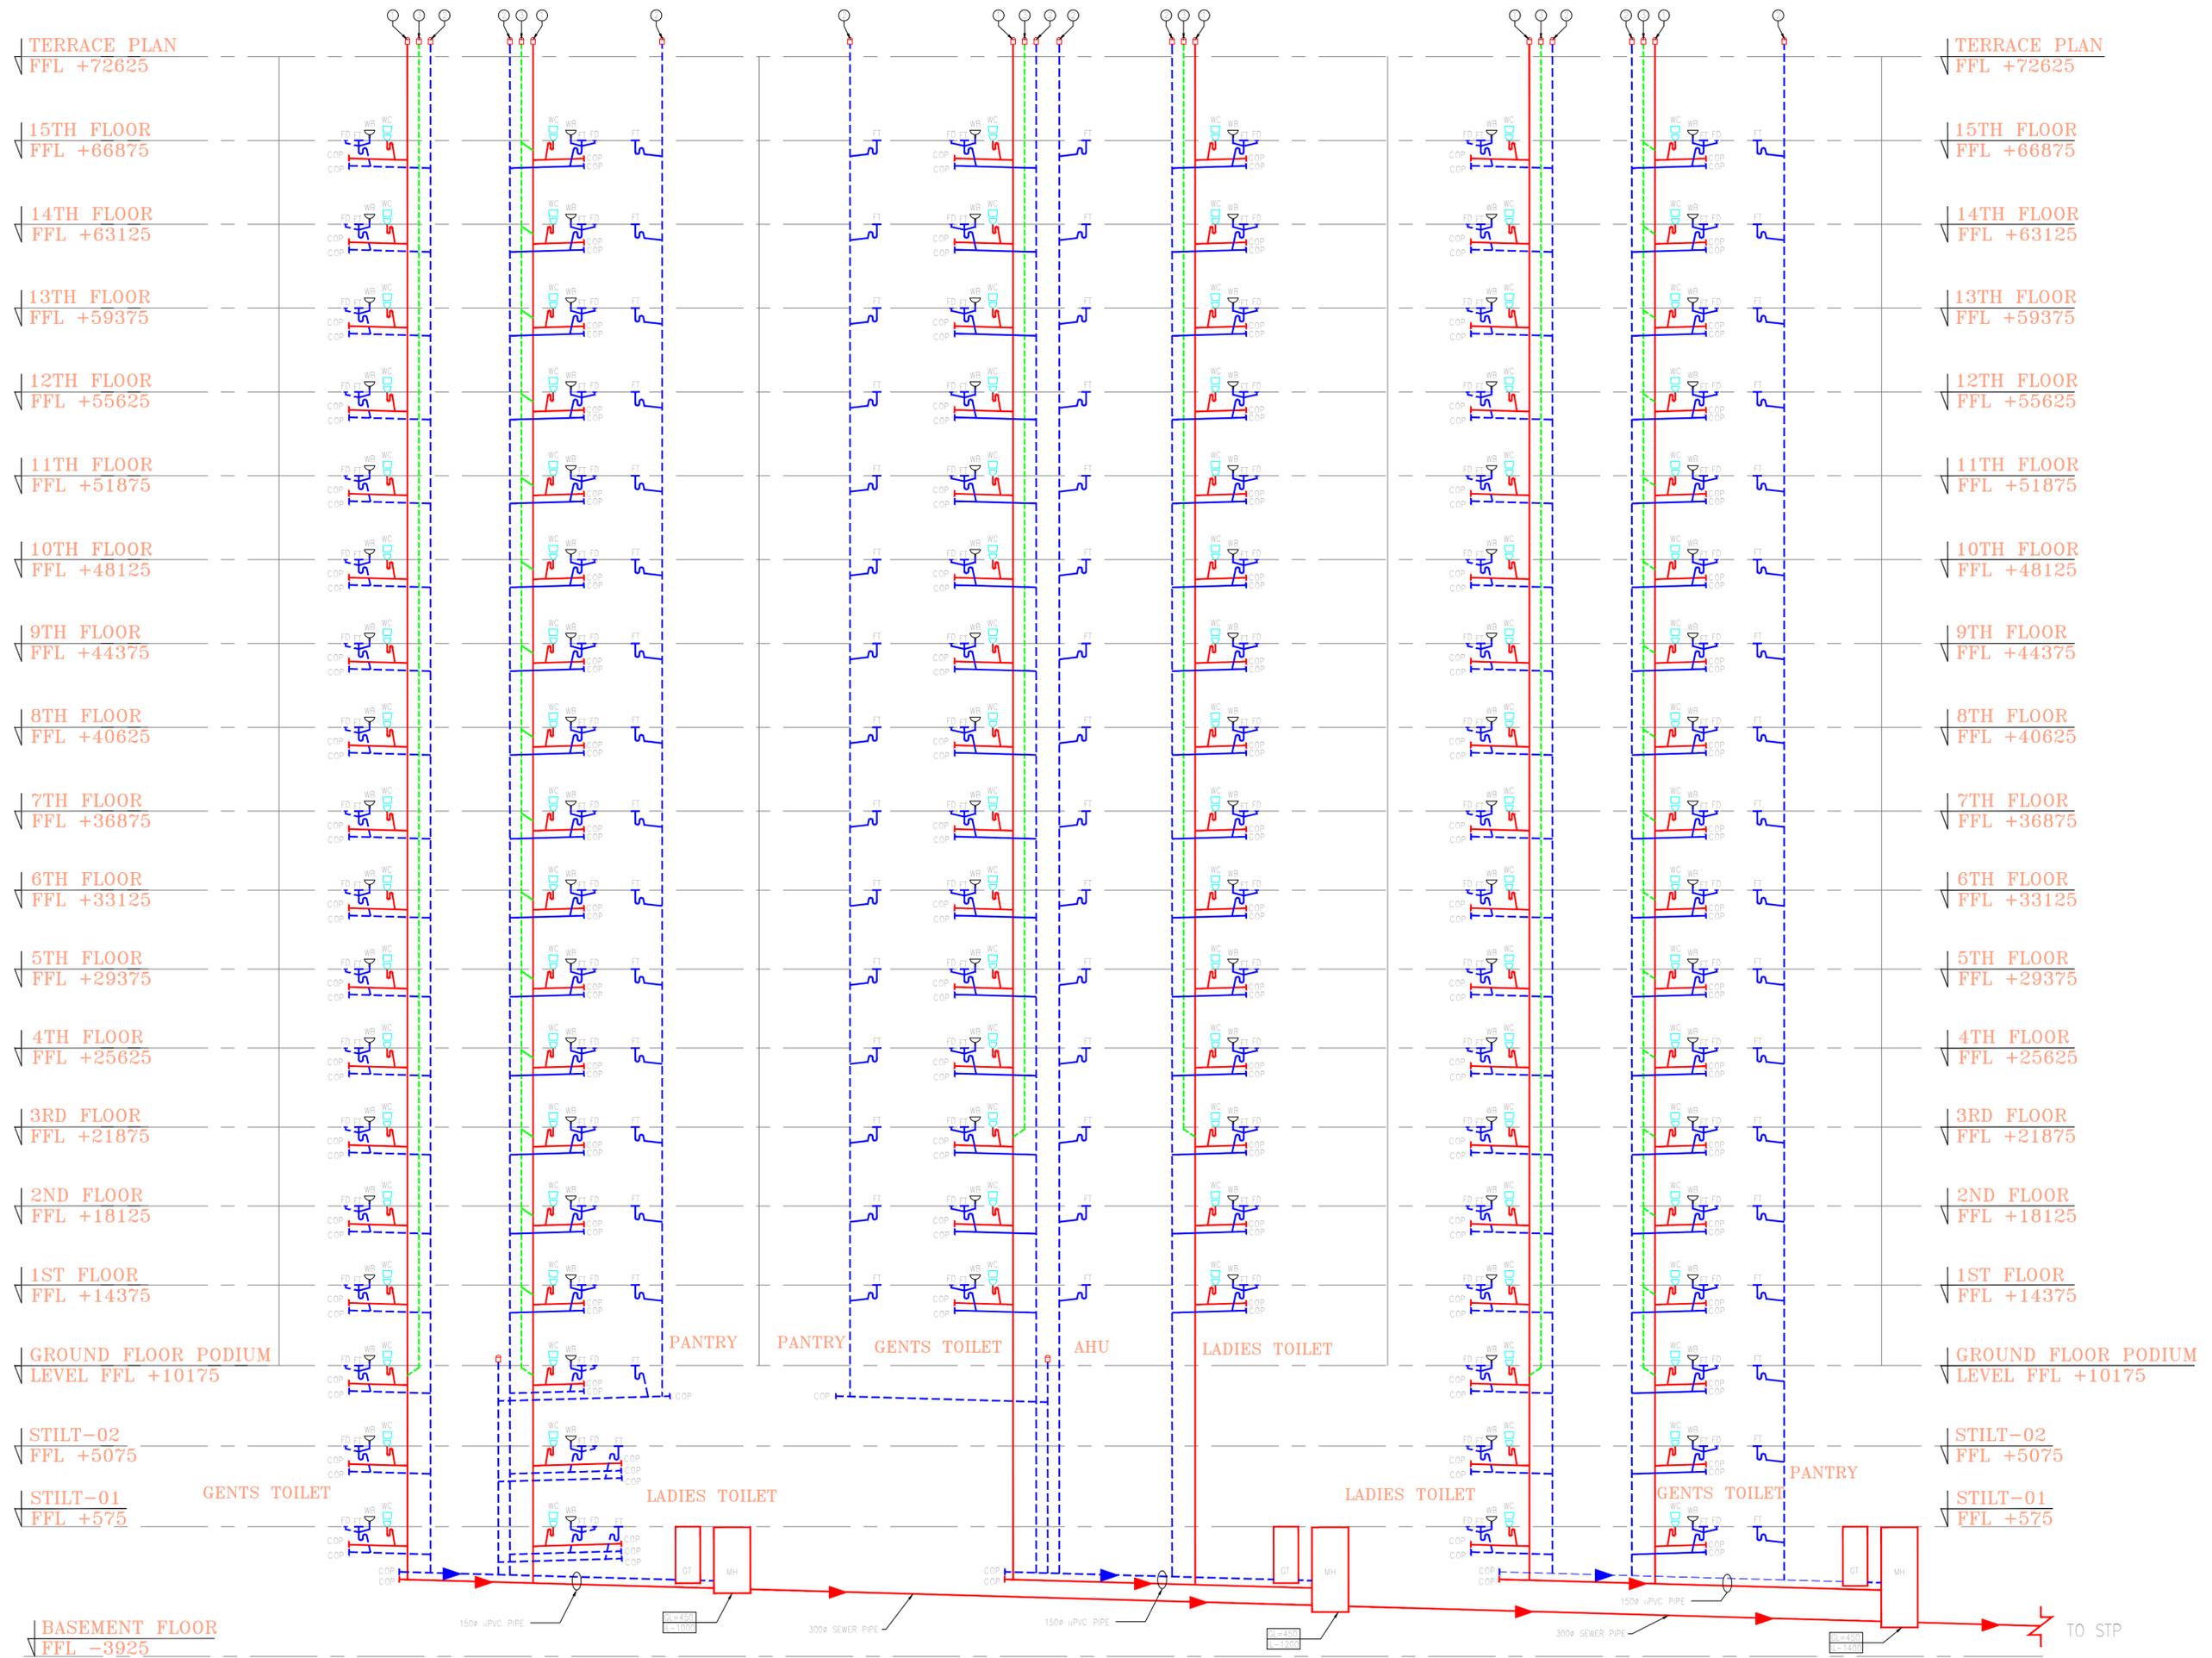

GENERAL NOTES :
 1. ALL DRAWINGS ARE IN MM.
 2. THIS DRAWING IS NOT TO BE SCALED.
 3. THIS DRG. SHOULD BE READ IN CONJUNCTION WITH OTHER RELEVANT DRAWINGS

NOTES :
 1. REFER STRUCTURE DWG NO.S01 FOR R/F/FOOTING SIZE.
 2. REFER ARCHITECTURE DWG NO. AR/BS-01 FOR LAYOUT, BY THE CLIENT.
 3. THIS DRAWING IS AS PER THE DOCUMENTATION PROVIDED BY THE CLIENT.

PROJECT:
 I.T. PARK, NOIDA FOR ASSOTECH REALTY PRIVATE LTD. PLOT NO.22,SEC-135, NOIDA(U.P)

CLIENT:
 ASSOTECH REALTY PVT. LTD.

ARCHITECT:
 ARVIND VIVEK AND ASSOCIATES
 Architects - Engineers, Interior designers, Planners, B-4 / 58 Subarjung Enclave, New Delhi -110029.

STRUCTURAL CONSULTANT:
 CE CON. STRUCTURAL ENGG . 175 PHASE 2, POCKET E, MAYUR VIHAR NEW DELHI -110091 DELHI


ELECTRICAL CONSULTANT:
 CONWAR KRISHEN ASSOCIATES F-301 LADO SARAI NEW DELHI-110030 DELHI

HVAC CONSULTANT:
 DEW POINT CONSULTANTS TA - 8 & 10 THIRD FLOOR CROWN PLAZA SECTOR -15A MATHURA ROAD FARIDABAD-121003

MEP Consultants
 Electrical - Plumbing - Fire Fighting - air conditioning - Consultants
ABHOSPITECH
 Electro-Mechanical Consulting Engineers
 B-137, Basement, Kalkaji, New Delhi-110019
 P: +91-11-4622566, 46224180, 81.82.83.84
 F: +91-11-46224182
 E-mail: abhospitech@gmail.com
 abhospitech@gmail.com

REVISIONS	
S.NO.	DESCRIPTION

GFC

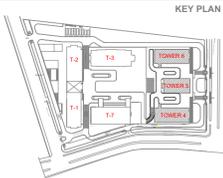

DRAWN BY : VINOD	NORTH: N
CHECKED BY : NEERAJ	
DATE : 20.06.2018	SCALE : NTS

DRAWING TITLE :
 SCHEMATIC DIAGRAM DRAINAGE SYSTEM

PROJECT NO. : ABC-PH2	REV. NO. : REV_09
DRAWING NO. : DR-011	DATE : 20/06/18