





PRODUCED BY AN AUTODESK EDUCATIONAL PRODUCT

PRODUCED BY AN AUTODESK EDUCATIONAL PRODUCT

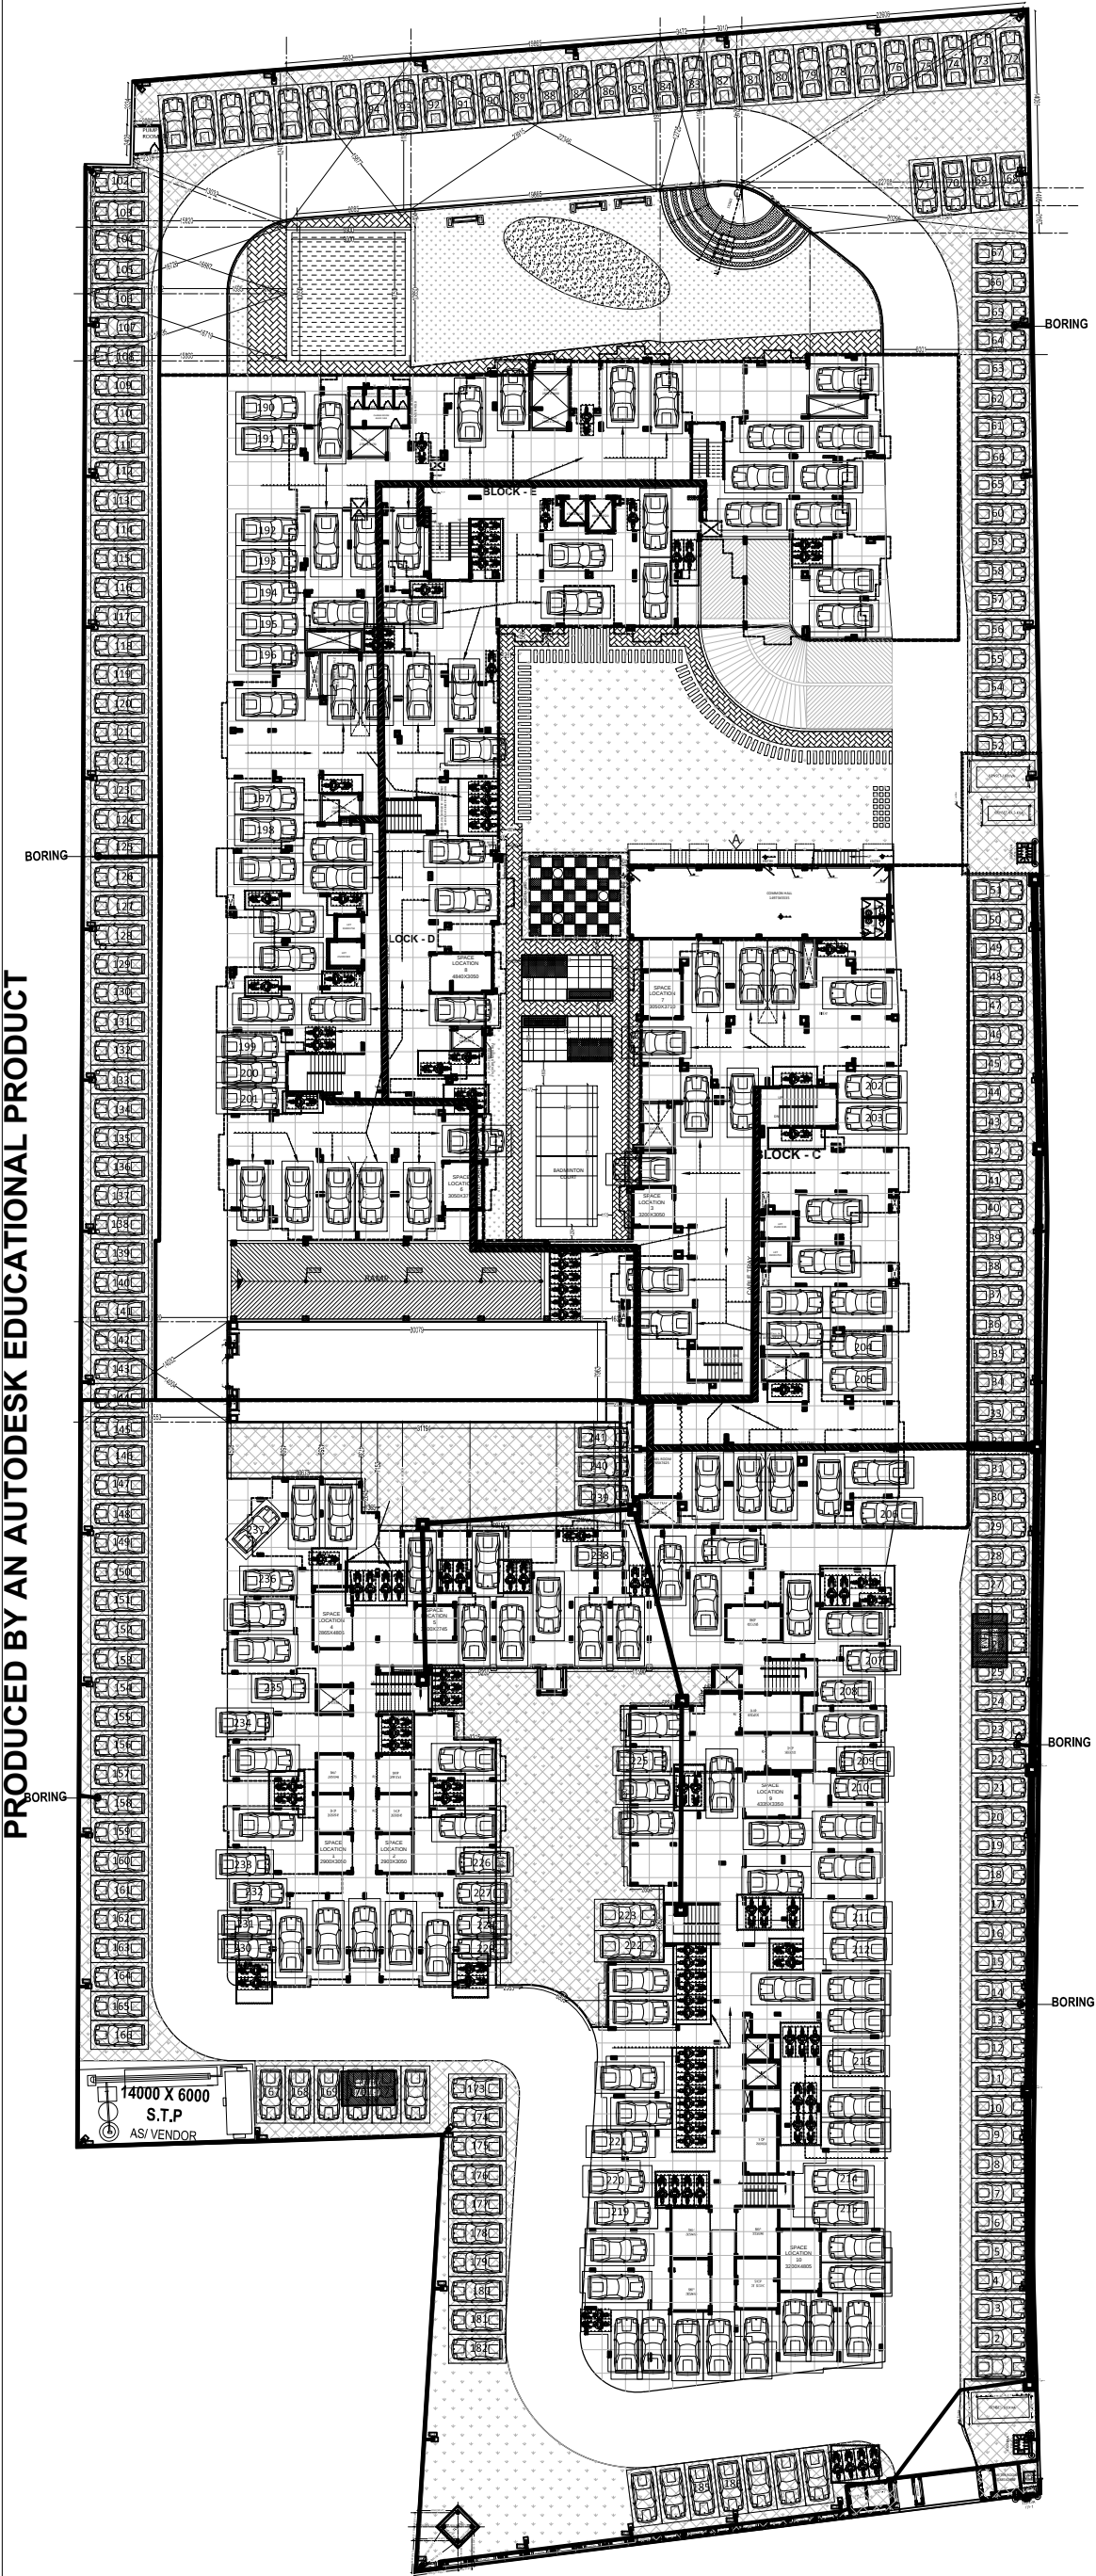

LEGEND:-ELECTRICAL	
1.	CABLE TRANCH
2.	CABLE TRAY
3.	PVC PIPE FOR SLEEVE
4.	GATE LIGHT WITH C.F.L (2 X 18 WATT)
5.	DOWN LIGHT RECESSS Uitable FOR C.F.L(1 X 26 WATT
6.	WALL MOUNTED LIGHT WITH 1X18 W.C.F.L
7.	BOLLARD LIGHT SUITABLE FOR C.F.L(1 X 18 WATT)
8.	UNDER GROUND CABLE (PVC, INSULATED ARMOURD ALUMINIUM)
9.	E.M.H.
10.	E.S.S/GEN SET AS PER SITE LOCATION

LEGEND:-ELECTRICAL		
S.NO	SYMBOL	DESCRIPTION
1		1440 W.TUBE LIGHT FIXTURE(ON WALL)
2		MIRROR LIGHT
3		WALL MOUNTED LIGHT FIXTURE
4		CEILING LIGHT (ON CEILING)
5		SWITCH BOARD
6		CEILING FAN (900mm)
7		EXHAUST FAN
8		TELEPHONE
9		6 AMP PLUG POINT
10		DISTRIBUTION BOARD
11		INDICATES CONTROLLING OF LIGHT/FAN FROM SWITCH BOARD
		L.T. PANEL

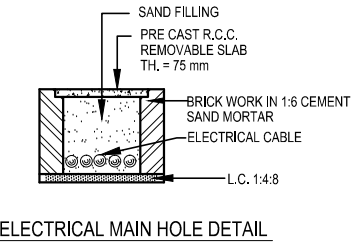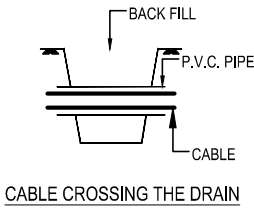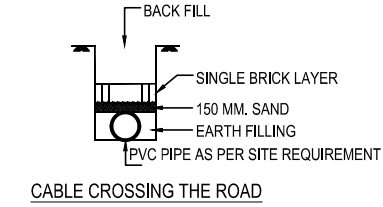

PROJECT NAME:-
RUDRA SANGAM
JHUSI, ALLAHABAD

DWG TITLE:-
SITE LAYOUT PLAN
ELECTRICAL

DATE OF DRAWN:-
DATE OF ISSUE:- 15 APRIL, 2018
DWG NO.- RNPL/RS/ALD/SITE/EL-07
REVISION NO. :- R-00 TYPE:- ADVANCE COPY

