
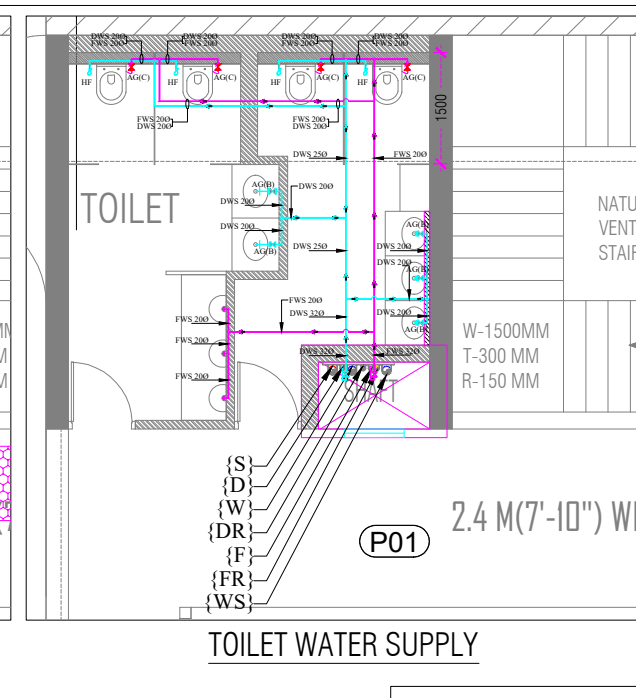
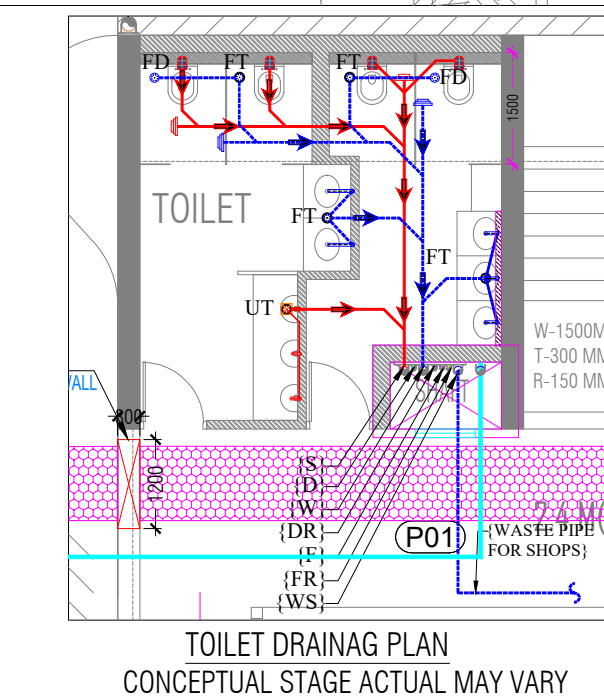


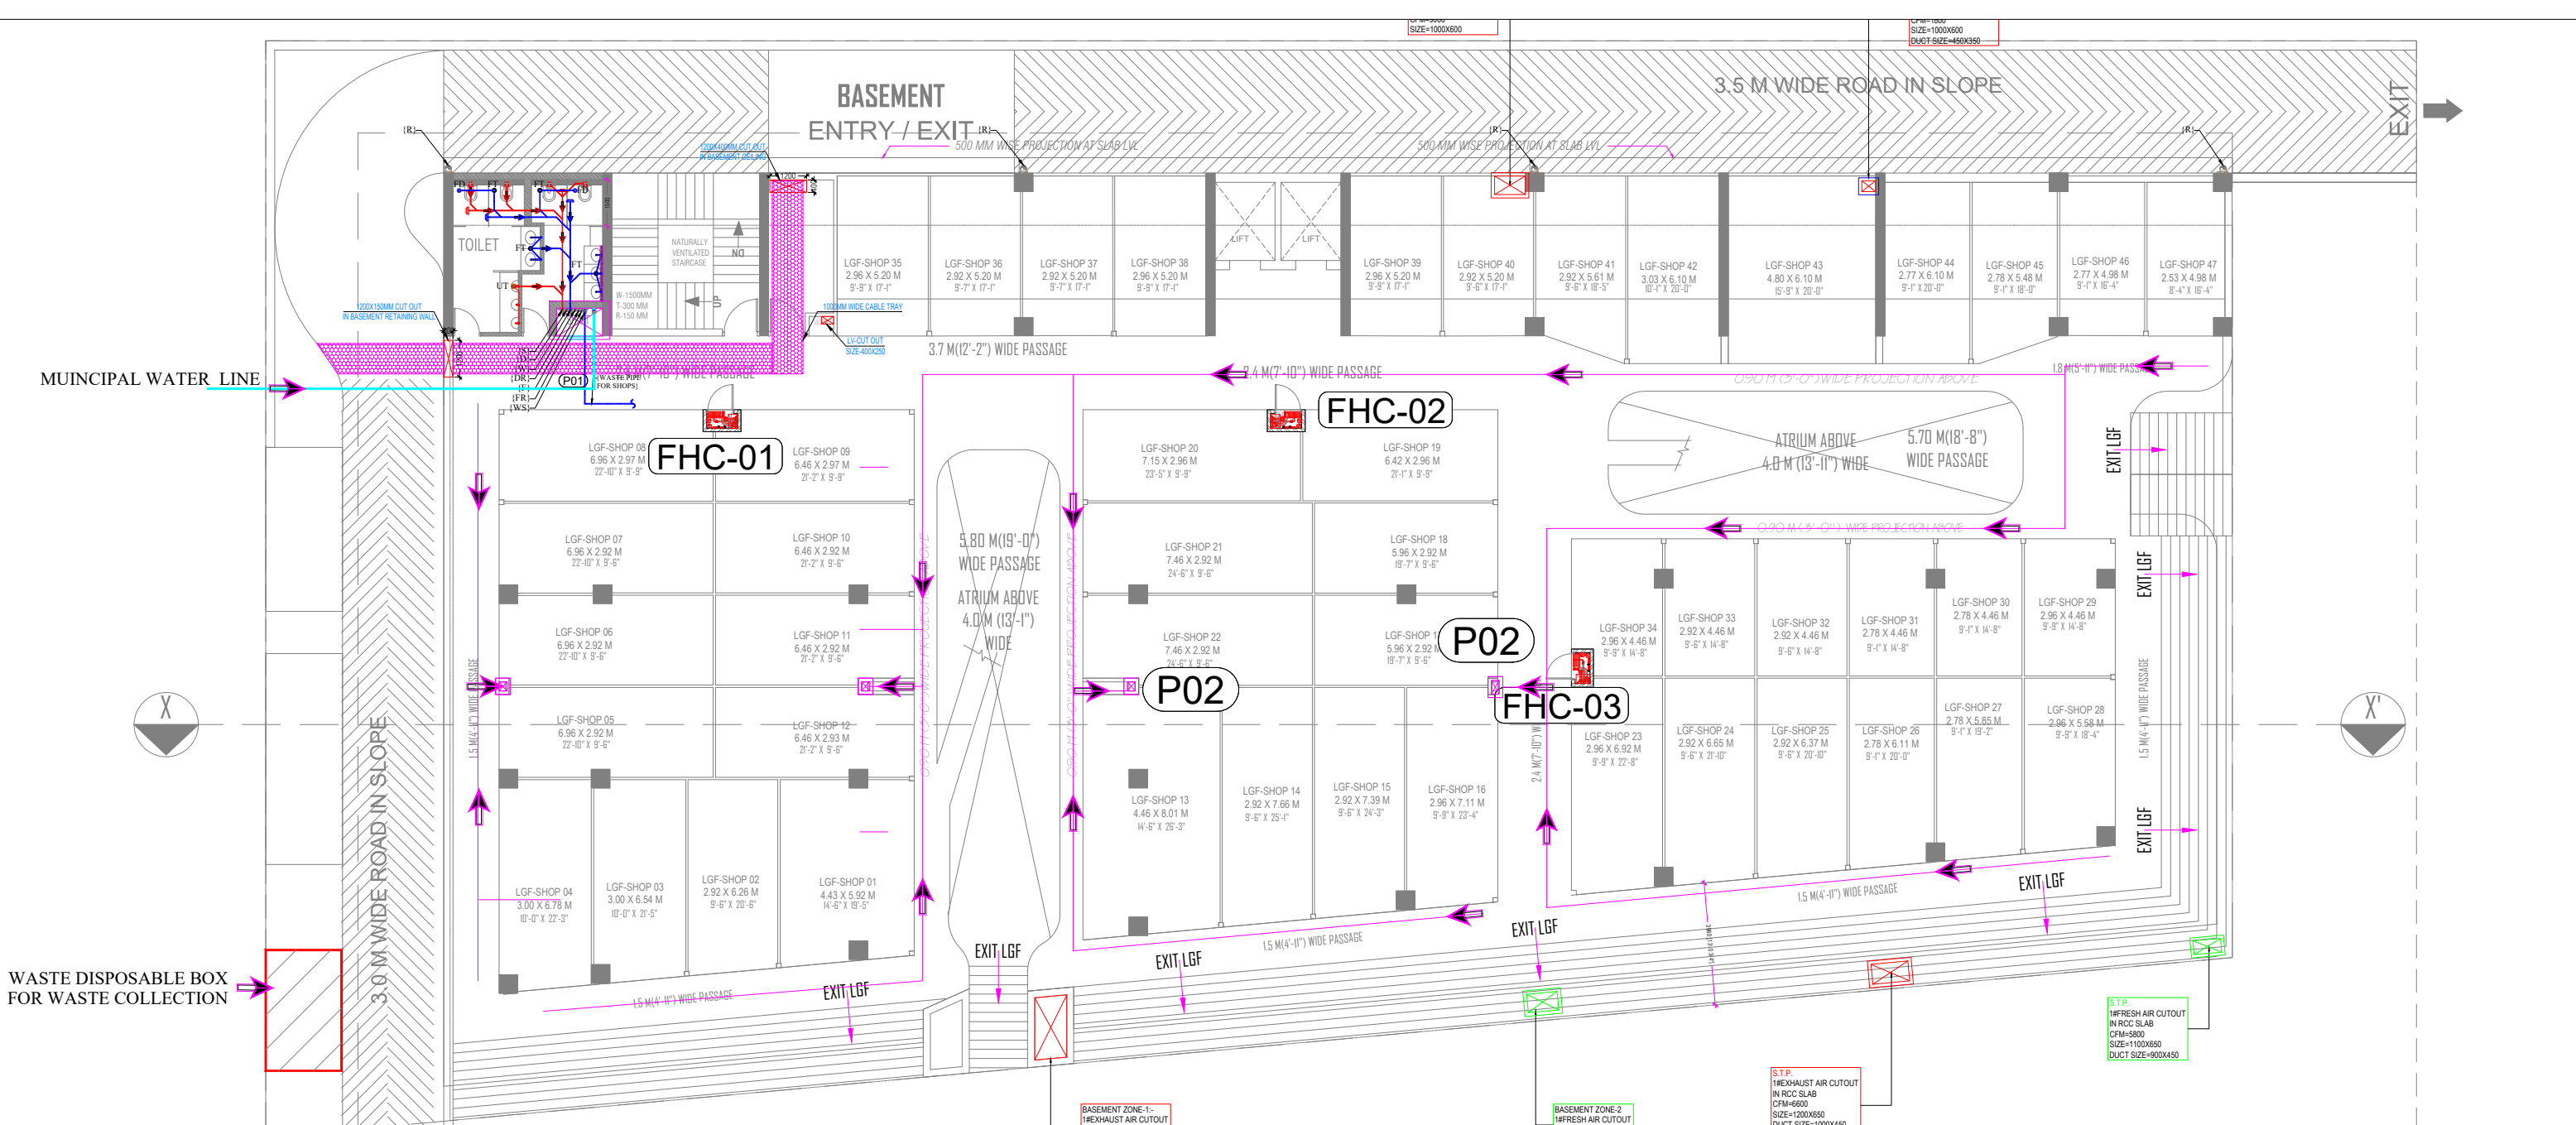

PIPE SCHEDULE	
DESCRIPTION	SIZE
PIPE DIA FROM WB TO FDI/T	40 OD uPVC PIPE
PIPE DIA FROM URINAL TO UT	40 OD uPVC PIPE
PIPE DIA FROM FD TO FT	75 OD uPVC PIPE
PIPE DIA FROM WC TO VERTICAL STACK	110 OD uPVC PIPE
PIPE DIA FROM FT TO VERTICAL STACK	110 OD uPVC PIPE
PIPE DIA FROM UT TO VERTICAL STACK	110 OD uPVC PIPE
PIPE DIA FROM FT TO HORIZONTAL STACK	110 OD uPVC PIPE
PIPE DIA FROM UT TO HORIZONTAL STACK	110 OD uPVC PIPE
PIPE DIA FROM WC TO HORIZONTAL STACK	110 OD uPVC PIPE
PIPE DIA FROM HORIZONTAL STACK TO VERTICAL STACK	110 OD uPVC PIPE

WATER SUPPLY LEGENDS:-	
DR	DOMESTIC WATER RISER PIPE
FR	FLUSHING WATER RISER PIPE
(D)	DOMESTIC WATER SUPPLY PIPE
(F)	FLUSHING WATER SUPPLY PIPE
AG(B)	ANGLE VALVE FOR BESIN
HF	HEALTH FAUCET
AG(C)	ANGLE VALVE FOR CISTERN

LEGEND FOR PLUMBING	
F.D	FLOOR DRAIN (100x63mm)
F.T	FLOOR TRAP (110x110mm)
FCO	FLOOR CLEAN OUT
U.T	BALCONY DRAIN POINT
SOIL PIPE	SOIL PIPE
WASTE PIPE	WASTE PIPE
R	RAIN WATER
S	SOIL WATER VERTICAL
W	WASTE WATER VERTICAL
WS	WASTE WATER VERTICAL FOR SHOPS

PLUMBING SHAFT SCHEDULE		
P01	ACCEPTED PLUMBING SHAFT	DOOR OPENING SIZE-700X1800
P02	REQUIRED PLUMBING SHAFT	-----
FHC	FIRE HOSE CABINET SIZE AS MARKED	DOOR OPENING SIZE-900X2100