


NORTH

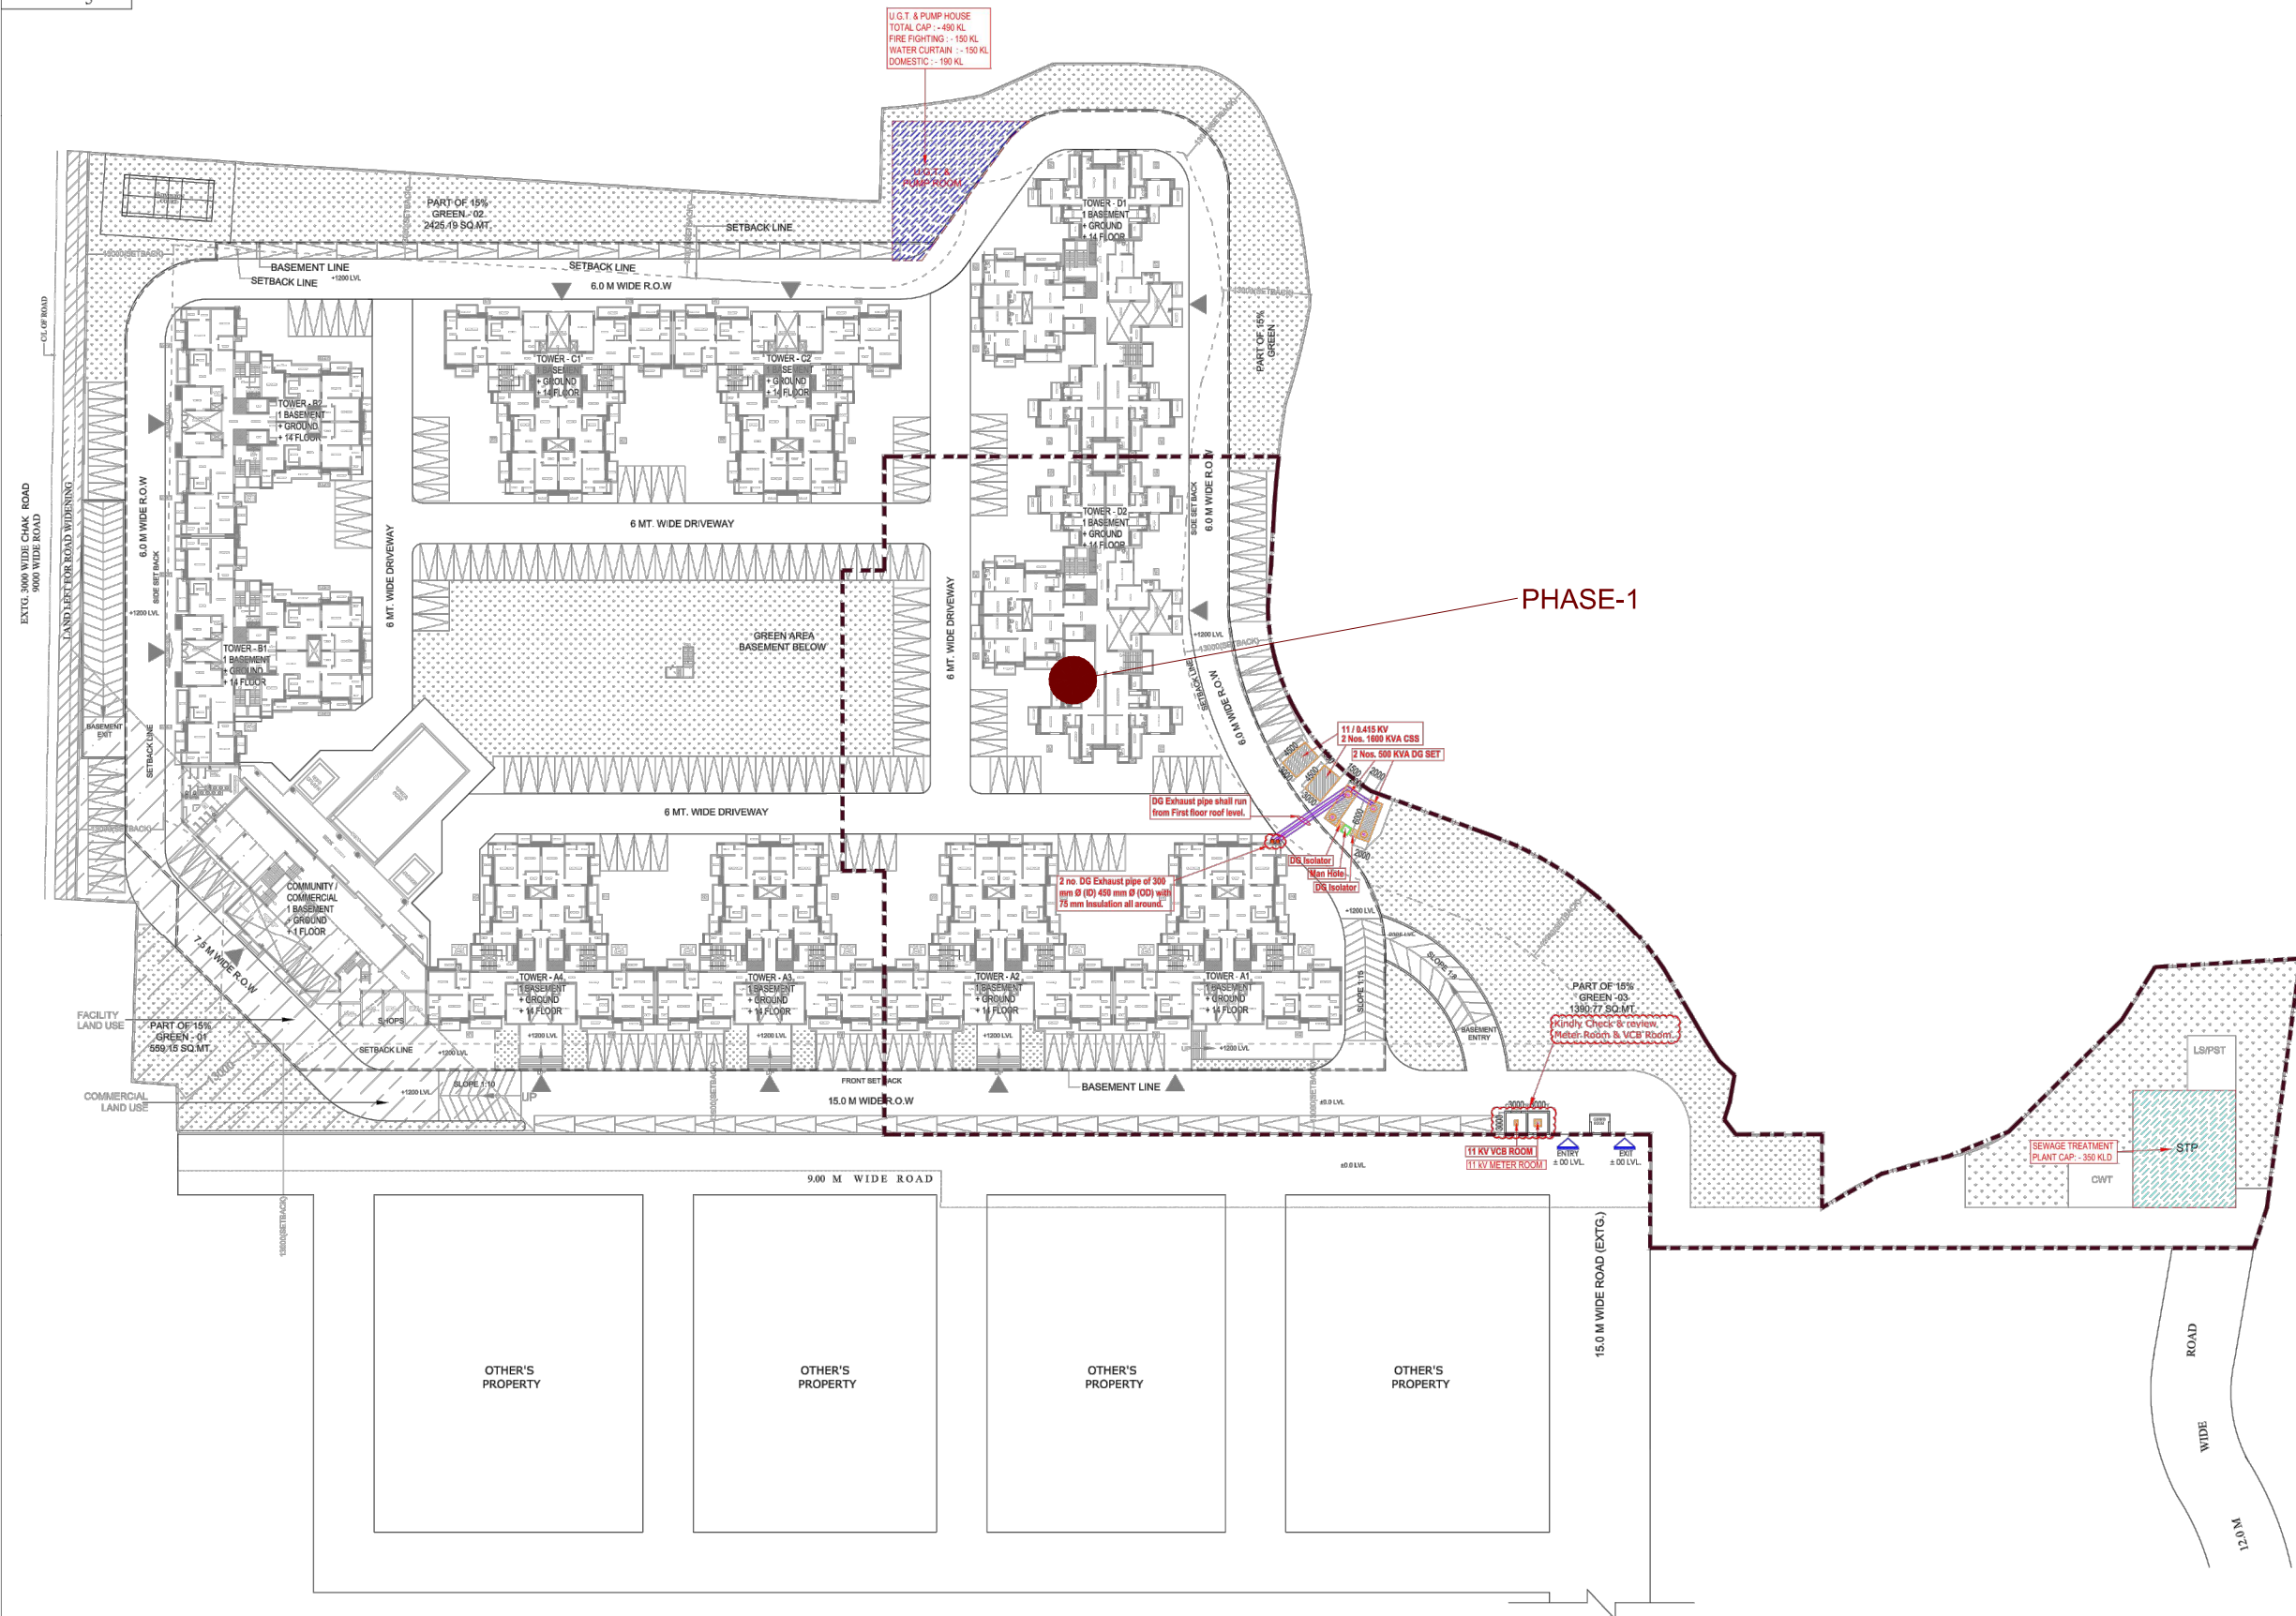

rev. no.	date	revision

project
PROPOSED GROUP HOUSING BUILDING
PLAN FOR OMEGA DEVELOPER AND BUILDERS ON
KHASRA NO. 161, 162, 163, 164, 169, 165 (PART)
167(PART) & 171(PART) AT UTTARDAUNA
FAIZABAD ROAD, LUCKNOW. (686 FLATS)

title
LAYOUT PLAN

subtitle
SETTING-OUT PLAN

drawing released for
 APPROVAL E.I.A. SUBMISSION
 ADVANCE COPY CONSTRUCTION

drg. no. OD / 18B01 / ES - 05 drawn by Prem Saini

scale 1 : 500 designed by Badri Vishal

date 01.02.2018 checked by Anand Havella

architects
Space Designers International
B-34, SECTOR-47, NOIDA
PH : +91 9711633717, 18, 19 & 20, Mob: 9811070399, 8811336231
e-mail : spacesdi@gmail.com, www.spacedi.com

services consultant
Consummate Engineering Services (P) Ltd.
Noida Office : B - 67, Sector - 67, Noida - 201 501
Lucknow Office : R 016, Robina Flumaria, Gomti Nagar, Lucknow
Tel : (0120) 6943500 (30 Lines)
e mail : mail@cespi.in, website : www.cespi.in