


LEGEND :

S.No.	SYMBOL	DESCRIPTION
1		70 WATT LED LIGHT (9 METER POLE HEIGHT)
2		150 WATT LED LIGHT (9 METER POLE HEIGHT)
3		45 WATT POST LIGHT (3.5 METER POLE HEIGHT)
4		EXT.FEEDER PILLAR
5		ELECTRICAL CABLE

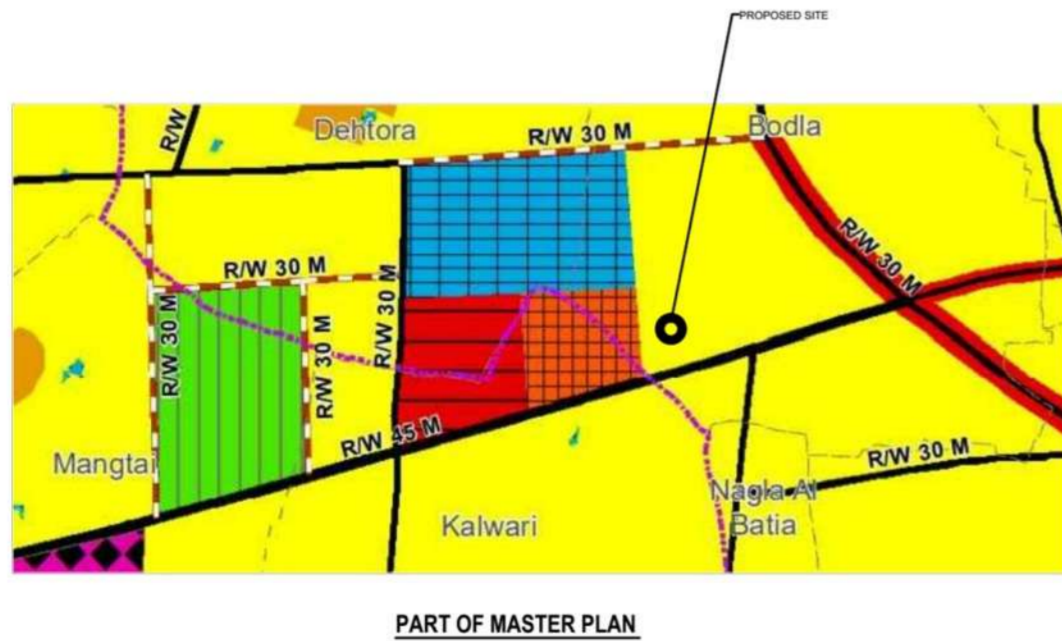

PRODUCED BY AN AUTODESK EDUCATIONAL PRODUCT

LAYOUT PLAN

GSM INFOTECH
VIAVI
Partner

REVISIONS:

NO.	DATE	DESCRIPTION
R0	09.02.26	SUBMISSION

RELEASED FOR

<input type="checkbox"/>	TENDER
<input checked="" type="checkbox"/>	SUBMISSION
<input type="checkbox"/>	ADVANCE COPY
<input type="checkbox"/>	GOOD FOR CONSTRUCTION

MEP CONSULTANT :
M/s New Era Engineering Consultants
 B-37, AMBEDKER COLONY, CHATTARPUR,
 NEW DELHI- 110070
 E mail :- neweraengineeringconsultants@gmail.com

ARCHITECT
NEXUSPLUS CONSULTANTS PVT. LTD
 B-116 SECOND FLOOR
 SECTOR-50 NOIDA

DRAWING TITLE:
ELECTRICAL DRAWING (EXTERNAL LIGHT LAYOUT)

PROJECT TITLE:
 BASURI ORCHID, AGRA

CLIENT :
 VIBHOR BANSAL

PRINCIPAL ARCHITECT:
 AR. PEYUSH SRIVASTAVA

DRAWN BY: RAJU	CHECKED BY: NAVEEN
DRAWING NO. SD-ELC.-08	SHEET SIZE. A1
SCALE : 1:400	DATE:- 09.02.2026