
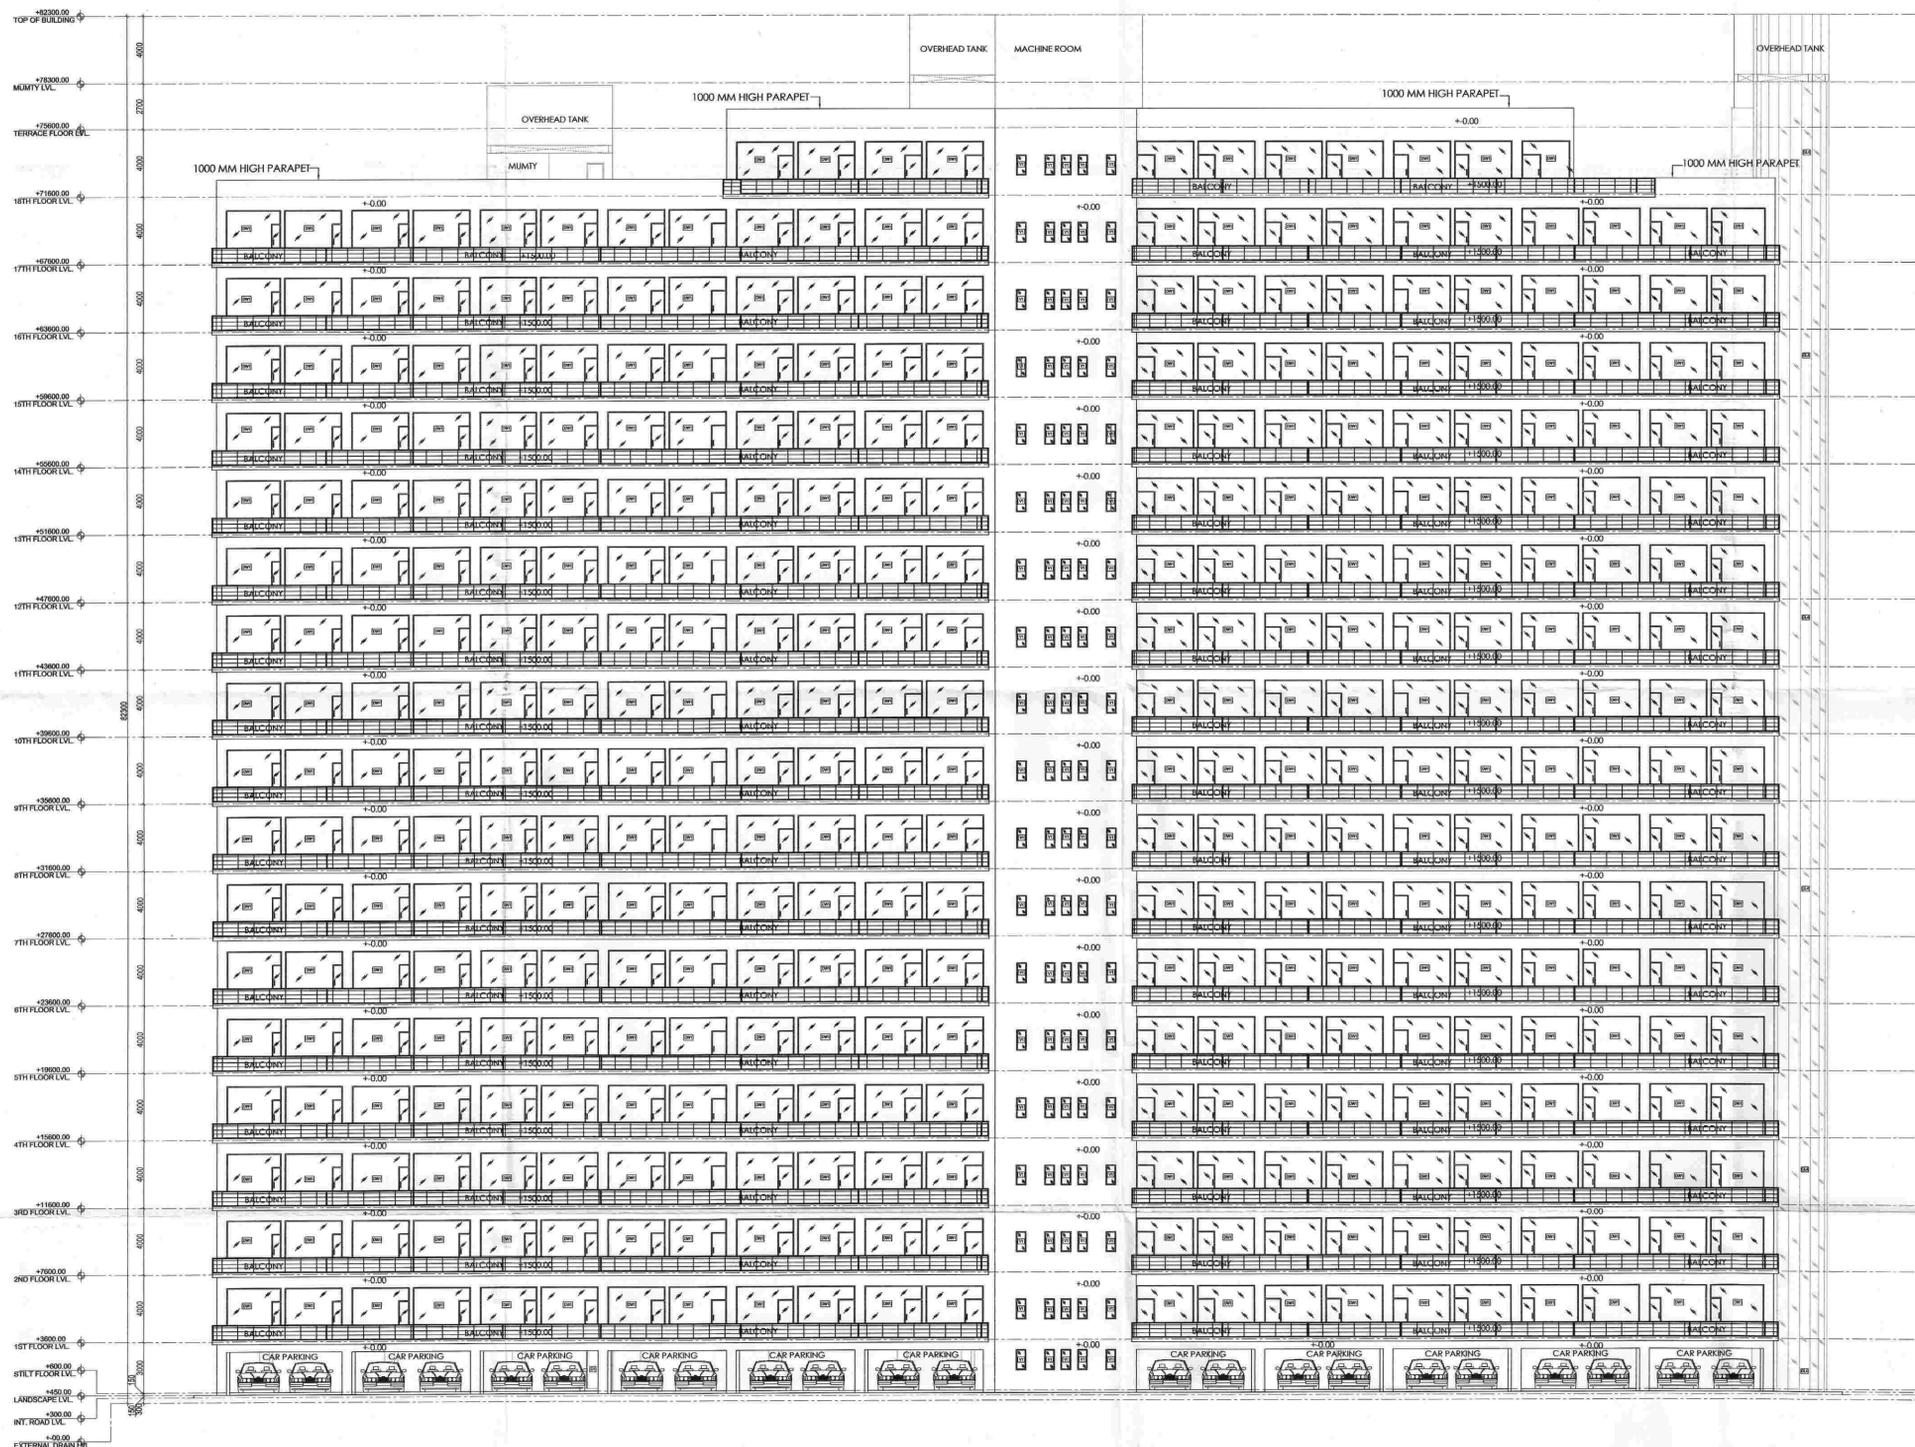


PROJECT
PROPOSED DEVELOPMENT FOR PLOT MEASURING 24.715 ACRES IN SECTOR-TECH ZONE -4, PLOT NO.-17, GREATER NOIDA.
 BEING DEVELOPED BY - M/s S.P. SAI IT PVT.LTD.

Greater Noida Industrial Area
 Wide Letter Road
 10/11/2018
 FIVE YEARS

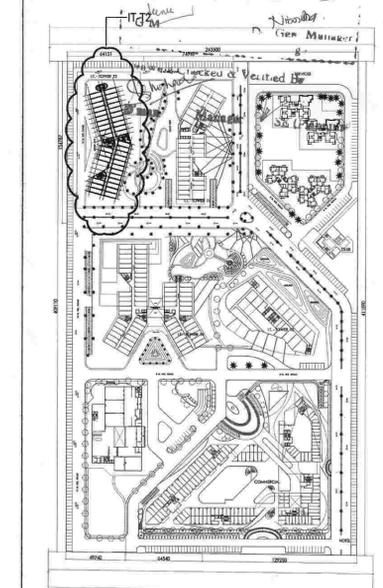

ELEVATION - B

REVISION
R1

SCALE
1:150

DRAWING NO.
1039/60/SUB/IT-T2/ELV/23

For SP SAI IT PVT. LTD.

Authorised Signatory

OWNER'S SIGNATURE

ASHOK NARAYAN PANDY
 REGISTERED ARCHITECT
 CALPITTA

ARCHITECT'S SIGNATURE

DRAWING
ELEVATION - B
IT-T2

DRAWN BY: ALANKRIT KUSHWAHA

ACPL ISO 9001:2008
 Architecture Management Planning

ACPL Design Ltd
 J-103 South Extension Part II
 New Delhi 110048, India
 T: +91 11 2622195
 F: +91 11 2646100
 www.acplindia.com E: contact@acplindia.com