
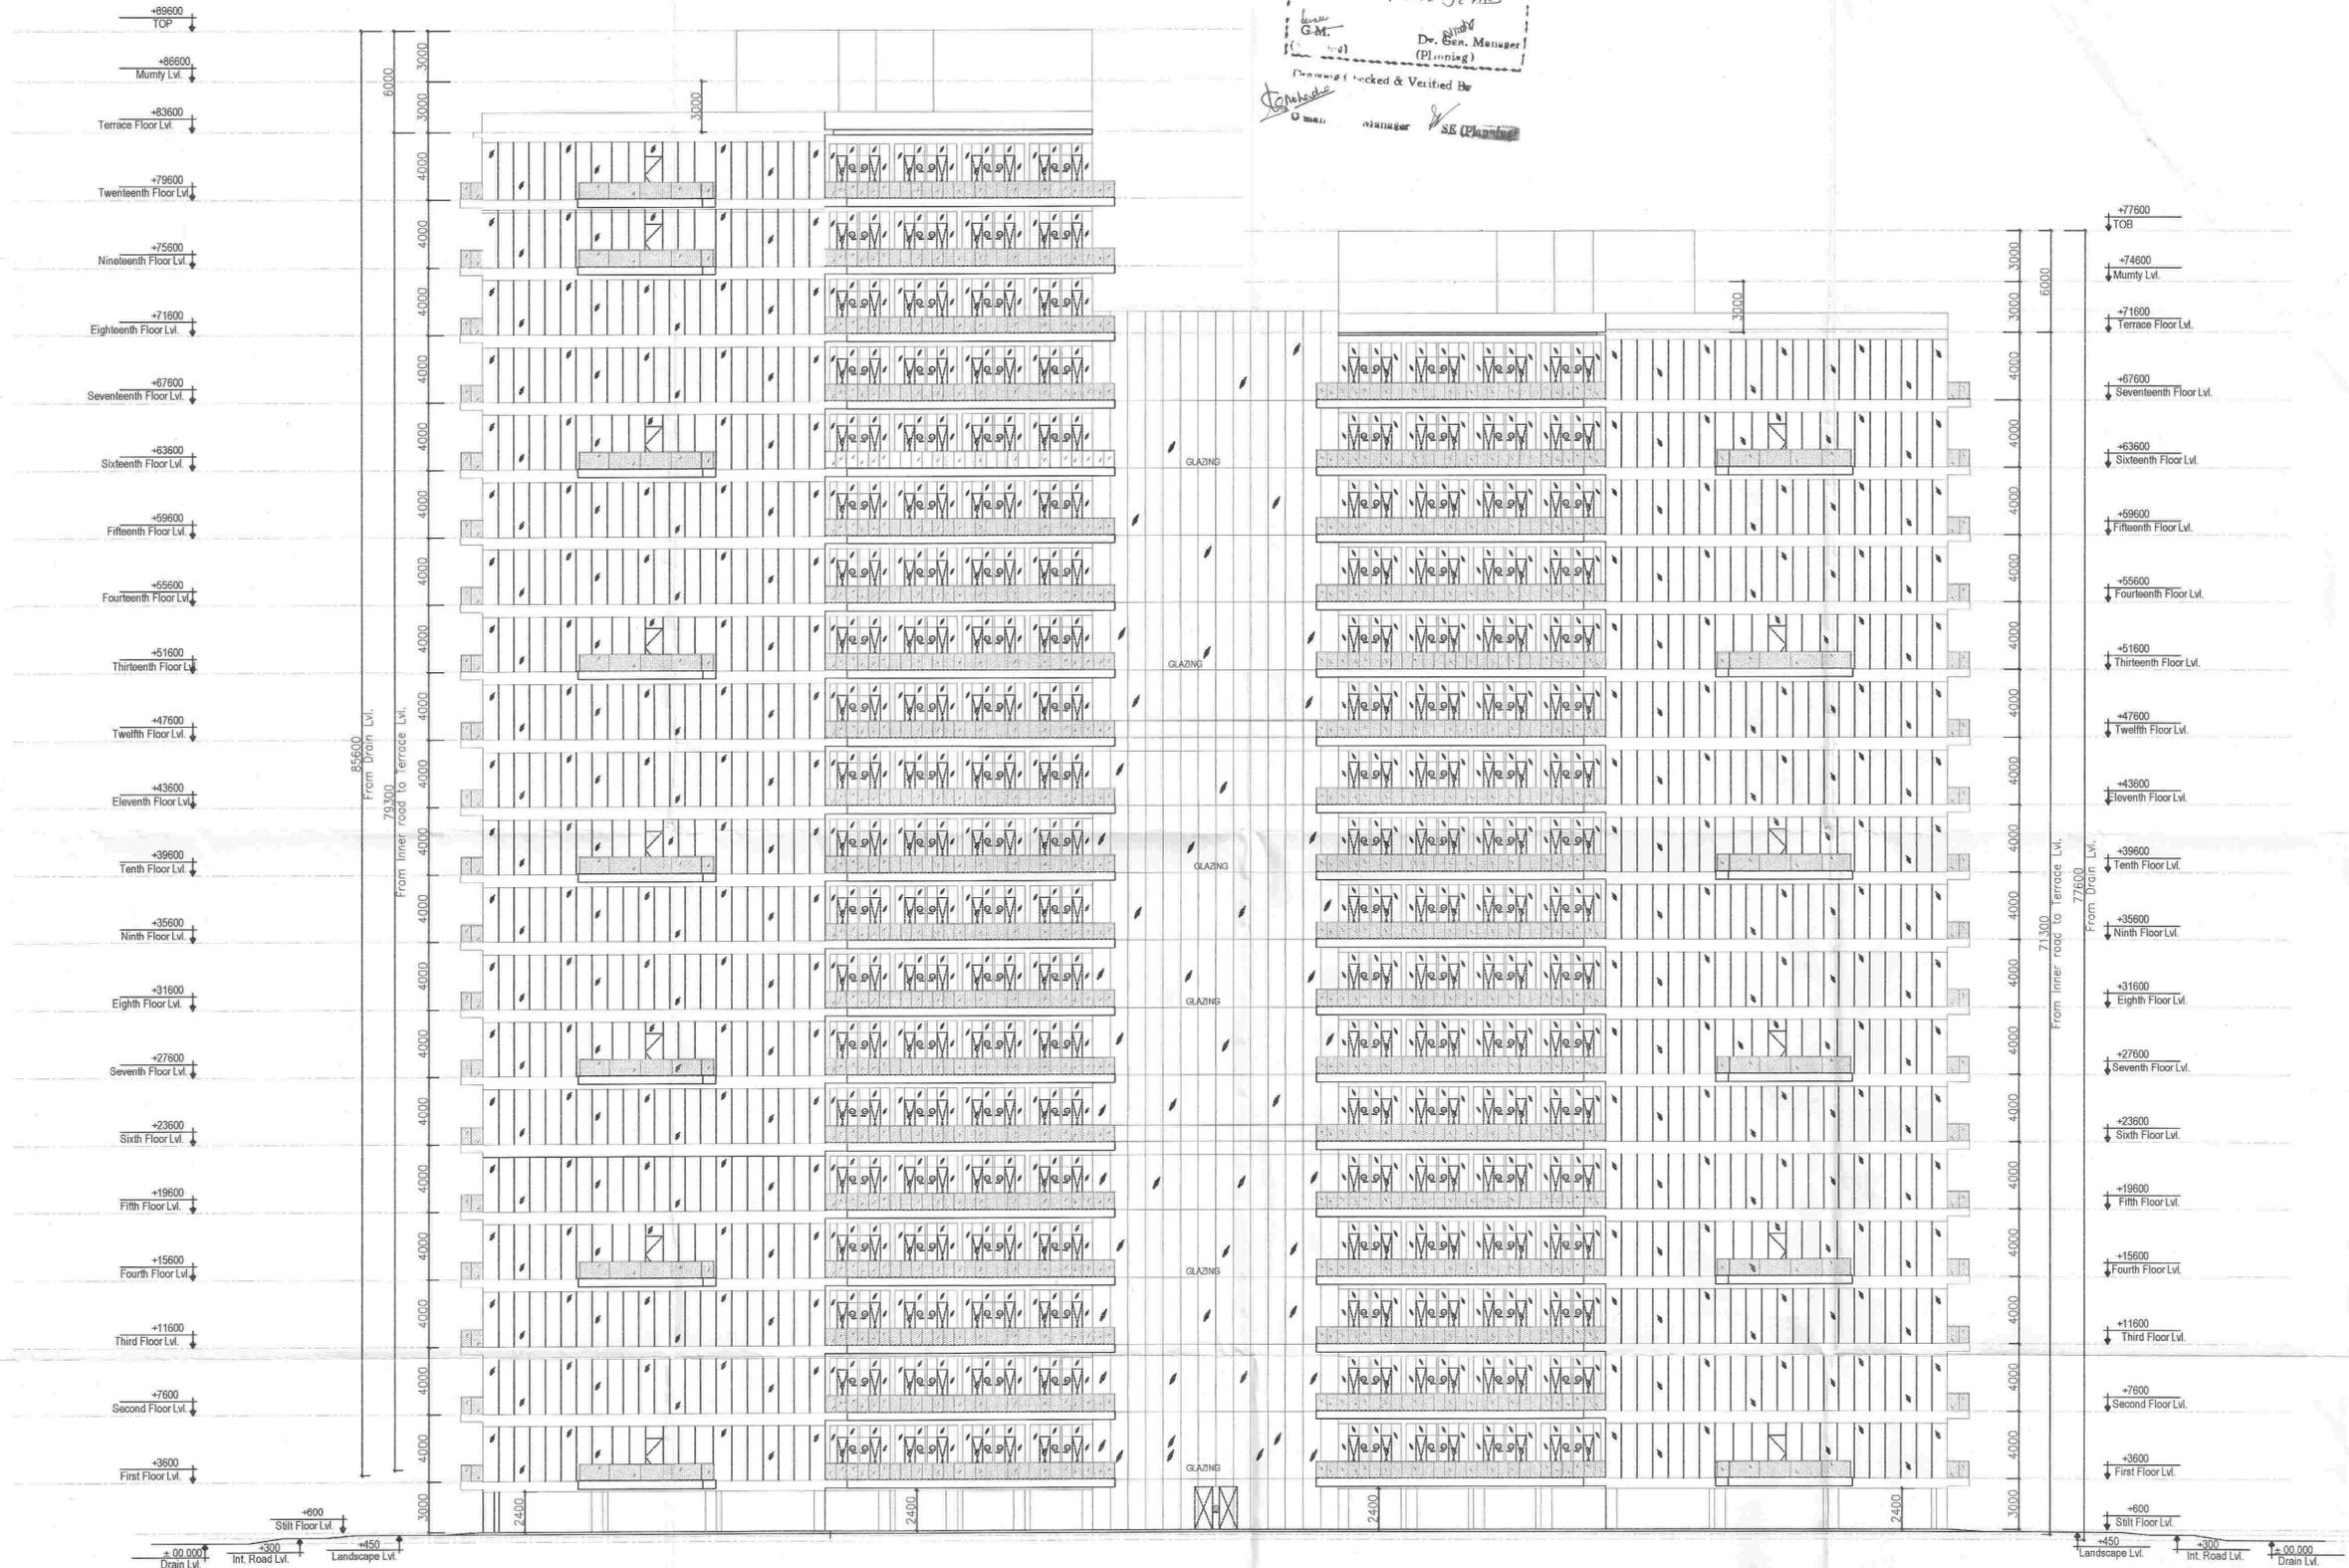


Greater Noida Industrial Dev. Authority
APPROVED
 Vide Letter No. 37/SE/2013/308/13
 Valid upto Date: FIVE YEARS
 G.M. Dr. Gen. Manager (Planning)
 Drawing locked & Verified By
 S. K. SINGH MANAGER / SE (Planning)

217

PROJECT
PROPOSED DEVELOPMENT FOR PLOT MEASURING 24.715 ACRES IN SECTOR-TECH ZONE -4, PLOT NO.-17 GREATER NOIDA. BEING DEVELOPED BY M/S. S P SAI PVT. LTD.

KEY PLAN

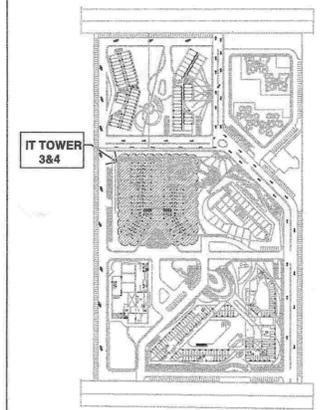

ELEVATION-1

REVISION	SCALE	NORTH
R0	1:150	

DRAWING NO.
1039/60/SUB/EL-06

For SP SAI PVT. LTD.
 Authorised Signatory
 OWNER'S SIGNATURE

ARCHITECT'S SIGNATURE

DRAWING
ELEVATION IT- T 3 & 4

DRAWN BY: BRIJ

ACPL ISO 9001:2008
 Architecture Management Planning

ACPL Design Ltd
 J-103 (South Extension-1, New Delhi 110048, India)
 T: +91 11 26029365, +91 11 26029329
 E: contact@acplindia.com, F: +91 11 26029329