



APPROVED
 Date: 31/01/2013
 Valid for: FIVE YEARS
 G.M. (Planning)
 Dr. G.S. Manager (Planning)
 Drawing Checked & Verified By
 [Signature]

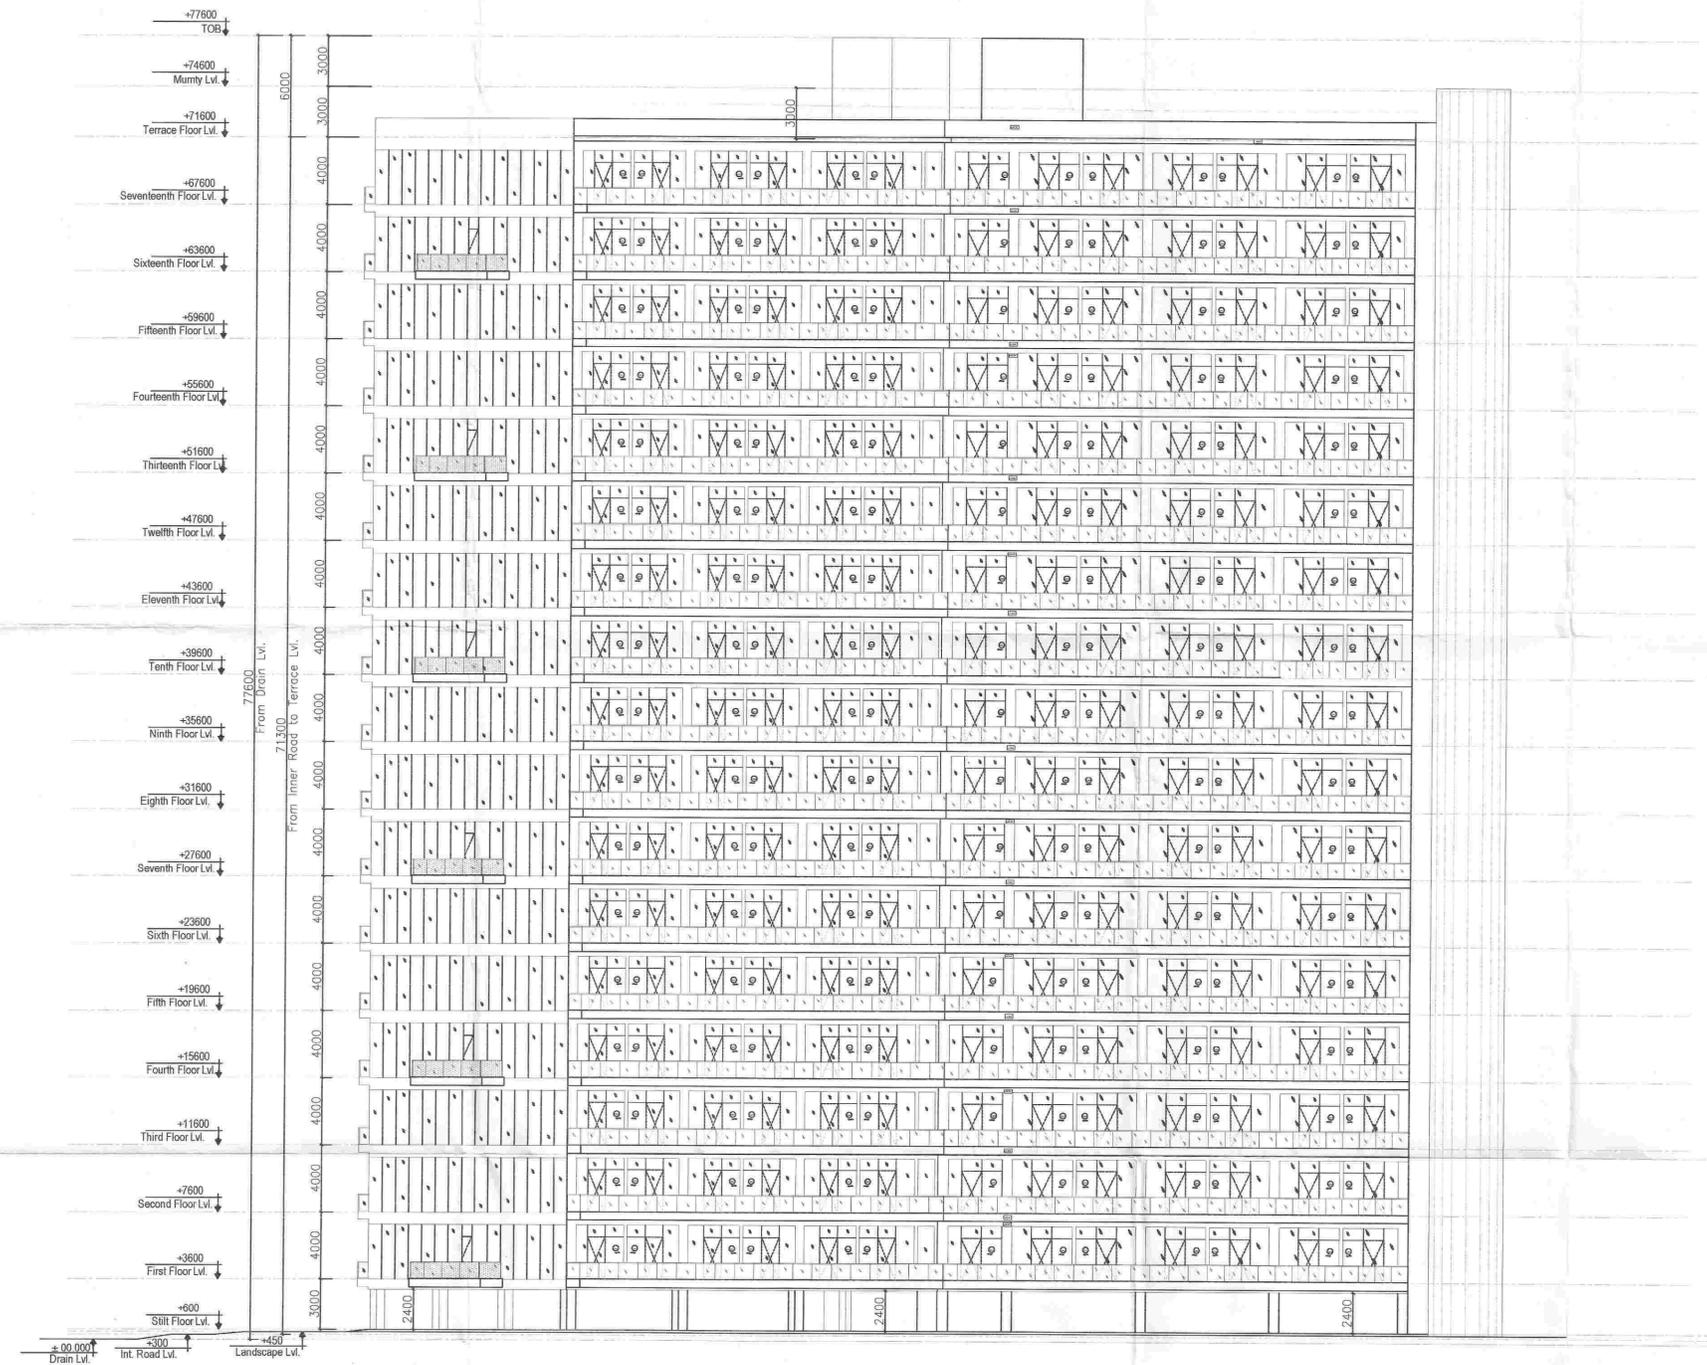

ELEVATION-3

PROJECT
PROPOSED DEVELOPMENT FOR PLOT MEASURING 24.715 ACRES IN SECTOR-TECH ZONE -4, PLOT NO.-17 GREATER NOIDA.
 BEING DEVELOPED BY M/S. S P SAI PVT. LTD.

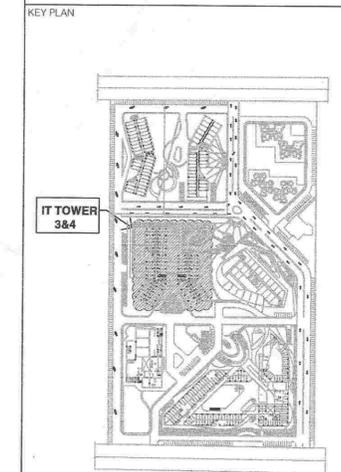

REVISION	SCALE	NORTH-
R0	1:150	

DRAWING NO.
1039/60/SUB/EL-08

For SP SAI IT PVT. LTD.
 [Signature]
 Authorised Signatory
 OWNER'S SIGNATURE

[Signature]
 ASHOK HARAYAN BANSAL
 REGISTERED ARCHITECT
 CA/57/10481
 ARCHITECT'S SIGNATURE

DRAWING
**ELEVATION
 IT- T 3 & 4**

DRAWN BY: BRU

ACPL ISO 9001:2008
 Architecture Management Planning

ACPL Design Ltd
 103 South Extension-1
 New Delhi 110048 India
 T: +91 11 24622135
 F: +91 11 24640739
 E: contact@acplindia.com