



Greater Noida Industrial Dev. Authority  
**APPROVED**  
 Letter No. *1039/60/3-17* Dated *3-1-13*  
 Valid for **FIVE YEARS**  
 G.M. (Planning) Dr. Gea. Manager (Planning)  
 Drawing Checked & Verified By  
 [Signature] [Signature]

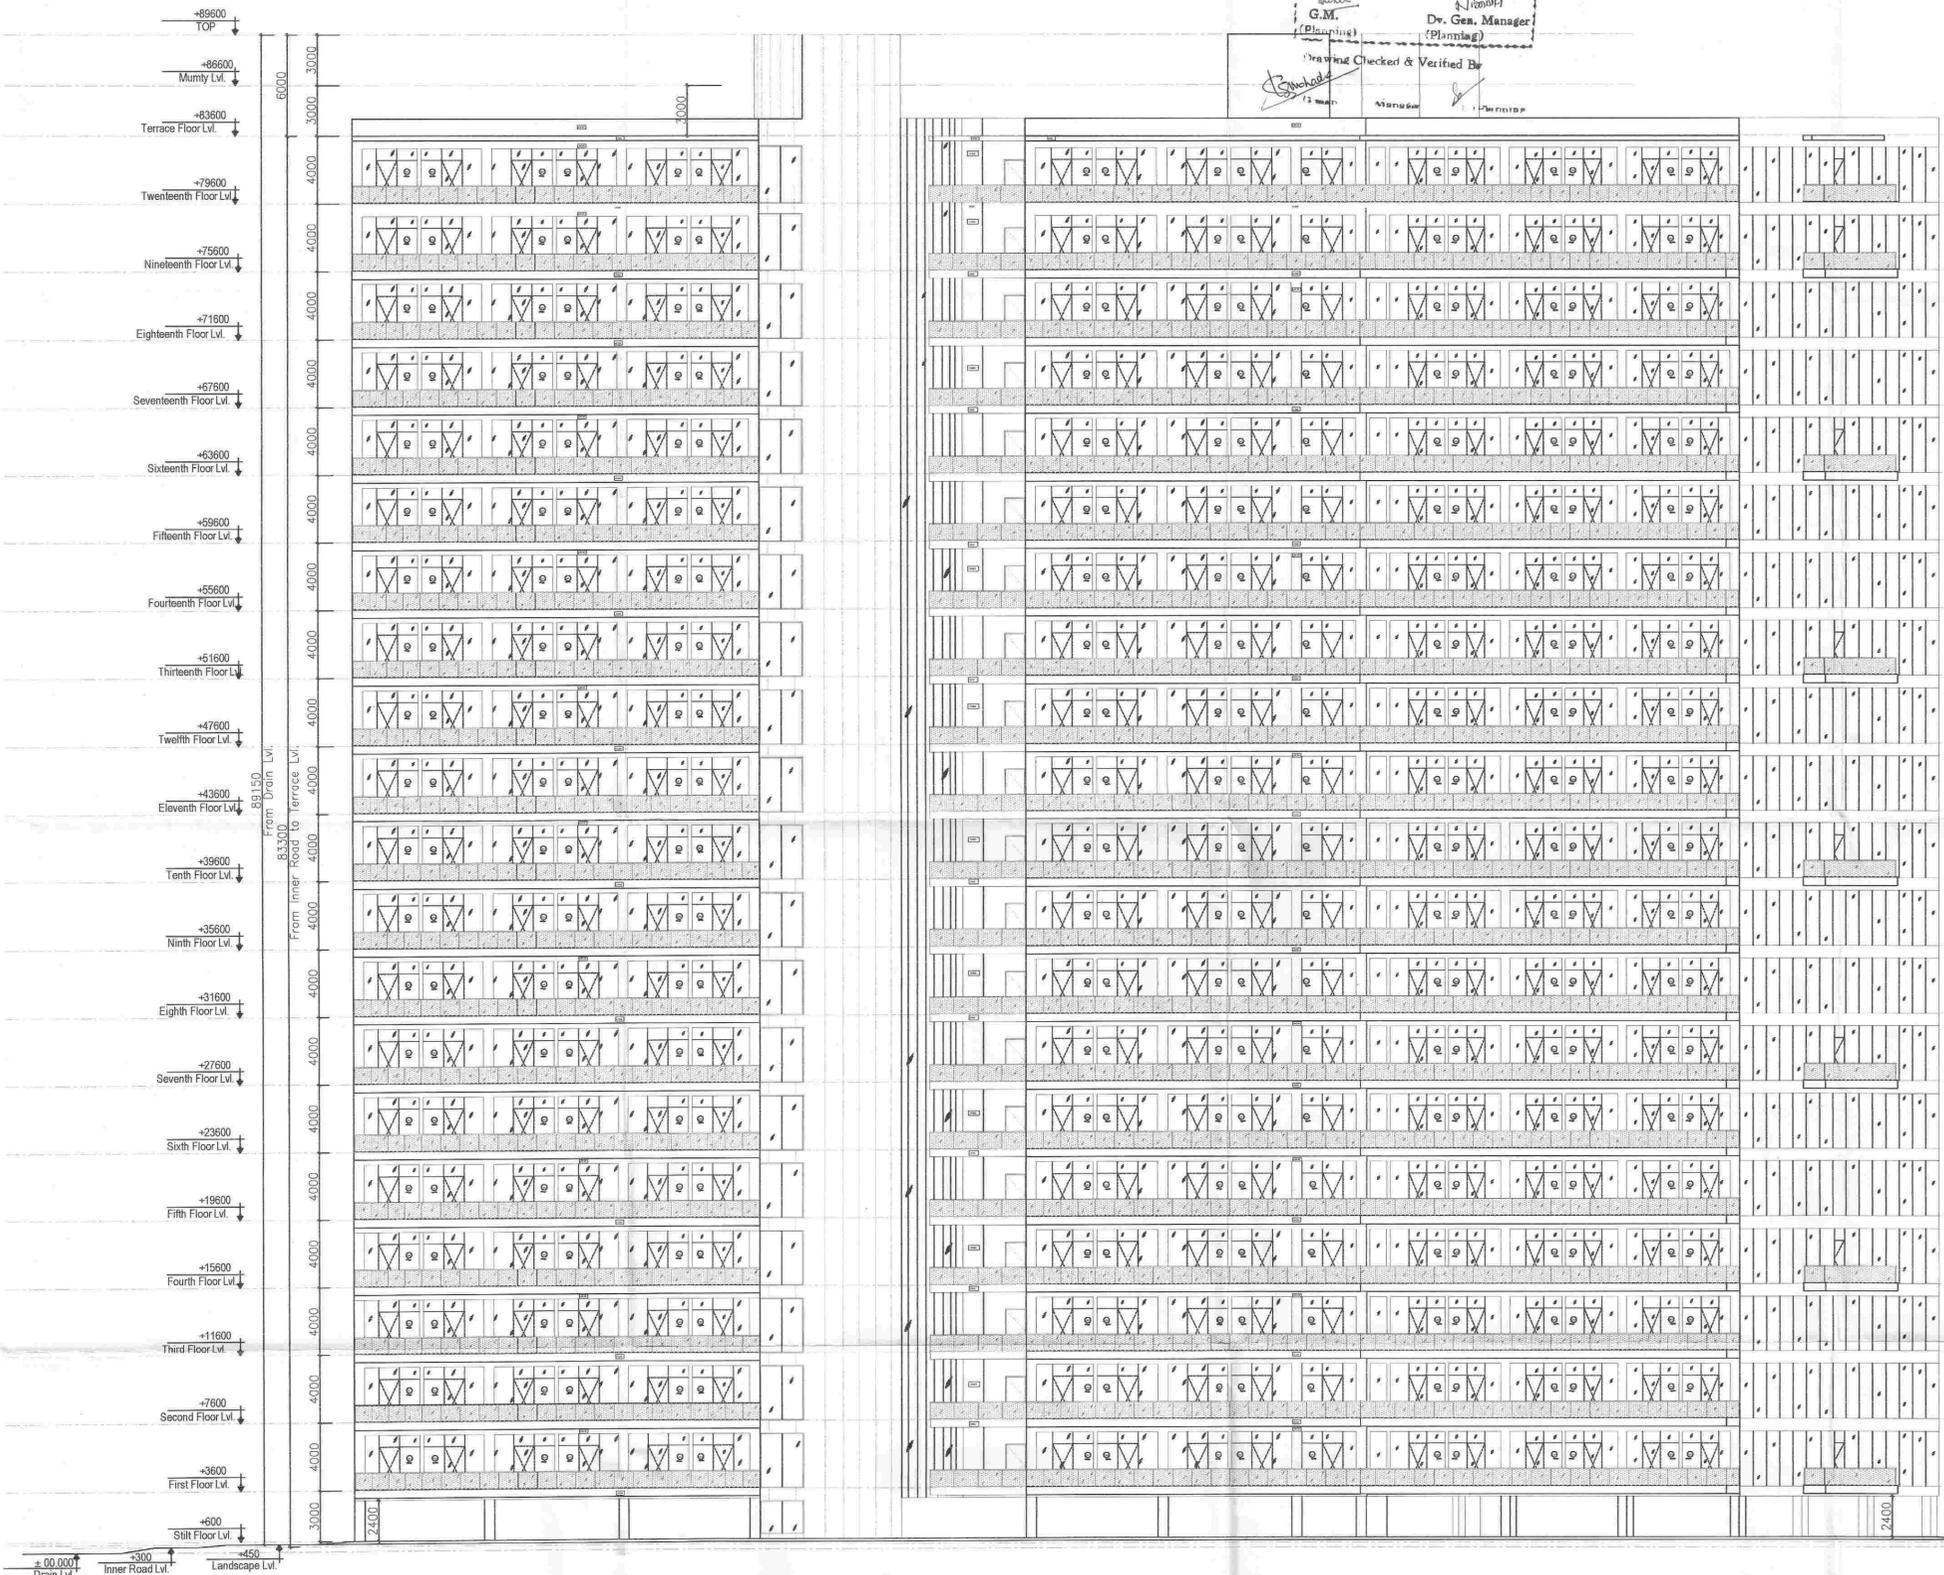

**ELEVATION-2**

PROJECT  
**PROPOSED DEVELOPMENT FOR PLOT MEASURING 24.715 ACRES IN SECTOR-TECH ZONE -4, PLOT NO.-17 GREATER NOIDA. BEING DEVELOPED BY M/S. S P SAI PVT. LTD.**

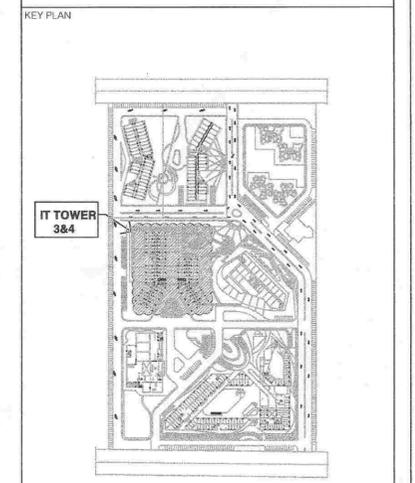

REVISION	SCALE	NORTH
<b>R0</b>	<b>1:150</b>	

DRAWING NO.  
**1039/60/SUB/EL-07**

For SP SAI IT PVT. LTD.  
 [Signature]  
 Authorised Signatory  
 OWNER'S SIGNATURE

[Signature]  
 ARCHITECT'S SIGNATURE

DRAWING  
**ELEVATION IT- T 3 & 4**

DRAWN BY: BRIJ

**ACPL** ISO 9001:2008  
 Architecture Management Planning  
 ACPL Design Ltd  
 103 South Extension-1 New Delhi 110048 India  
 T: +91 11 2642195 F: +91 11 2642193  
 www.acplindia.com E: contact@acplindia.com