
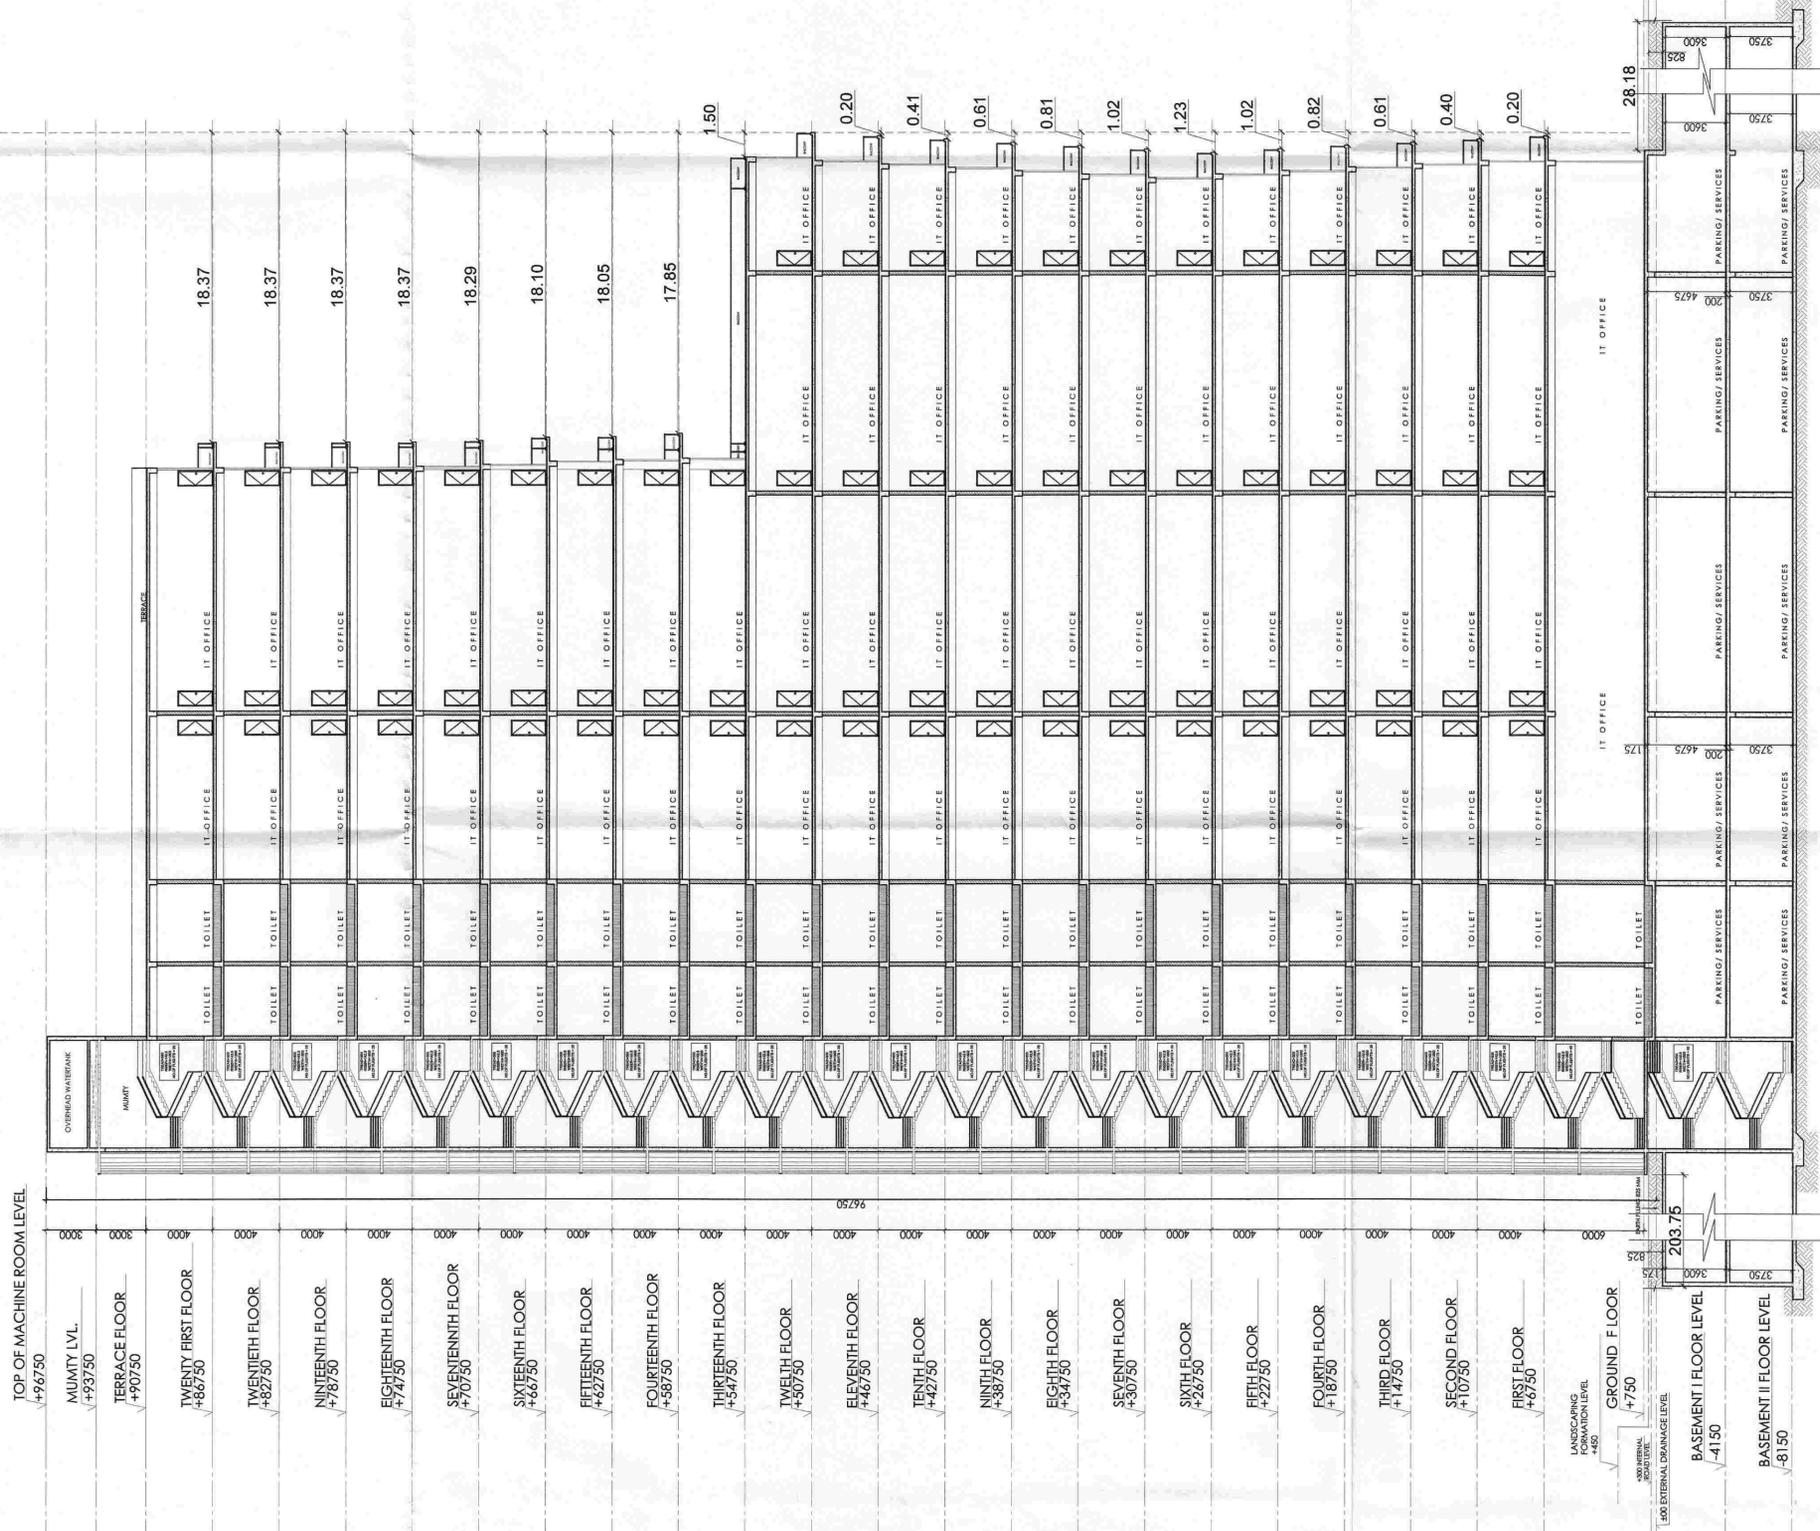


PROJECT
**PROPOSED DEVELOPMENT FOR
 PLOT MEASURING 24.715 ACRES
 IN SECTOR-TECH-ZONE-4, PLOT NO.-17
 GREATER NOIDA,
 BEING DEVELOPED BY:
 M/S S.P.SAI IT PVT.LTD.**

KEY PLAN

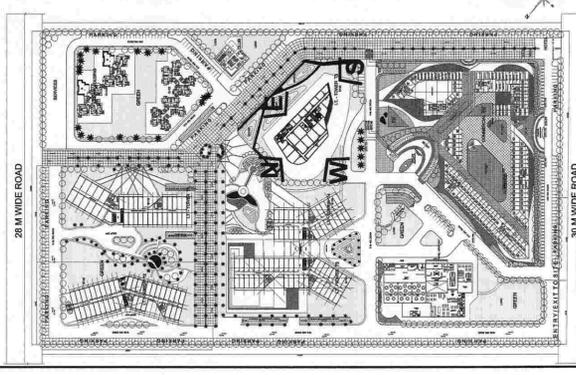

SECTION : A-A

REVISION
R3

SCALE
1:200

NORTH

DRAWING NO.
1039/60/SUB/SECTION - 28

for S.P.SAI IT PVT. LTD.
 Authorised Signatory

OWNERS SIGNATURE

ASHOK NARAYAN PANDIT
 REGISTERED ARCHITECT
 0497104641

ARCHITECT'S SIGNATURE

DRAWING
**SECTION A-A'
 IT TOWER-05**

DRAWN BY: ADITYA GULATI

ACPL

ACPL Design Ltd

ISO 9001:2008
 Architecture
 Management
 Planning

1st Floor, Sector-4,
 Greater Noida, India
 E: contact@acpl.com
 P: +91 11 28689000

Greater Noida Industrial Dev. Authority
APPROVED
 Valid until: Date **FIVE YEARS**
 Dr. G.M. (Planner)
 Dr. G.M. (Manager)
 One that Checked & Verified By
 30 & 11