
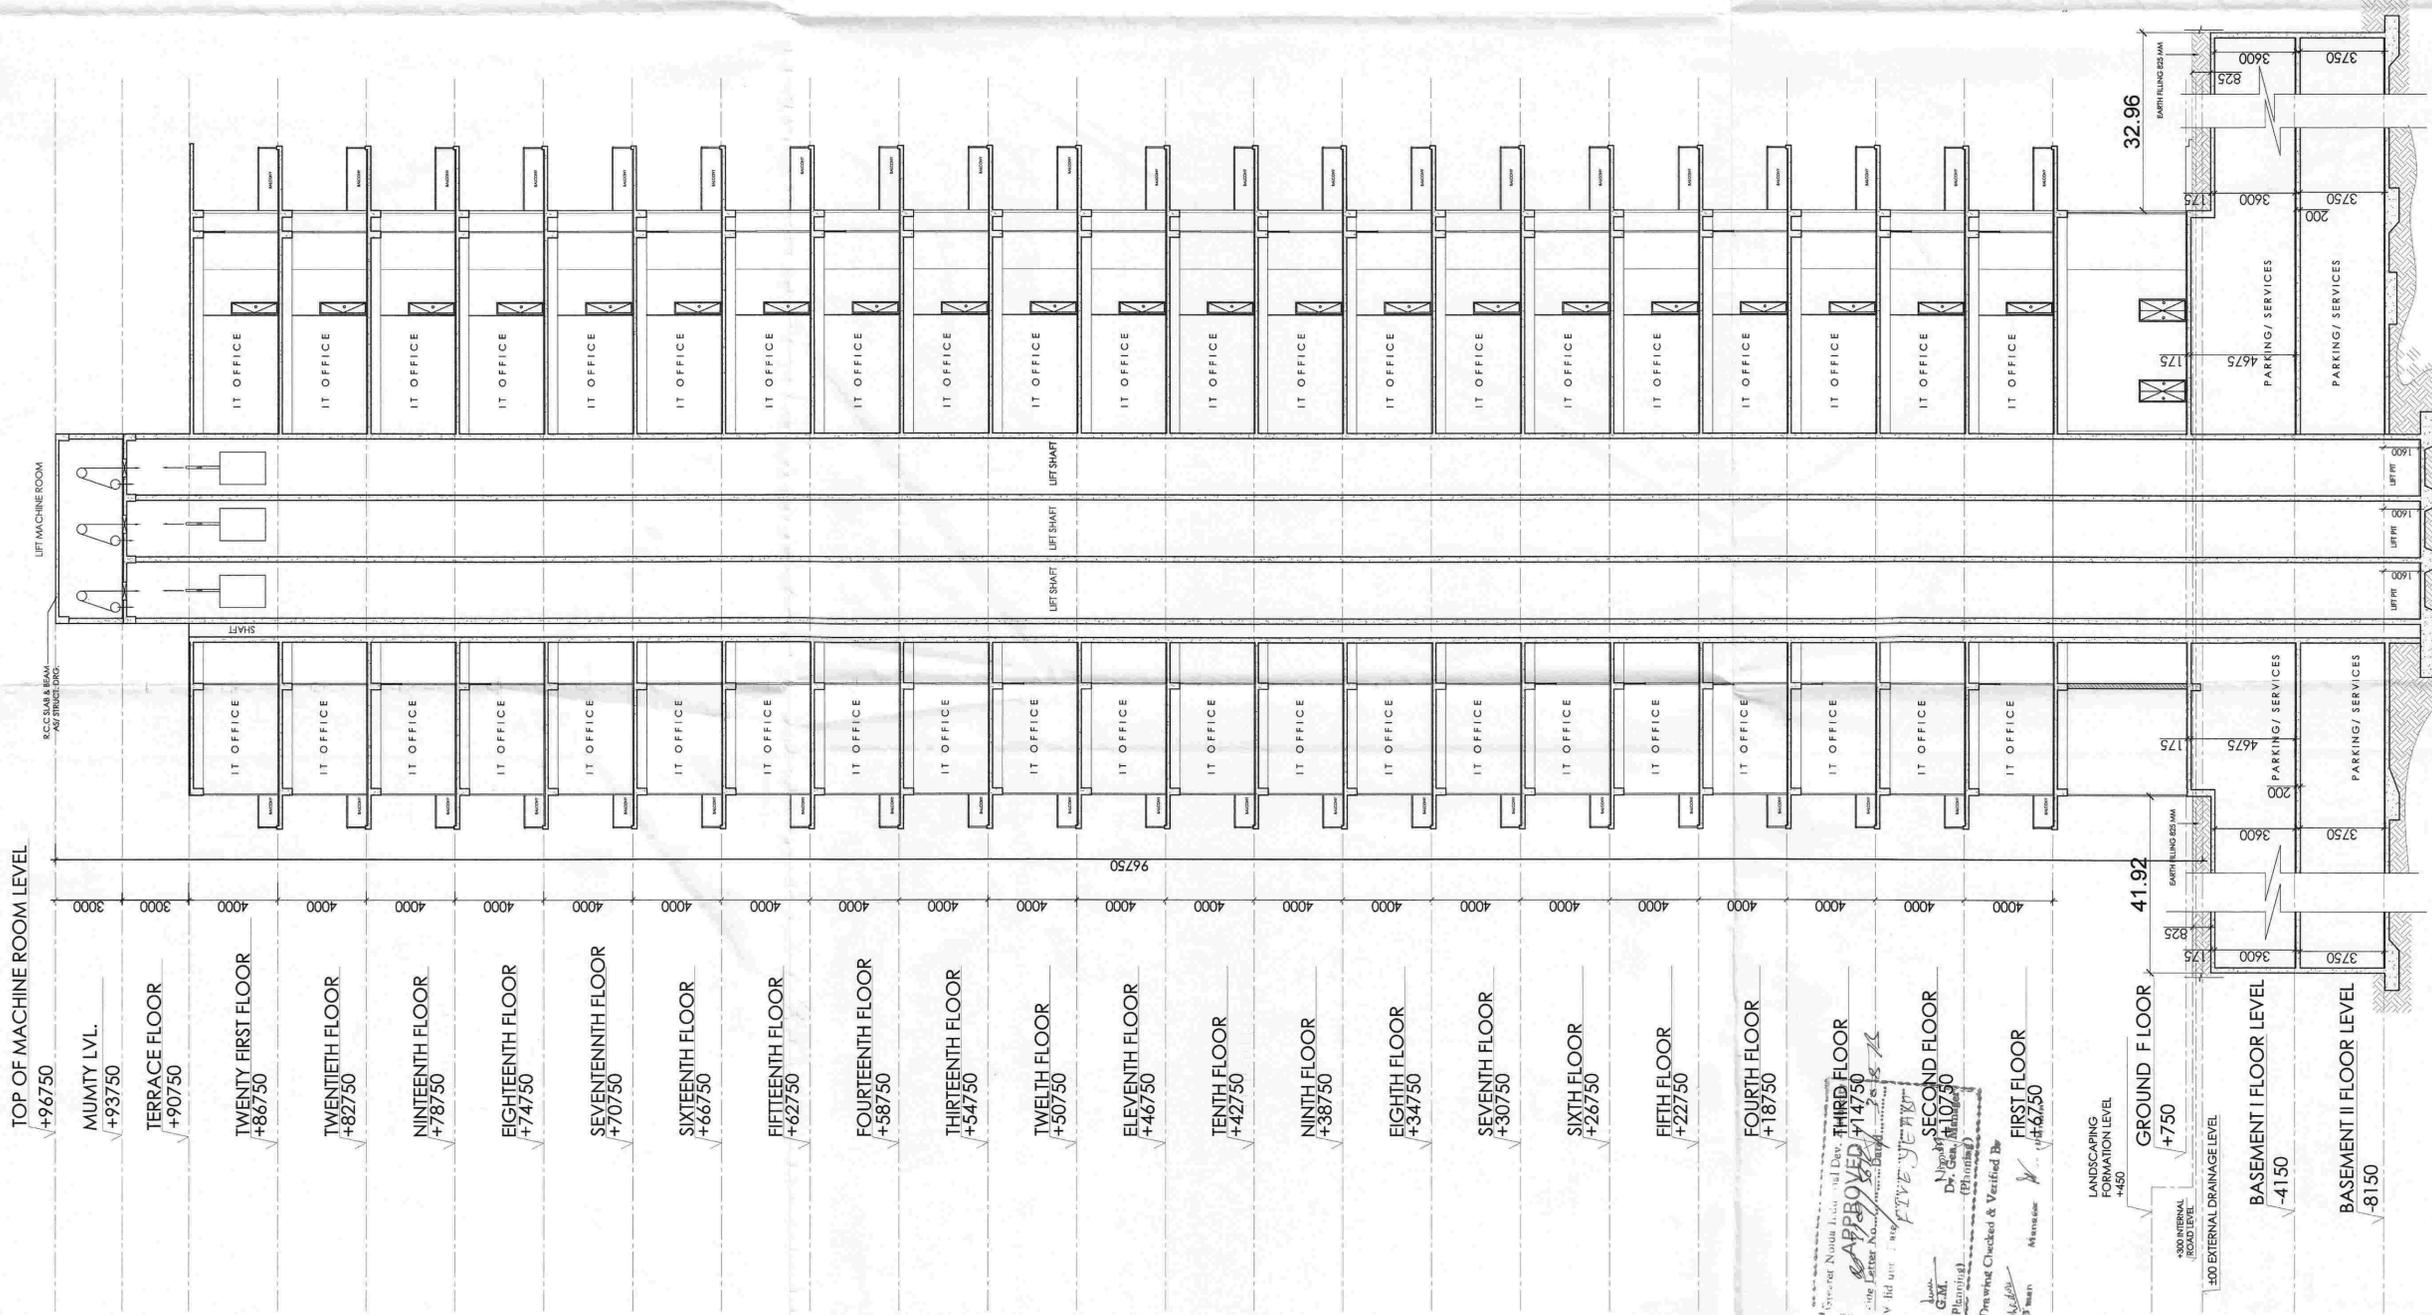


PROJECT  
**PROPOSED DEVELOPMENT FOR  
 PLOT MEASURING 24.715 ACRES  
 IN SECTOR-TECH-ZONE-4-PLOT NO.-17  
 GREATER NOIDA,  
 BEING DEVELOPED BY:  
 M/S S.P.SAI IT PVT.LTD.**

KEY PLAN

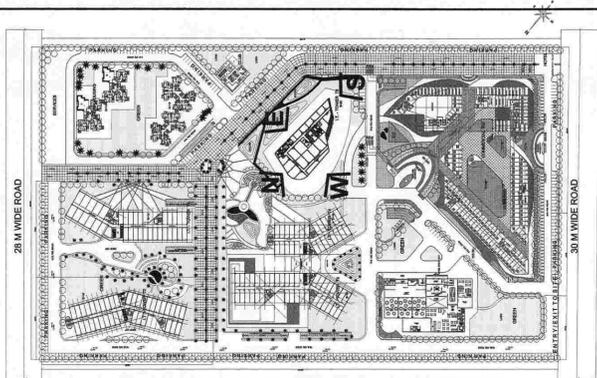

REVISION	SCALE	NORTH:
<b>R3</b>	<b>1:150</b>	

DRAWING NO.  
**1039/60/SUB/SECTION - 29**

For: SP SAI IT PVT. LTD.

*(Signature)*  
 Authorised Signatory

OWNER'S SIGNATURE

*(Signature)*  
 ASHOK NARAYAN PANDEY  
 REGISTERED ARCHITECT  
 CAB/17/04/01

ARCHITECT'S SIGNATURE

DRAWING  
**SECTION B-B'  
 IT TOWER-05**

DRAWN BY: ADITYA GULATI



ISO 9001:2008

Architecture  
 Mechanical  
 Planning

ACPL Design Ltd

T: +91 11 58027895  
 E: contact@acpl.com

Approved  
 Director  
 Noida  
 14/07/20  
 FIVE YEARS  
 Noida  
 14/07/20  
 Drawing Checked & Verified By  
 M/s S.P.Sai IT Pvt. Ltd.

LANDSCAPING FORMATION LEVEL +650  
 GROUND FLOOR +750  
 \*300 INTERNAL ROAD LEVEL  
 \*100 EXTERNAL DRAINAGE LEVEL  
 BASEMENT I FLOOR LEVEL -4150  
 BASEMENT II FLOOR LEVEL -8150