

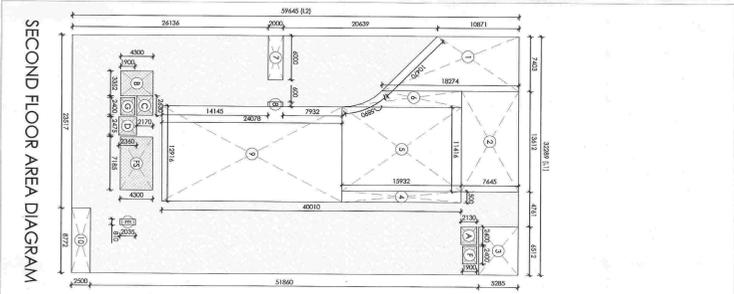
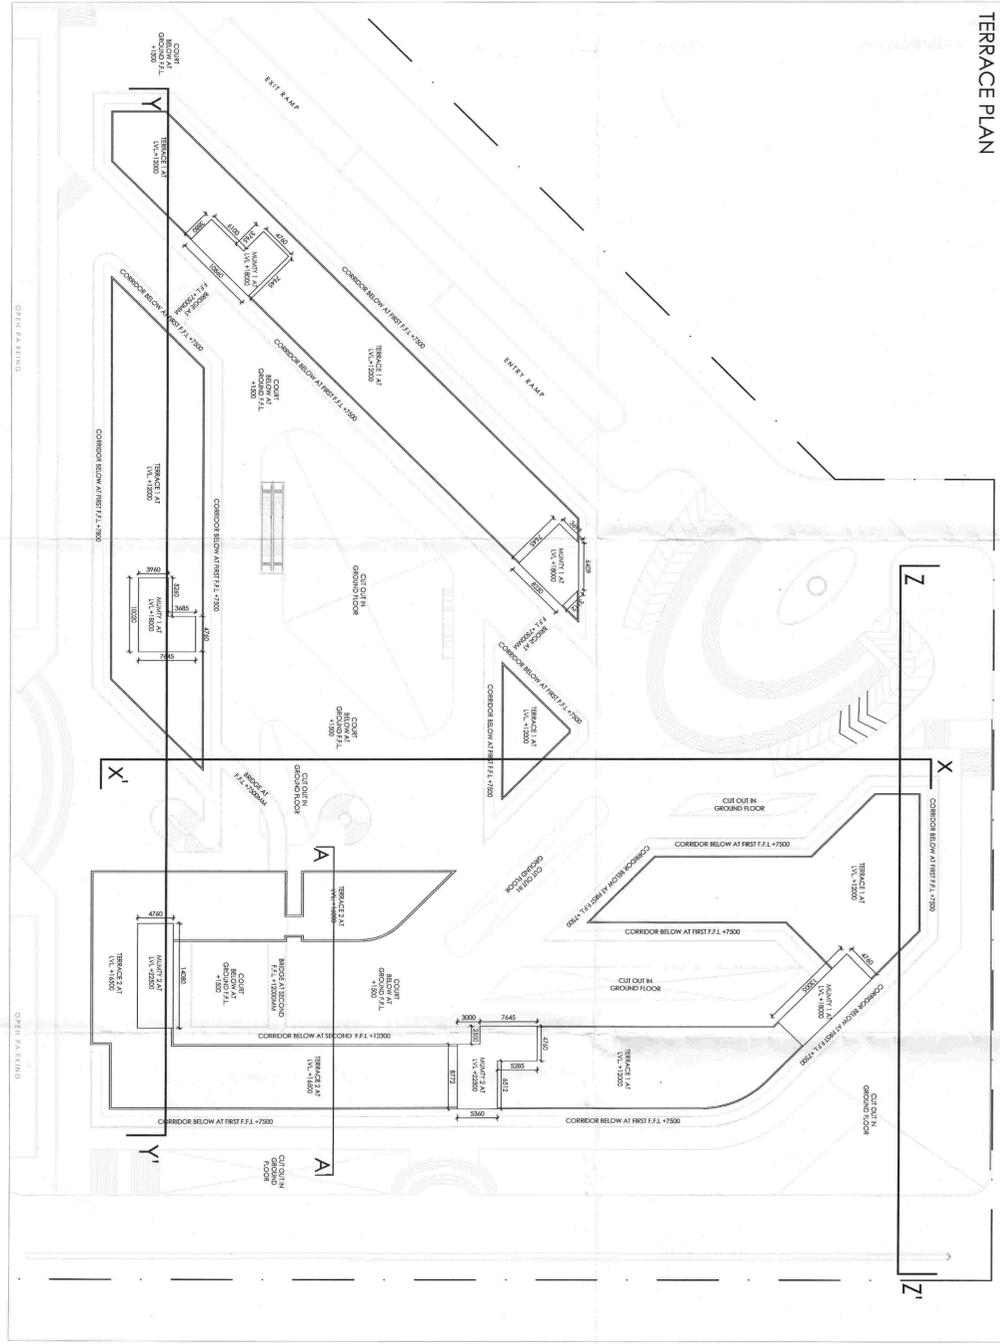




S/NO	TYPE	SIZE	SILL LABEL/LEVEL DESCRIPTION	TOTAL DOOR
1	D1	750 X 2100	200	2100
2	D2	1000 X 2100	00	2100
3	D3	1200 X 2100	00	2100
4	FD	1200 X 2100	00	2100
5	DM1	1200 X 3000	00	3000
6	DM2	2400 X 3000	00	3000

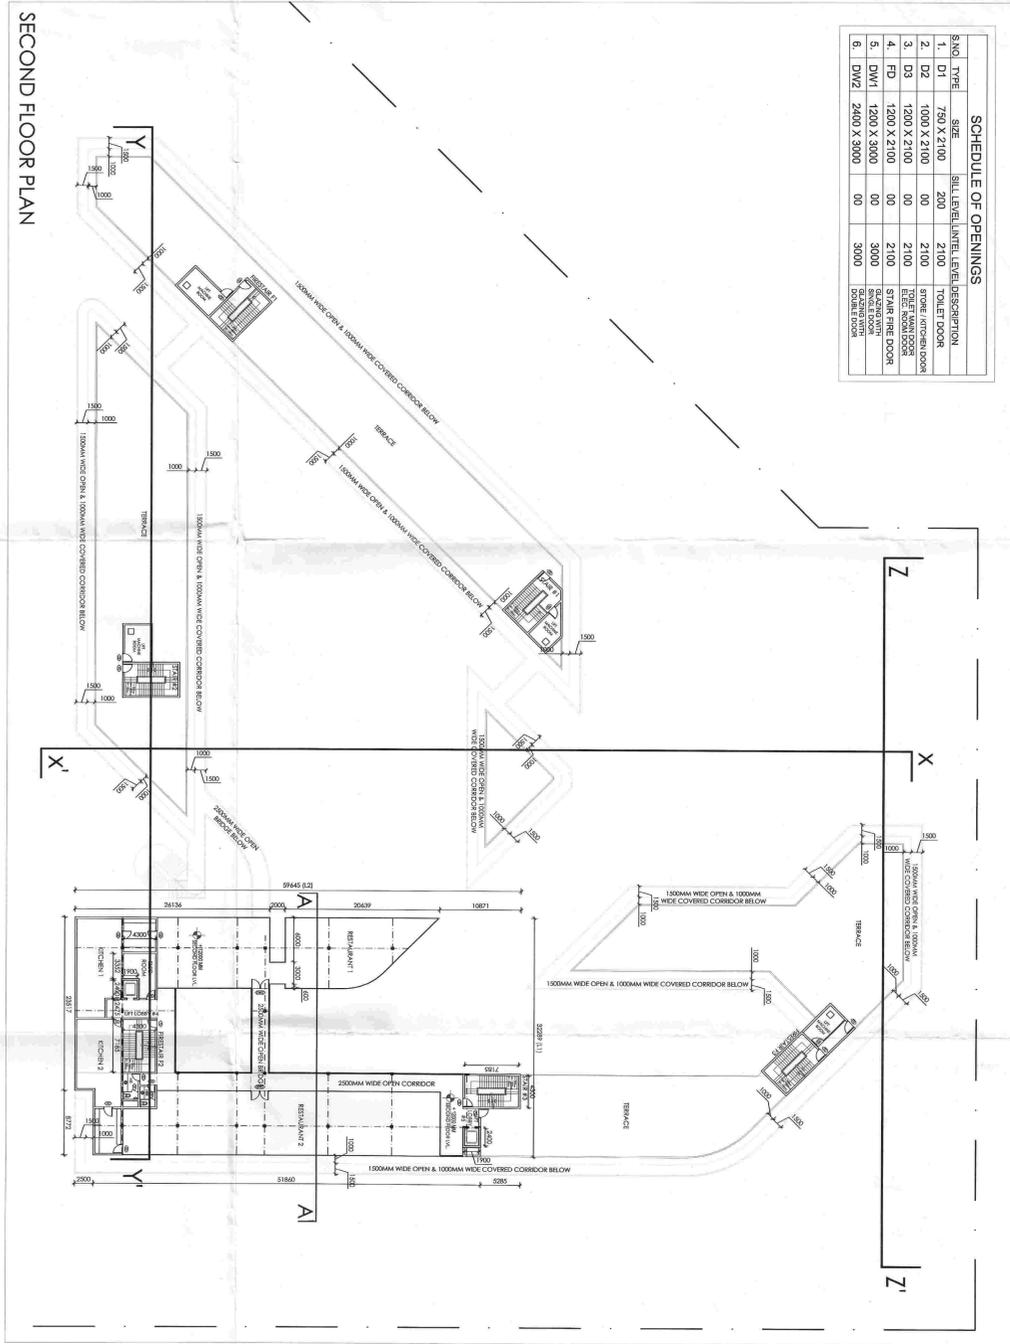

SECOND FLOOR AREA CALCULATIONS			
L1 (m)	L2 (m)	AREA (sq.m)	
32.289	X	59.645	=
		1925.877	
DEDUCTIONS			
1	13.612	X	7.645
2	6.512	X	5.285
3	1.500	X	15.932
4	11.416	X	15.932
5	6.000	X	2.000
6	0.600	X	2.000
7	12.916	X	24.078
8	8.772	X	2.500
9			
10			
TOTAL			825.290
TOTAL DEDUCTIONS			(1111.2)
HENCE, SECOND FLOOR F.A.R. AREA			1100.648
HENCE, SECOND FLOOR F.A.R. AREA			1100.648

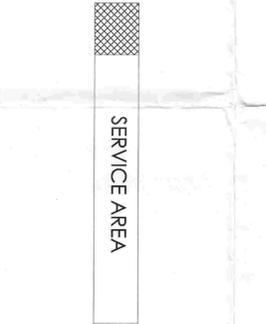

TERRACE SERVICE AREA CALCULATIONS			
SERVICE AREAS	As per drawing	X	=
A	4.760	X	3
B	6.100	X	3
C	5.260	X	3
D	4.760	X	3
E	14.080	X	3
F	2.260	X	3
G	6.512	X	3
H	4.760	X	3
I	4.760	X	3
J	4.760	X	3
TERRACE SERVICES AREA			1130.751

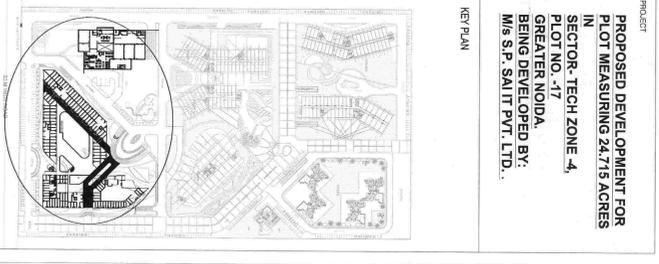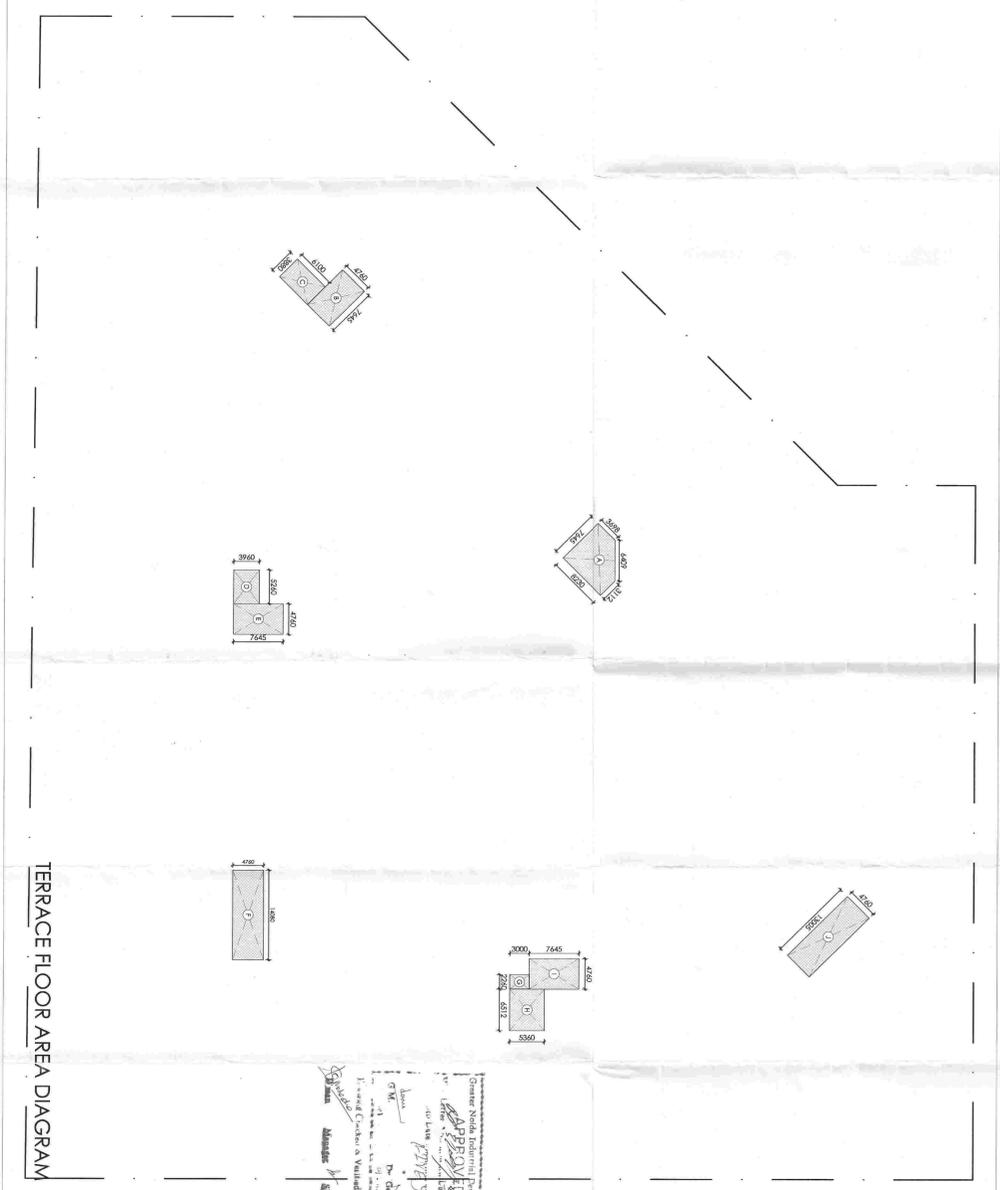

PROPOSED DEVELOPMENT FOR PLOT MEASURING 24.715 ACRES IN SECTOR - TECH ZONE - 4, PLOT NO. -17, GREATER NOIDA, BEING DEVELOPED BY: M/s S.P. SAJI PT. PVT. LTD.,

ARCHITECT'S SIGNATURE: *[Signature]*

OWNER'S SIGNATURE: *[Signature]*

DATE: 13/05/2024

PROJECT: COMMERCIAL & FACILITY BLOCK 1

DRAWING NO: R3

SCALE: 1:300

ACPL Design Ltd