




PROJECT
PROPOSED DEVELOPMENT FOR PLOT MEASURING 24.715 ACRES IN SECTOR- TECH ZONE -4, PLOT NO.-17 GREATER NOIDA. BEING DEVELOPED BY Ms SP SAI IT PVT. LTD.

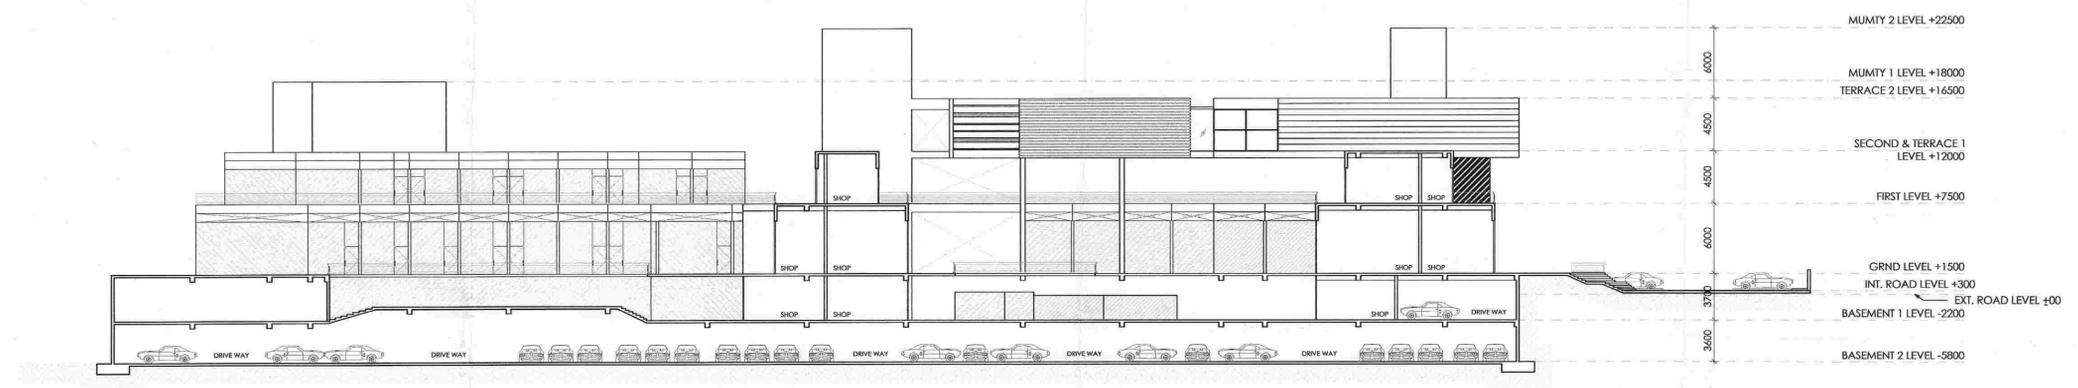


SECTION XX'

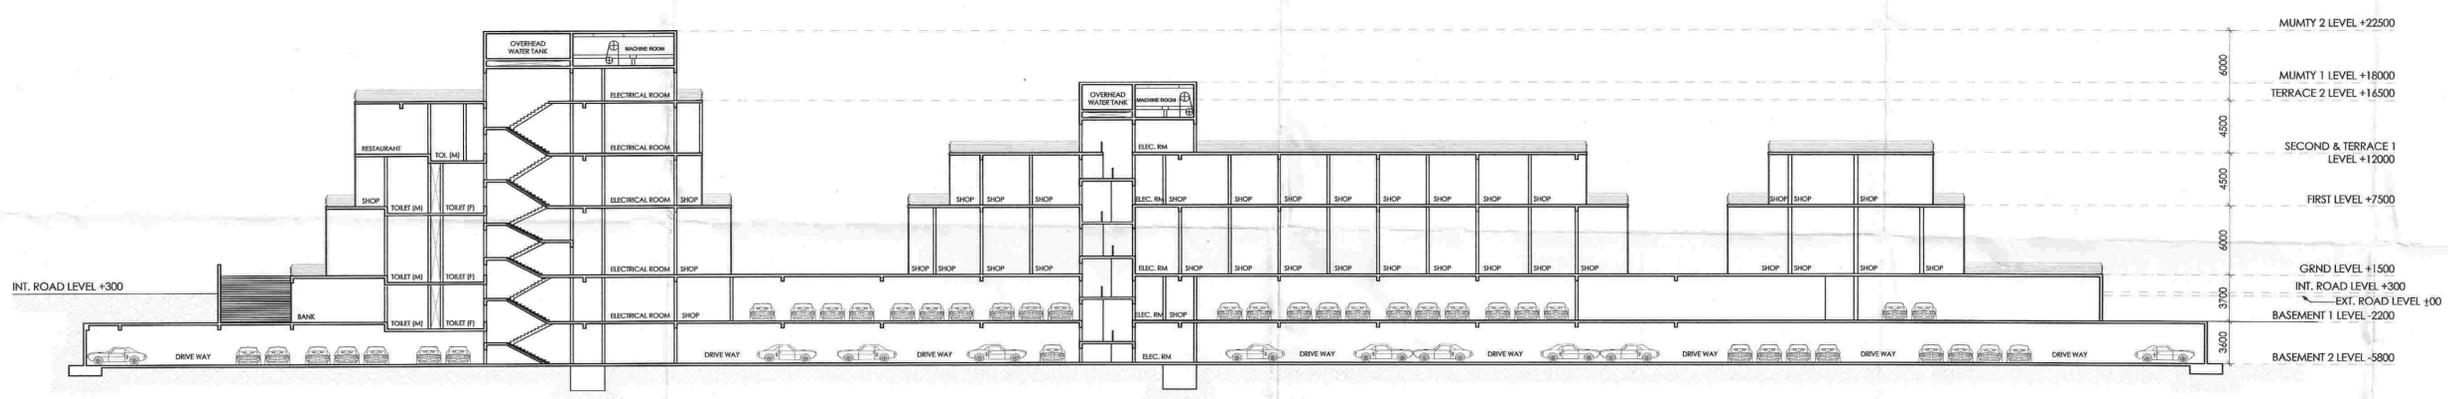


SECTION YY'

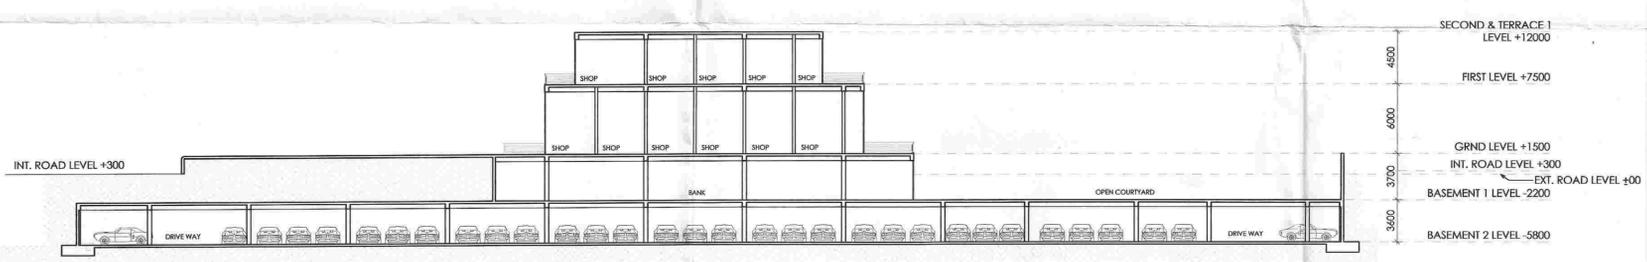

SECTION ZZ'

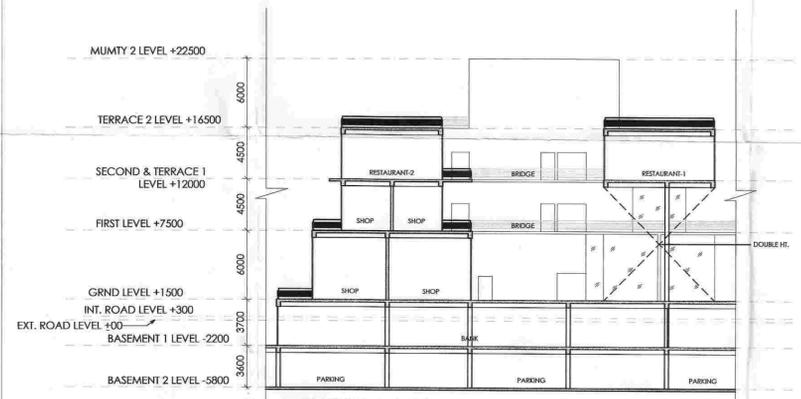

SECTION AA'

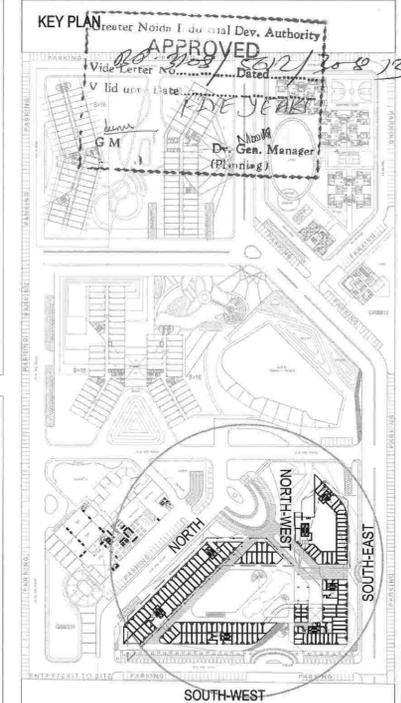

REVISION	SCALE	NORTH:-
R3	1:300	

DRAWING NO.
1039/60/SUB/SECTIONS

For SP SAI IT PVT. LTD.
 Authorised Signatory

OWNER'S SIGNATURE

ARCHITECT'S SIGNATURE

Drawing Checked & Verified By

Manager
COMMERCIAL BLOCK - SECTIONS

DRAWN BY: R

ACPL ISO 9001:2008
 Architecture Management Planning

ACPL Design Ltd
 J-103 South Extension-1
 New Delhi 110048, India
 T: +91 11 24622196
 F: +91 11 24646700
 www.acplonline.com
 E: contact@acplonline.com