


Greater Noida Industrial Dev. Authority
APPROVED
 Letter No. 308/B
 Dated 22/12/12
 Valid upto Date 30/08/13
 G.M. (Planning)
 Drawing Checked & Verified By
 Manager S.E. (Planning)

PROJECT
 PROPOSED DEVELOPMENT FOR PLOT
 MEASURING 24.715 ACRES IN SECTOR-
 TECH ZONE -4, PLOT NO.-17 GREATER
 NOIDA. BEING DEVELOPED
 BY MS/S.P SAI IT PVT. LTD

TERRACE SERVICES AREA DETAIL

			NOS	IN SQMT
A	7.89	8.575	2	135.314
B	8.067	4.66	2	75.184
C	8.97	5.49	2	98.491
TOTAL MUMTY AND MACHINE ROOM AREA				308.989

KEY PLAN

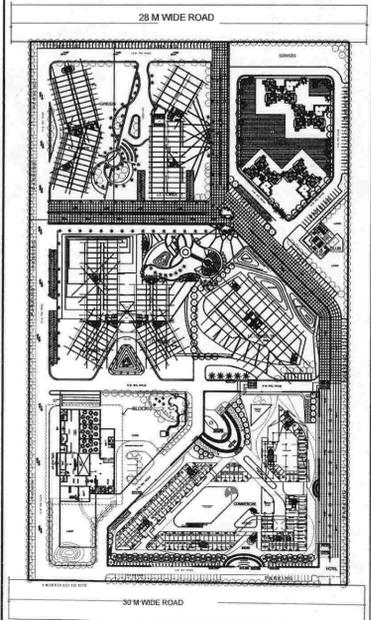

HOTEL

SCHEDULE OF CURTAIN GLAZING					SCHEDULE OF DOOR WINDOW				
S.NO	TYPE	SIZE	S.L.	LL.	S.NO	TYPE	SIZE	S.L.	LL.
1.	CG1	6000X3100	00	3100	1.	FD	1050X2400	00	2400
2.	CG2	7260X3100	00	3100	2.	D1	1850X2400	00	2400
3.	CG3	4980X3100	00	3100	3.	D2	1500X2400	00	2400
4.	CG4	2955X3100	00	3100	4.	D3	900X2400	00	2400
5.	CG5	6850X3100	00	3100	5.	D4	1050X2400	00	2400
6.	CG6	6255X3100	00	3100	6.	D5	750X2400	00	2400
7.	CG7	9675X3100	00	3100	7.	W1	2400X3100	150	3100
8.	CG8	4400X3100	00	3100	8.	W2	600X3100	1200	3100
9.	CG9	5740X3100	00	3100	9.	W3	900X3100	900	3100
10.	CG10	3600X3100	00	3100	10.	W4	1570X3100	150	3100
11.	CG11	4000X3100	00	3100	11.	W5	460X3100	150	3100

REVISION	SCALE	NORTH:-
R3	1:150	

DRAWING NO.
 1039/60/SUB/HOTEL -06

For SP SAI IT PVT. LTD.
 Authorised Signatory

OWNER'S SIGNATURE



ASHOK NARAYAN PANDIT
 REGISTERED ARCHITECT
 CA/87/10667

ARCHITECT'S SIGNATURE

DRAWING
 COMMERCIAL AND
 FACILITY BLOCK 2
 TERRACE LEVEL PLAN

DRAWN BY: BRU

ACPL ISO 9001:2008
 Architecture
 Management
 Planning
 ACPL Design Ltd
 J-103 South Extension -1 New Delhi
 110096 India T: +91 11 2652195-991
 11266679 F: +91 11 26524999
 www.acplindia.com E: contact@acplindia.com

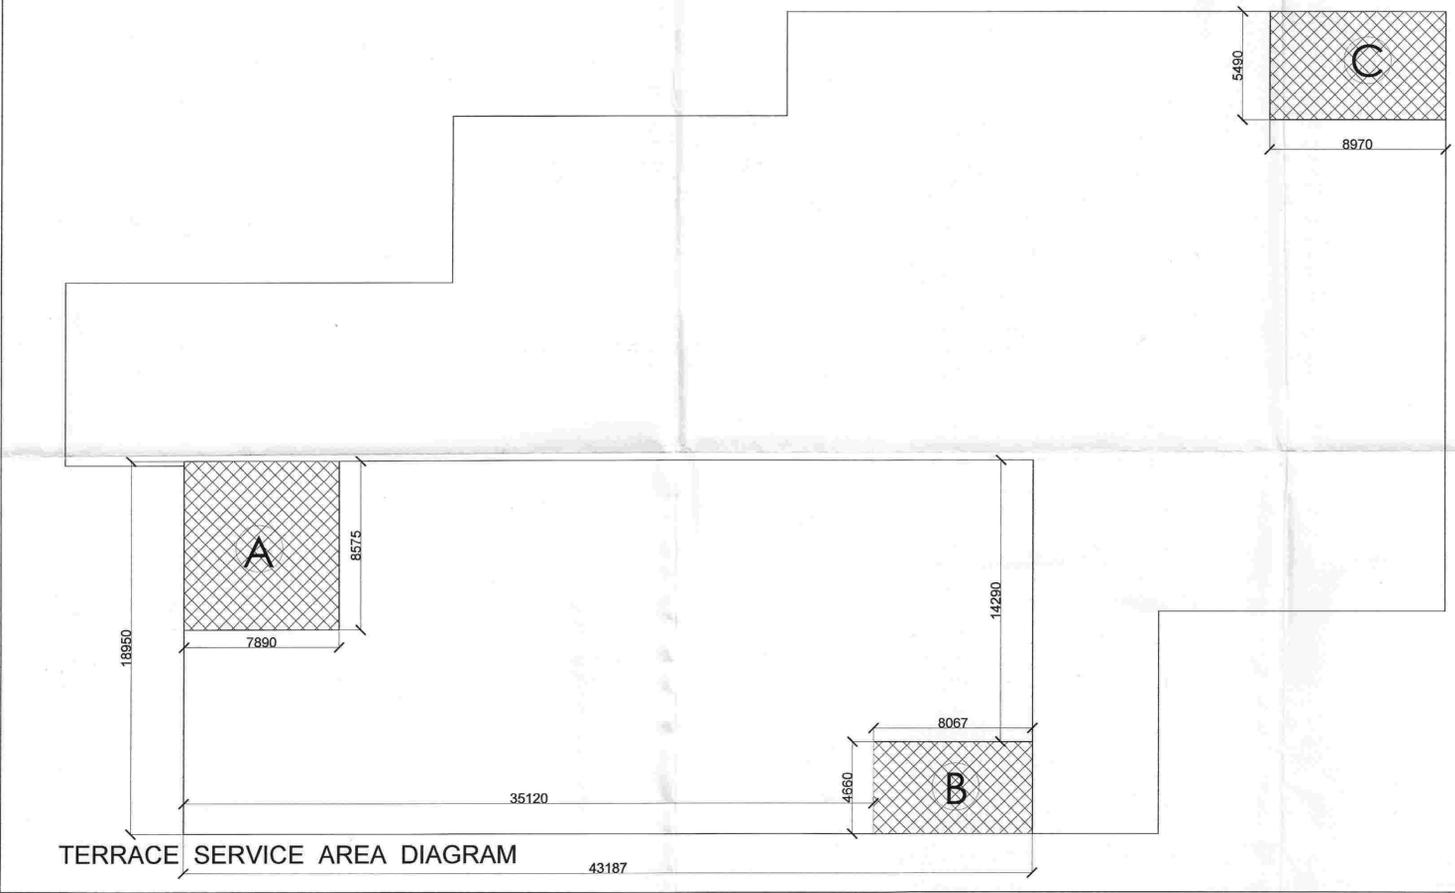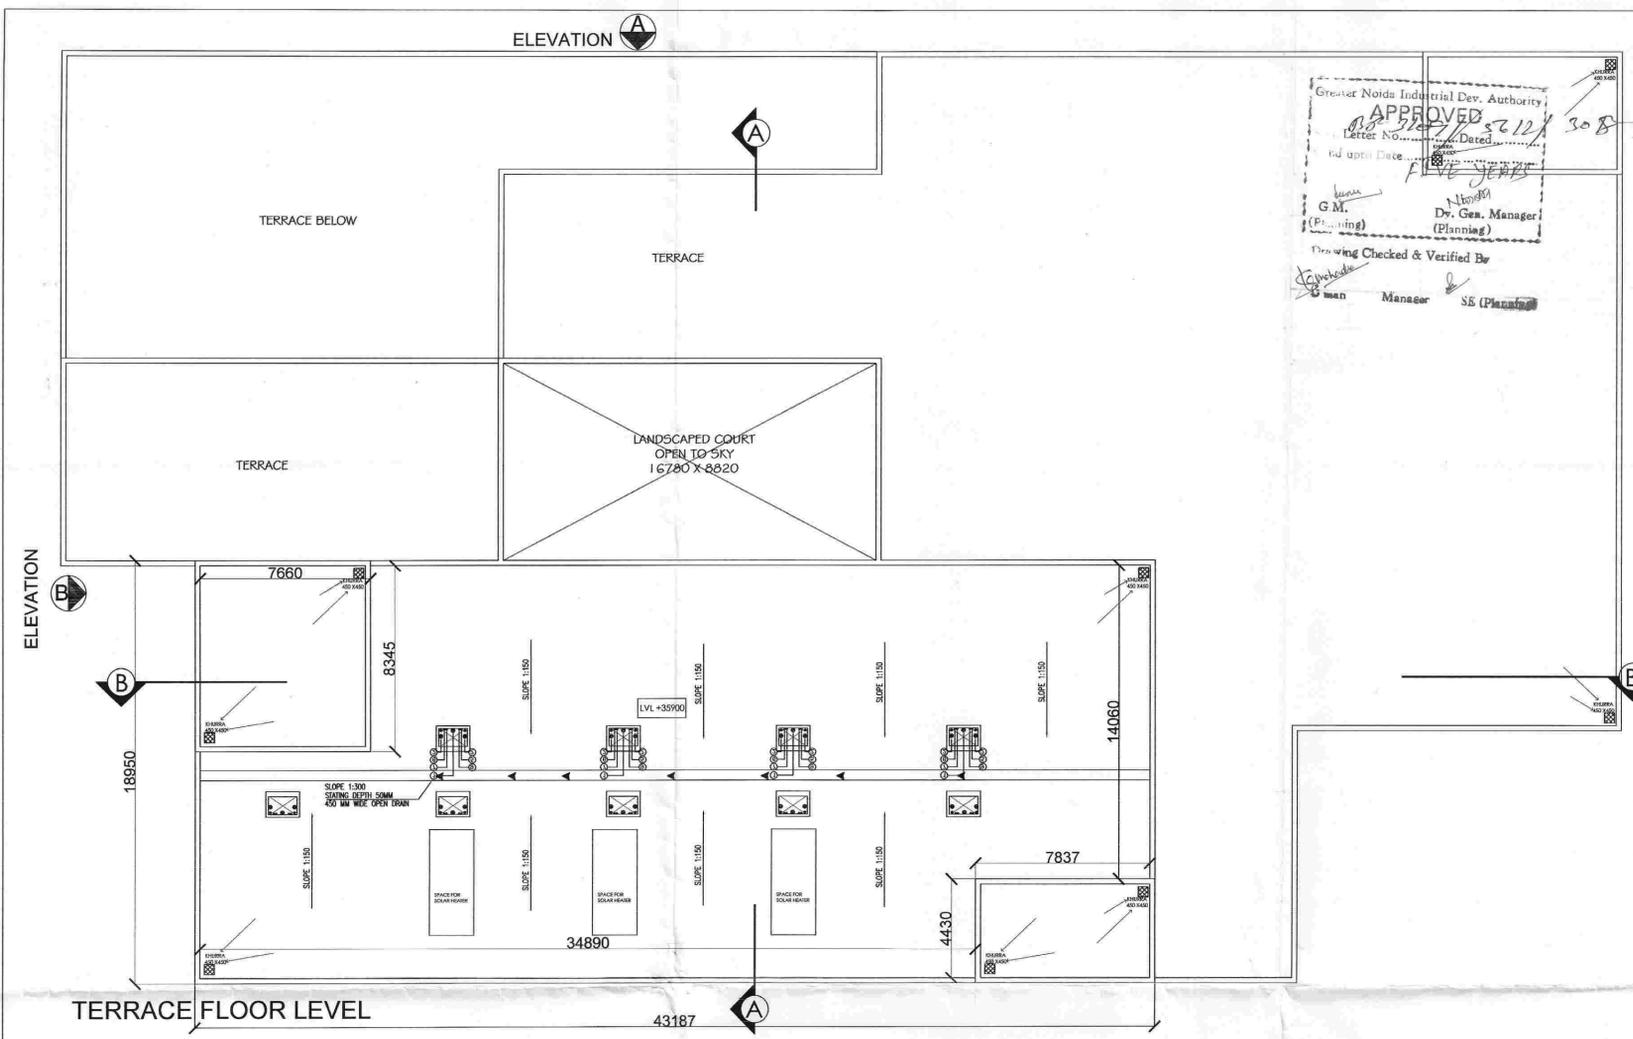

- LEGENDS**
- 1 - 100 MM DIA SOIL WAST PIPE
 - 2 - 100 MM DIA WASTE PIPE
 - 3 - 75 MM DIA ASP
 - 4 - 50 MM DIA UP PIPE
 - 5 - 65/50 MM DIA DOWN PIPE
 - 6 - 150 MM DIA RAIN WATER PIPE