


PROJECT
PROPOSED DEVELOPMENT FOR PLOT MEASURING 24.715 ACRES IN SECTOR-TECH ZONE -4, PLOT NO.-17, GREATER NOIDA.
 BEING DEVELOPED BY M/S. S P SAI PVT. LTD.

KEY PLAN

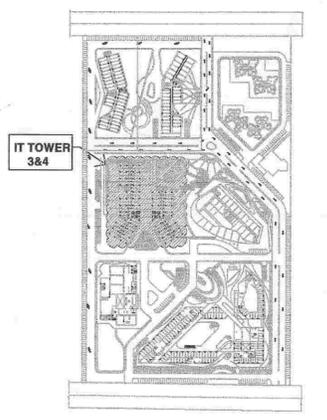

REVISION	SCALE	NORTH-
R0	1:150	

DRAWING NO.
1039/60/SUB/SE -9

For SP SAI PVT. LTD.
 Authorised Signatory

OWNER'S SIGNATURE


ARCHITECT'S SIGNATURE

DRAWING
SECTIONS IT- T 3 & 4

DRAWN BY: BRJ




ACPL Design Ltd
 1/102 South Extension, 1 New Delhi 110048, India
 T: +91 11 26462735 F: +91 11 26462739
 E: contact@acplindia.com W: www.acplindia.com

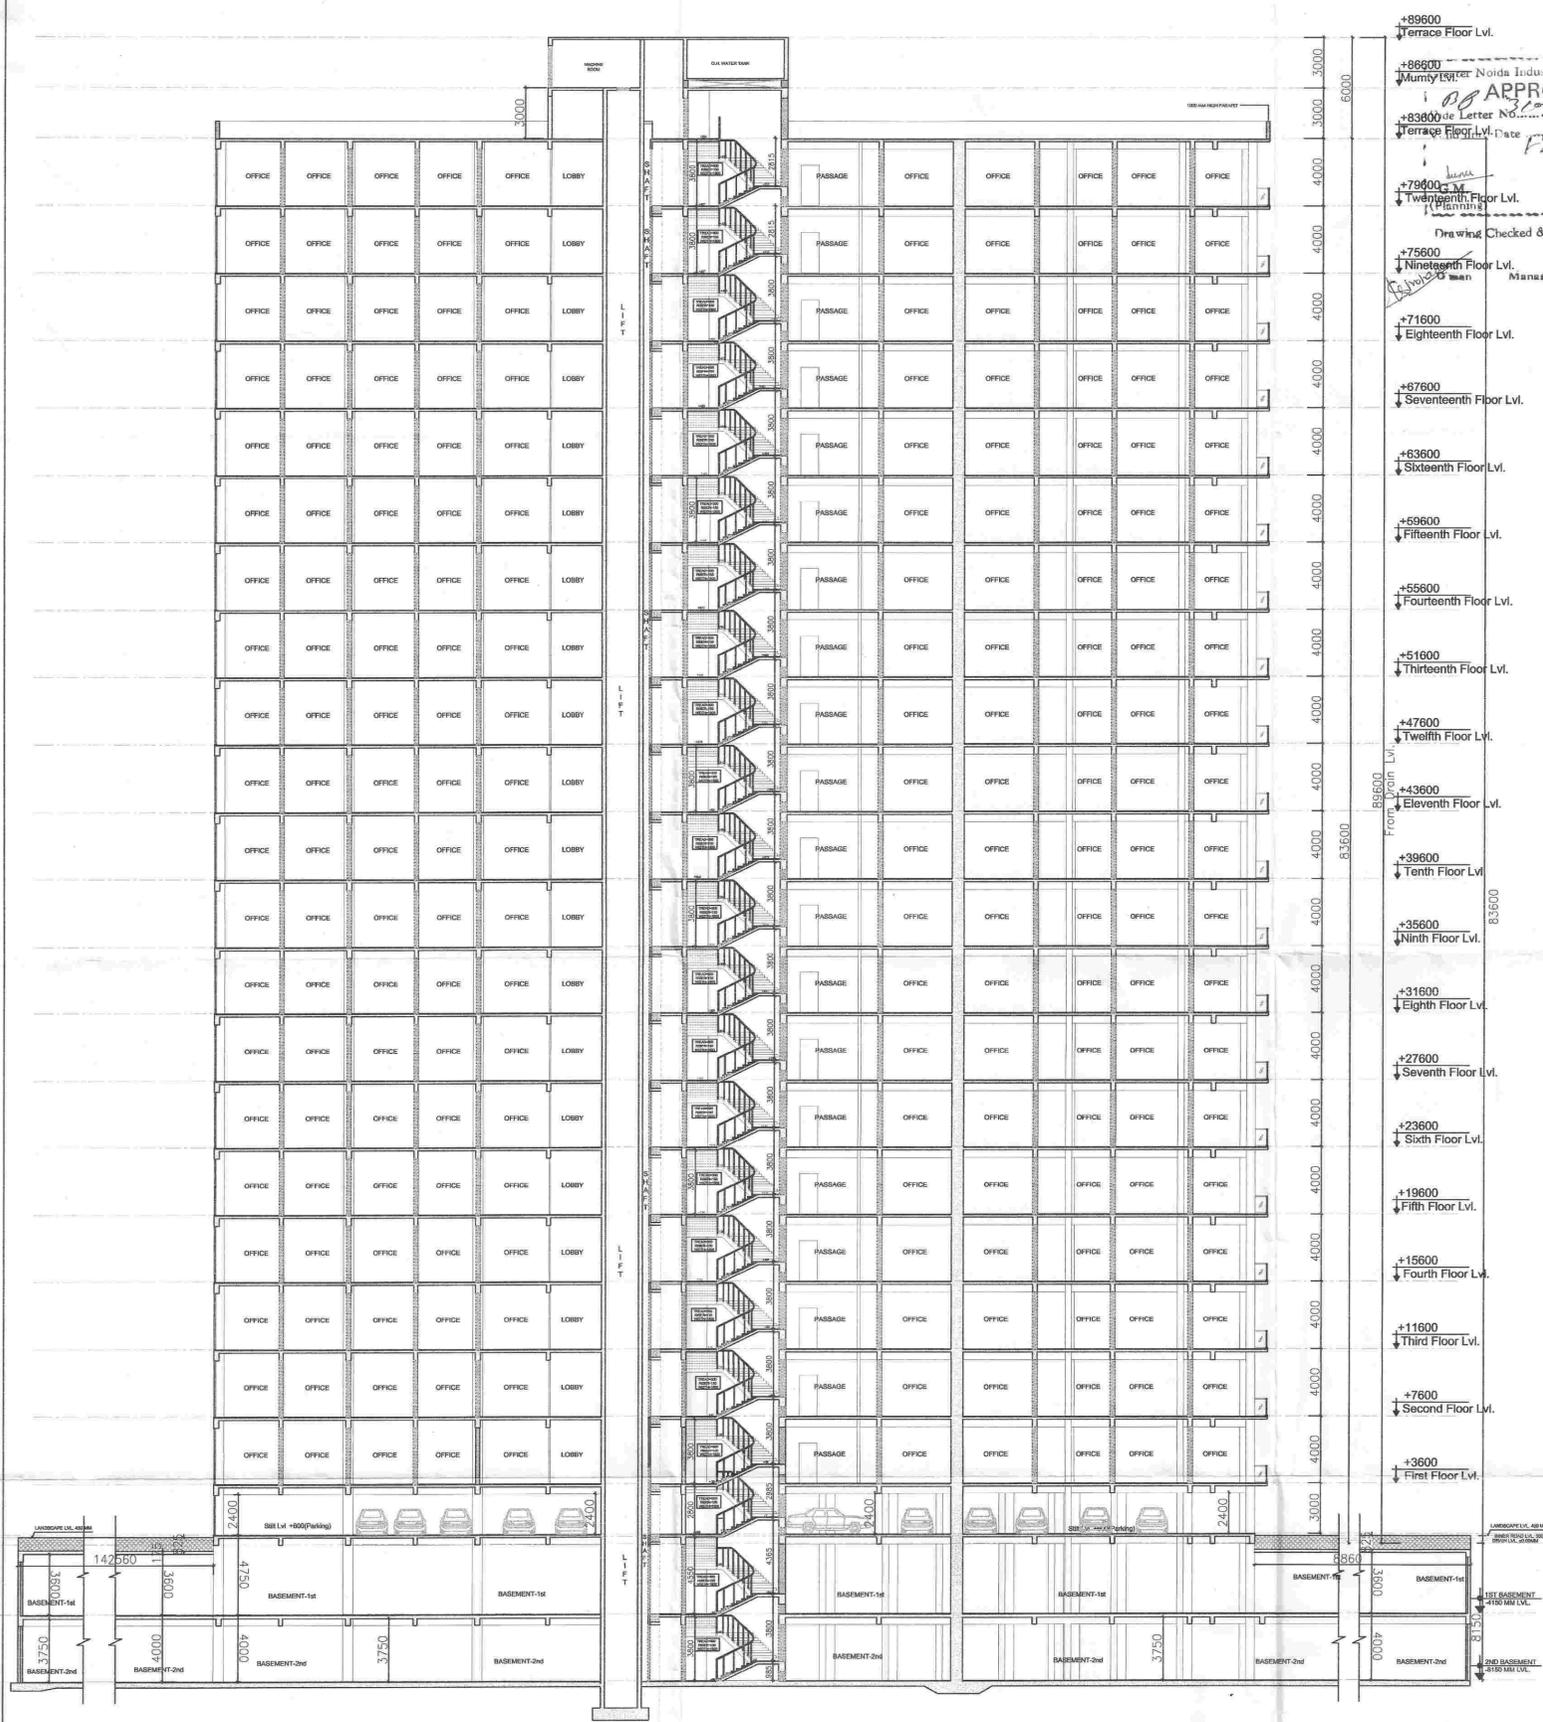

SECTION-AA

+89600 Terrace Floor Lvl.
 +88600 Mumtaz Noida Industries Dev. Authority
 Mumtaz Noida Industries Dev. Authority
 +83600 de Letter No. 31-27/3510/28-8-10
 Terrace Floor Lvl. Date 31-07-2010
 +79600 Mumtaz Noida Industries Dev. Authority
 +75600 Nineteenth Floor Lvl.
 +71600 Eighteenth Floor Lvl.
 +67600 Seventeenth Floor Lvl.
 +63600 Sixteenth Floor Lvl.
 +59600 Fifteenth Floor Lvl.
 +55600 Fourteenth Floor Lvl.
 +51600 Thirteenth Floor Lvl.
 +47600 Twelfth Floor Lvl.
 +43600 Eleventh Floor Lvl.
 +39600 Tenth Floor Lvl.
 +35600 Ninth Floor Lvl.
 +31600 Eighth Floor Lvl.
 +27600 Seventh Floor Lvl.
 +23600 Sixth Floor Lvl.
 +19600 Fifth Floor Lvl.
 +15600 Fourth Floor Lvl.
 +11600 Third Floor Lvl.
 +7600 Second Floor Lvl.
 +3600 First Floor Lvl.

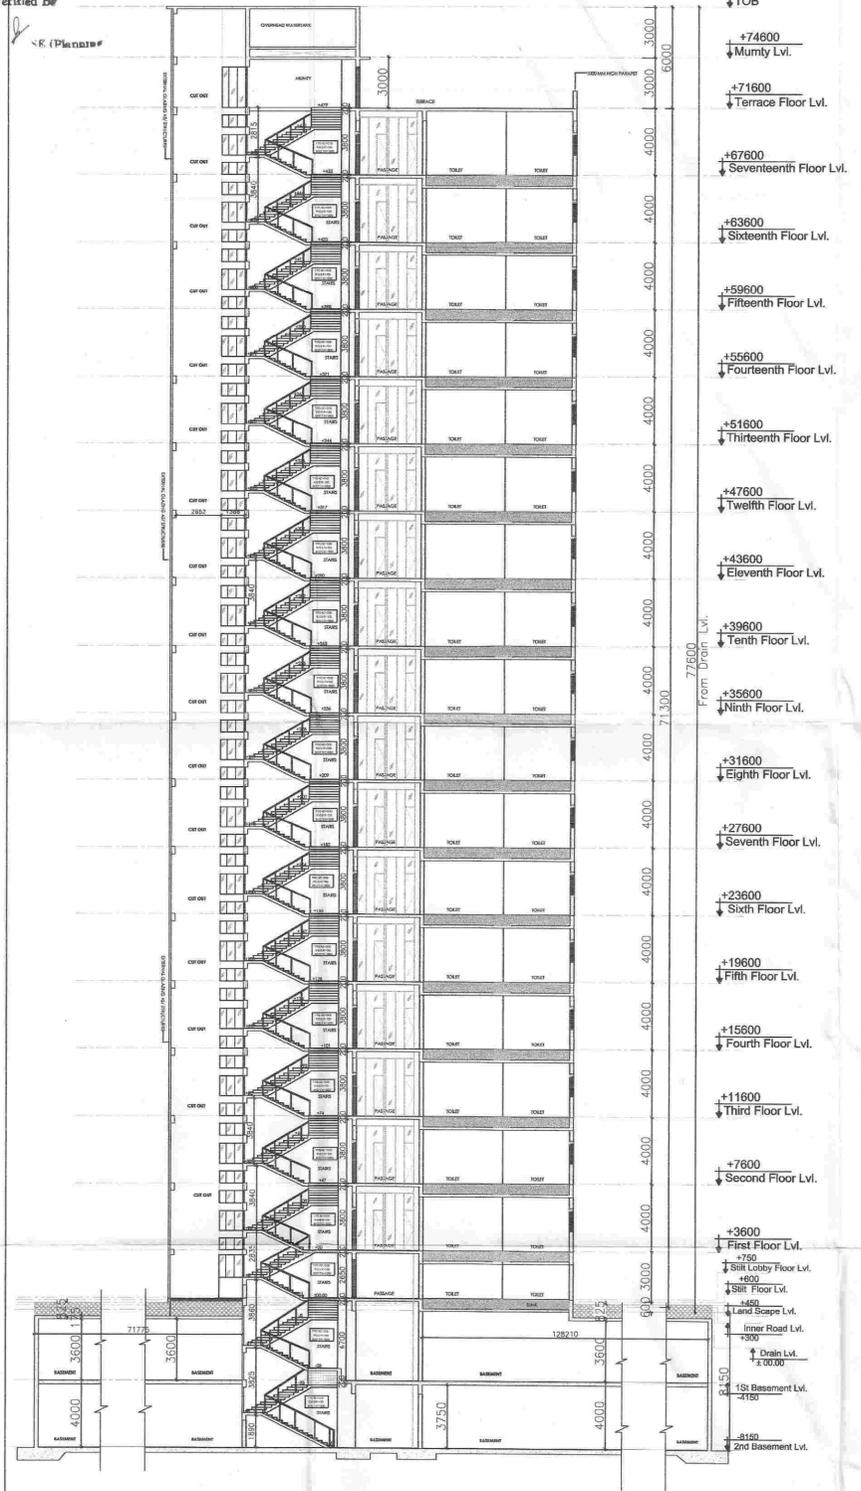

SECTION-B-B'

+77600 TOB
 +74600 Mumtaz Noida Industries Dev. Authority
 +71600 Terrace Floor Lvl.
 +67600 Seventeenth Floor Lvl.
 +63600 Sixteenth Floor Lvl.
 +59600 Fifteenth Floor Lvl.
 +55600 Fourteenth Floor Lvl.
 +51600 Thirteenth Floor Lvl.
 +47600 Twelfth Floor Lvl.
 +43600 Eleventh Floor Lvl.
 +39600 Tenth Floor Lvl.
 +35600 Ninth Floor Lvl.
 +31600 Eighth Floor Lvl.
 +27600 Seventh Floor Lvl.
 +23600 Sixth Floor Lvl.
 +19600 Fifth Floor Lvl.
 +15600 Fourth Floor Lvl.
 +11600 Third Floor Lvl.
 +7600 Second Floor Lvl.
 +3600 First Floor Lvl.
 +750 Still Lobby Floor Lvl.
 +500 Still Floor Lvl.
 +450 Land Scapes Lvl.
 +300 Inner Road Lvl.
 +150 Drain Lvl.
 1st Basement Lvl. -150
 2nd Basement Lvl. -3150