



SECTION AA

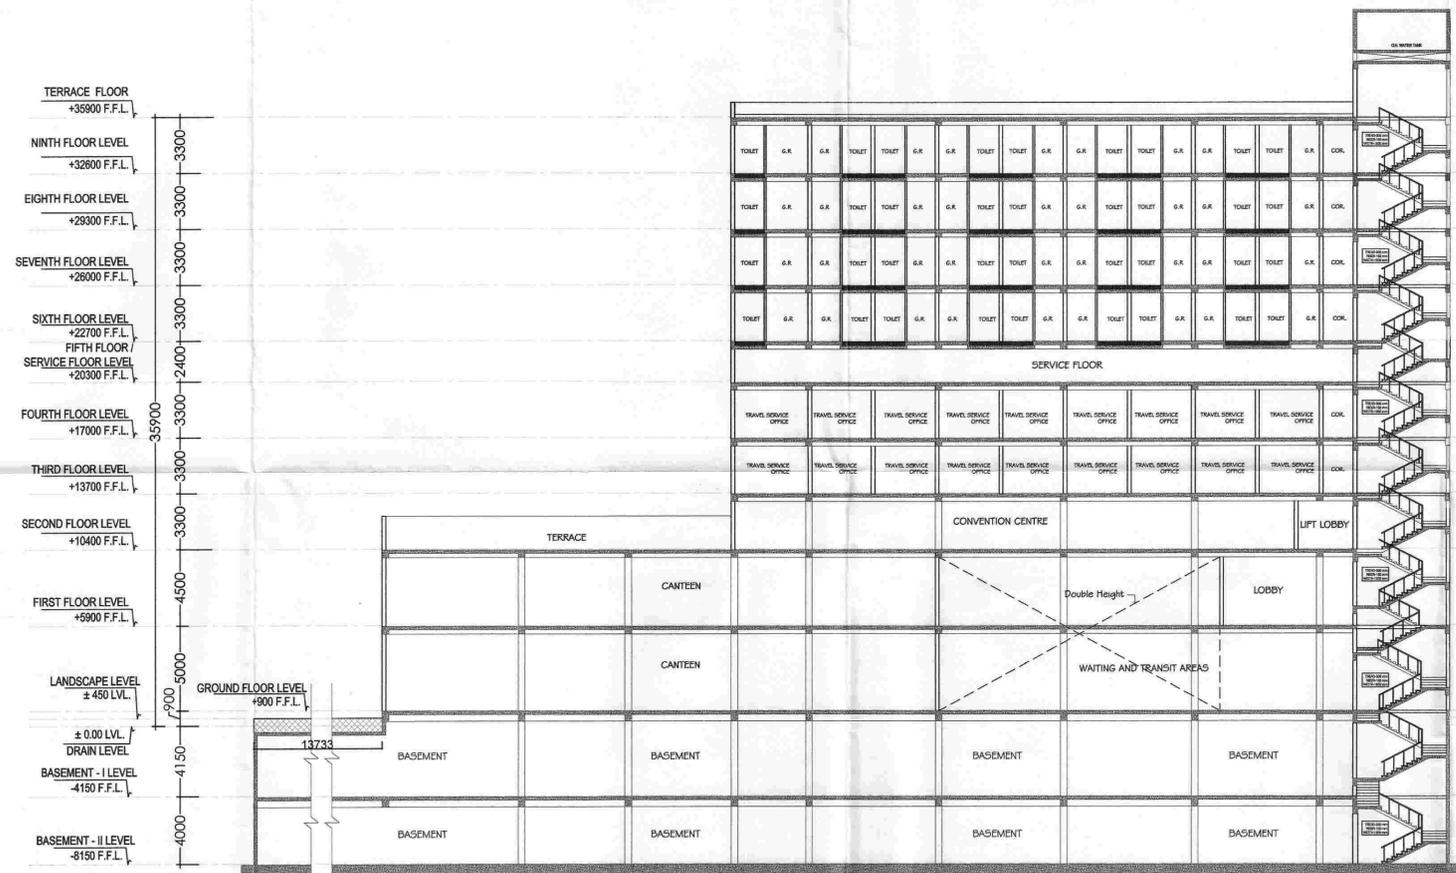

SECTION BB

PROJECT
 PROPOSED DEVELOPMENT FOR PLOT MEASURING 24.715 ACRES IN SECTOR-TECH ZONE -4, PLOT NO.-17 GREATER NOIDA, BEING DEVELOPED BY MS/S.P SAI IT PVT. LTD

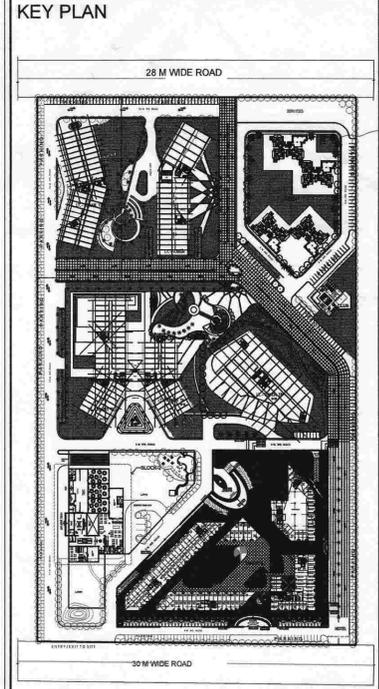

REVISION	SCALE	NORTH:-
R0	1:150	

DRAWING NO.
 1039/60/SUB/HOTEL -07

For SP SAI IT PVT. LTD.
 Authorised Signatory

OWNER'S SIGNATURE

ASHOK NARAYAN
 REGISTERED ARCHITECT
 CA/97/11/201

ARCHITECT'S SIGNATURE

DRAWING
 HOTEL BLOCK SECTION

DRAWN BY: BRIJ

ACPL ISO 9001:2008
 Architecture Management Planning

ACPL Design Ltd
 102 South Chhatrapati Shivaji Maharaj Marg, New Delhi - 110048, India
 T: +91 11 26422105-91 11 26422106
 E: contact@acplonline.com F: +91 11 24634599