



Greater Noida Industrial Dev. Authority
APPROVED
 Visit Letter No. 389/2012-13-8-R
 Dated 13-08-12
 V. lid. Date 13-08-12
 Dr. Gen. Manager (Planning)
 Drawing Checked & Verified By
 Manager SE (Planning)

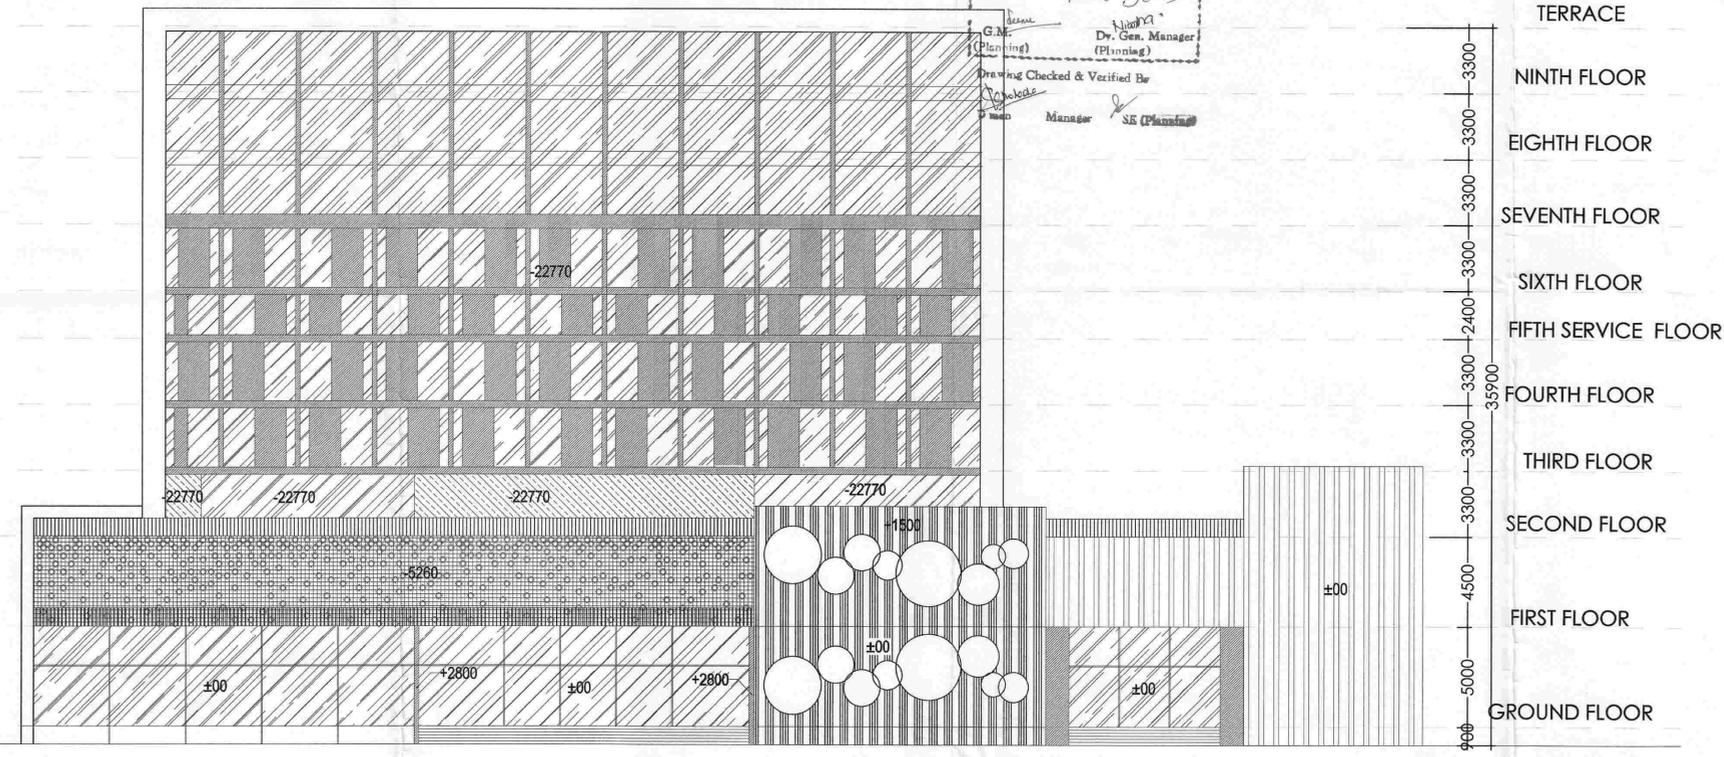


ELEVATION - A

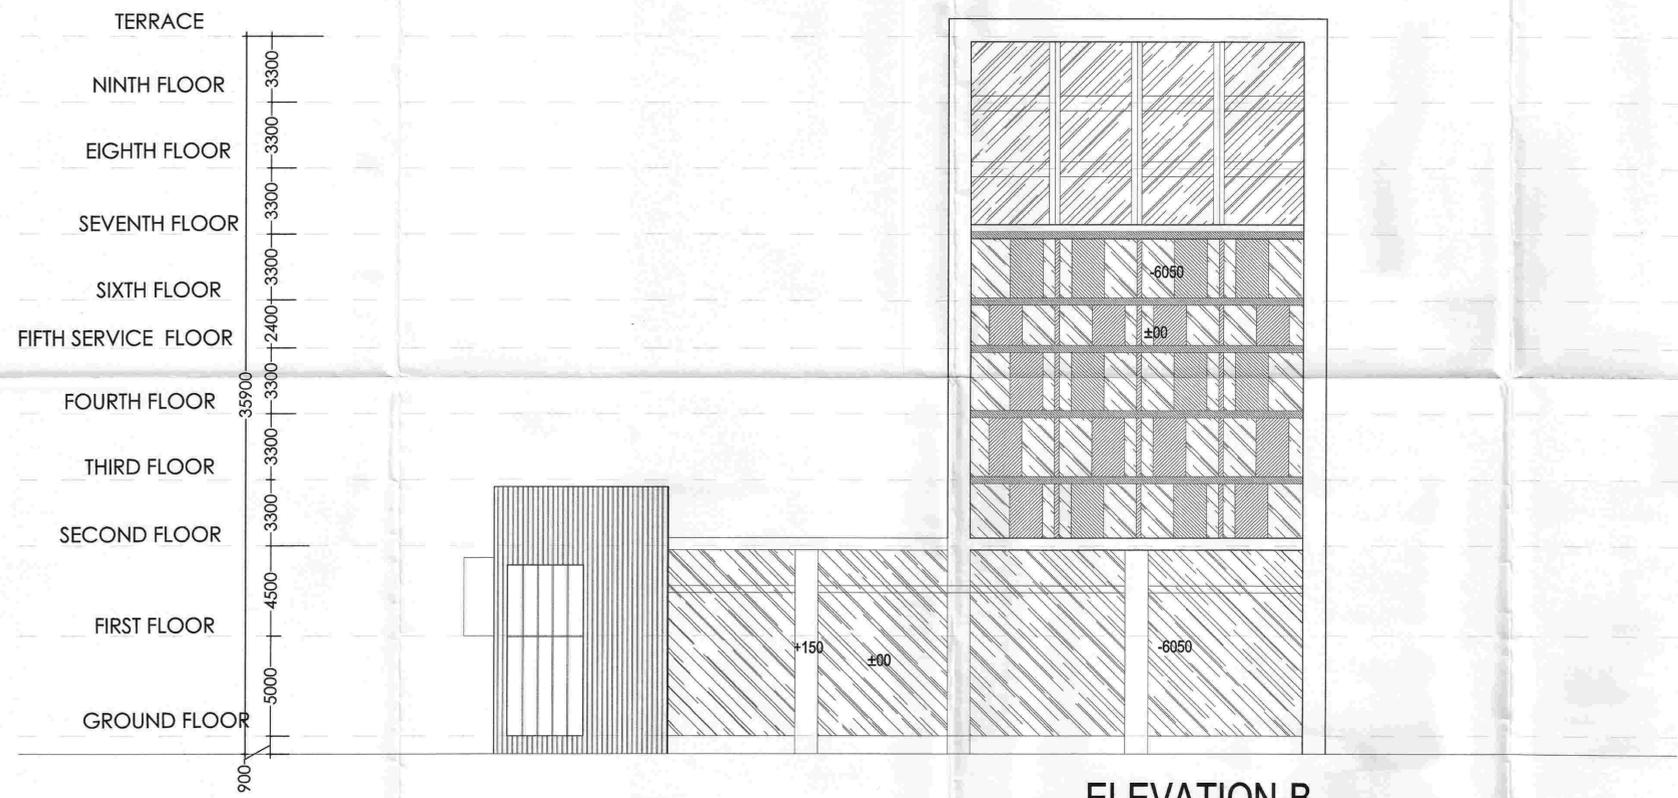

ELEVATION-B

PROJECT
 PROPOSED DEVELOPMENT FOR PLOT MEASURING 24.715 ACRES IN SECTOR-TECH ZONE -4, PLOT NO.-17 GREATER NOIDA. BEING DEVELOPED BY MS/S.P SAI IT PVT. LTD

KEY PLAN

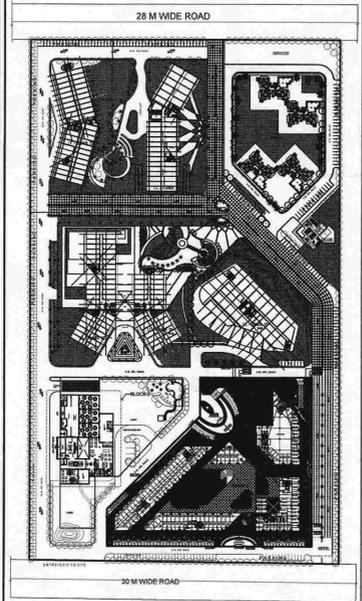

REVISION	SCALE	NORTH-
R1	1:150	

DRAWING NO.
 1039/60/SUB/HOTEL -08

For SP SAI IT PVT. LTD.

(Signature)
 Authorised Signatory

OWNER'S SIGNATURE

(Signature)
 ASHOK MARAYAN PANDIT
 REGISTERED ARCHITECT
 C-157/13461

ARCHITECT'S SIGNATURE

DRAWING
 HOTEL BLOCK
 ELEVATIONS

DRAWN BY: BRJ

