


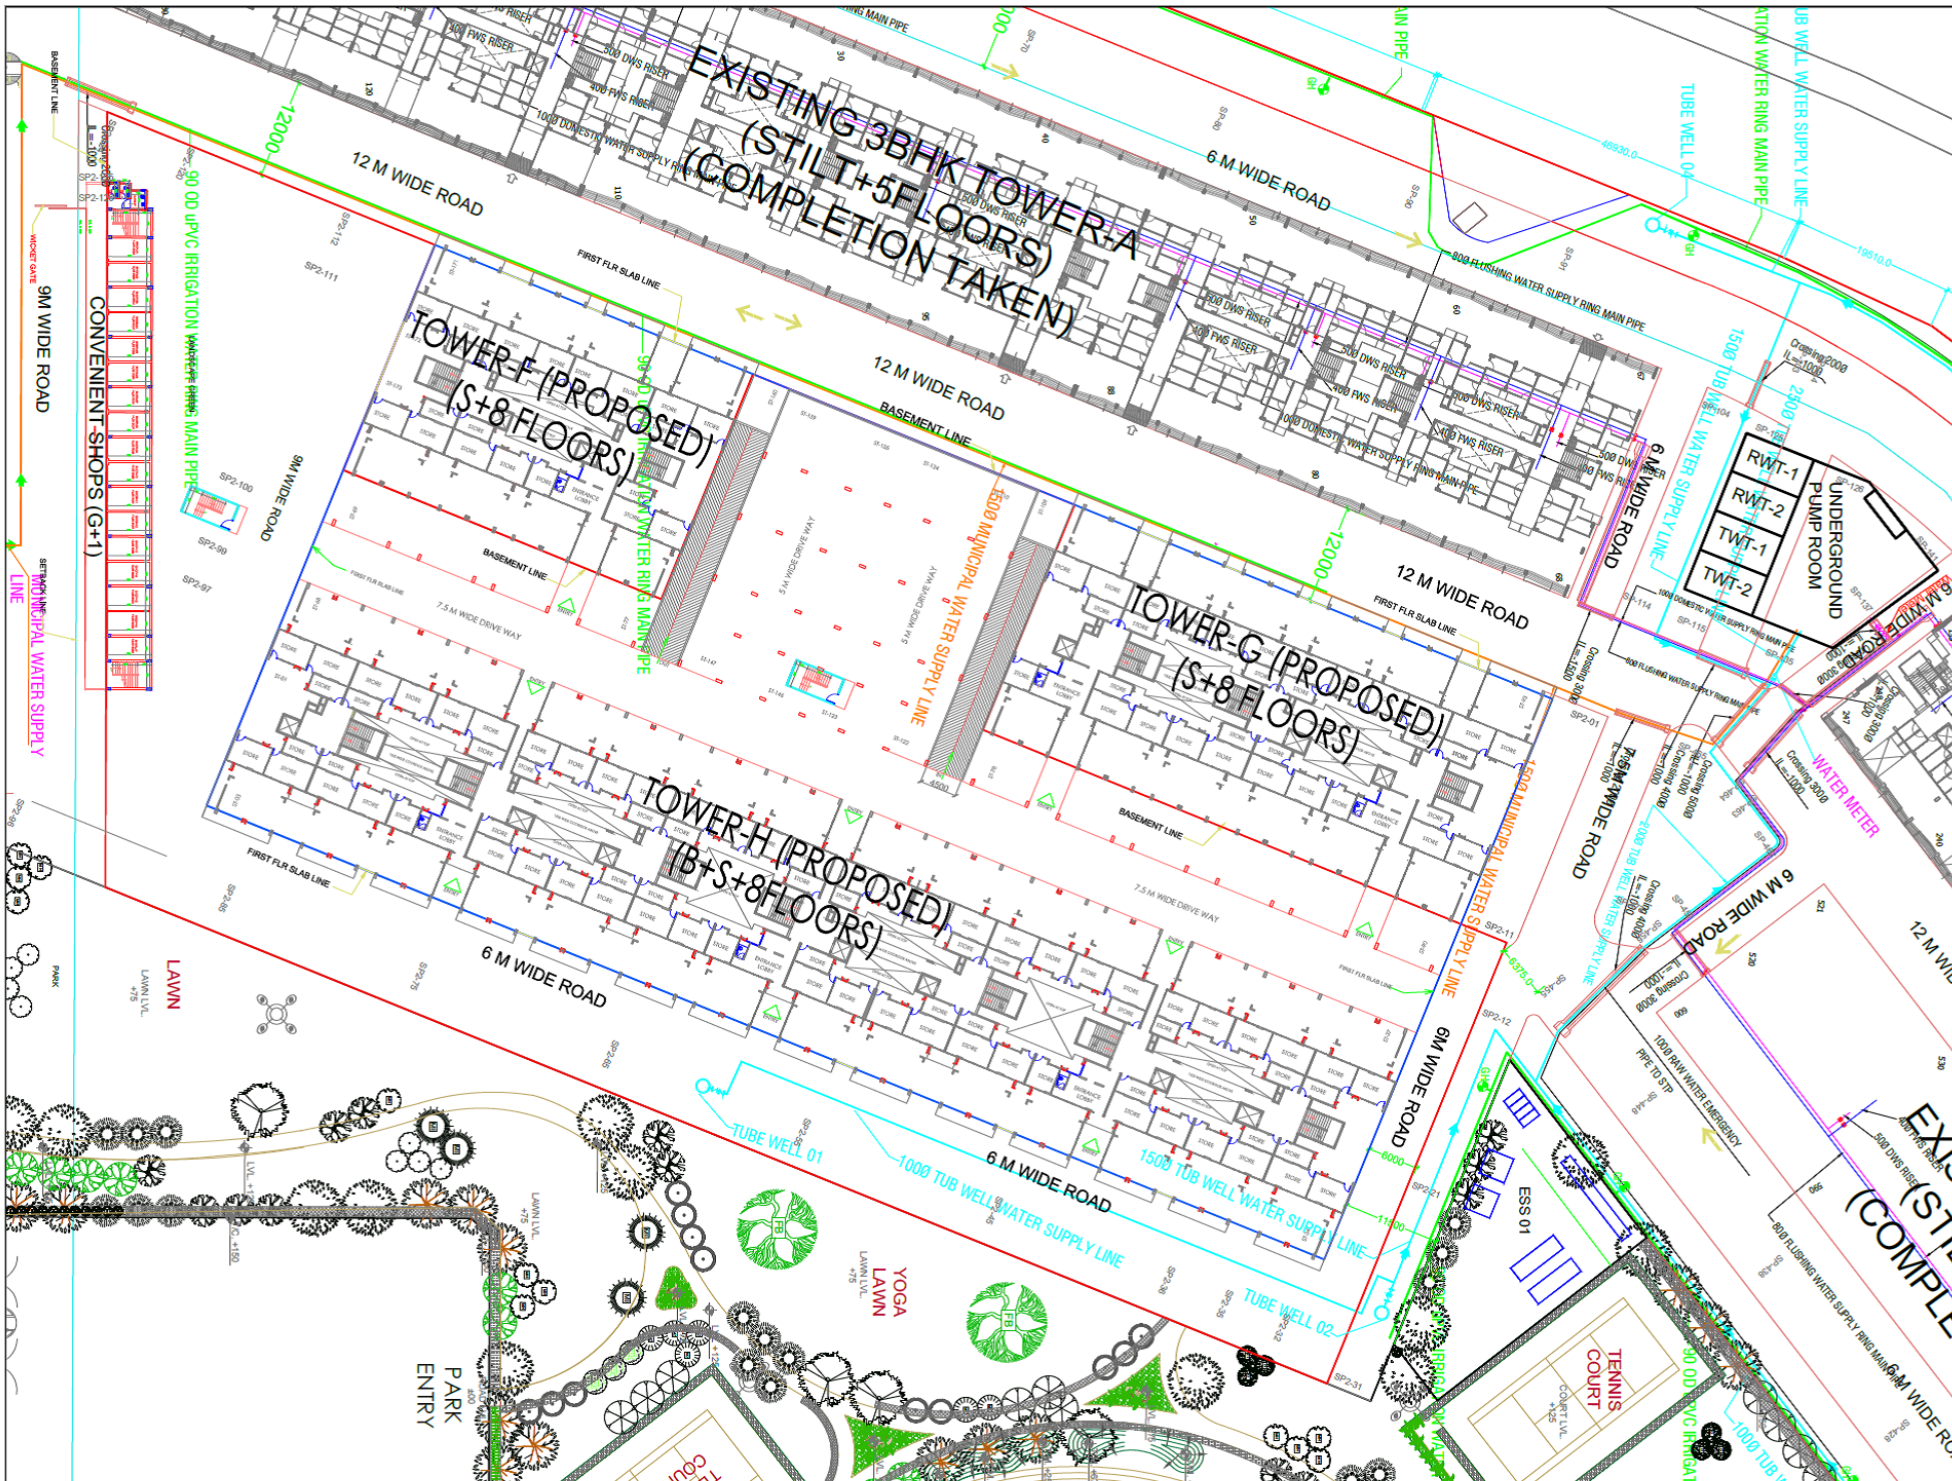

Architect :
Wave Infratech Pvt. Ltd.
C-1, Sector-3
Noida, U.P. 201301
TEL: +91 120 4180500

Structure Consultant
OPTIMIZATION CONSULTANTS

MEP Consultant
PPT CONSULTING ENGINEERS/PVT.
C-1, Sector-3
Noida, U.P. 201301
TEL: +91 120 4180500
E-mail: ppt_consulting@yahoo.co.in
ppt_consulting@yahoo.co.in

KEY PLAN

OWNER: UPPAL CHANDRA HITECH DEVELOPERS
PVT. LTD.
PROJECT: ELIGO @ GH 08

DRAWN: R.J.
CHECKED: P.K.S.
DATE: 07-05-2022

General Notes:
1. All the dimensions are in meters unless otherwise specified.
Sl. No.	Description	Rev.
1		
2		
3		
4		
5		
6		
7		
8		
9		
10		

ELIGO @ GH 08
SITE LAYOUT (PART)
WATER SUPPLY PLAN

WS-GH8PH2-SP-002