


NOTE :- LOCATION OF BULK SERVICES SUCH AS (E.S.S, S.T.P, U.G.T ETC)
MAY VARY ON SITE AS RIGHT NOW PROJECT IS IN INITIAL STAGE.

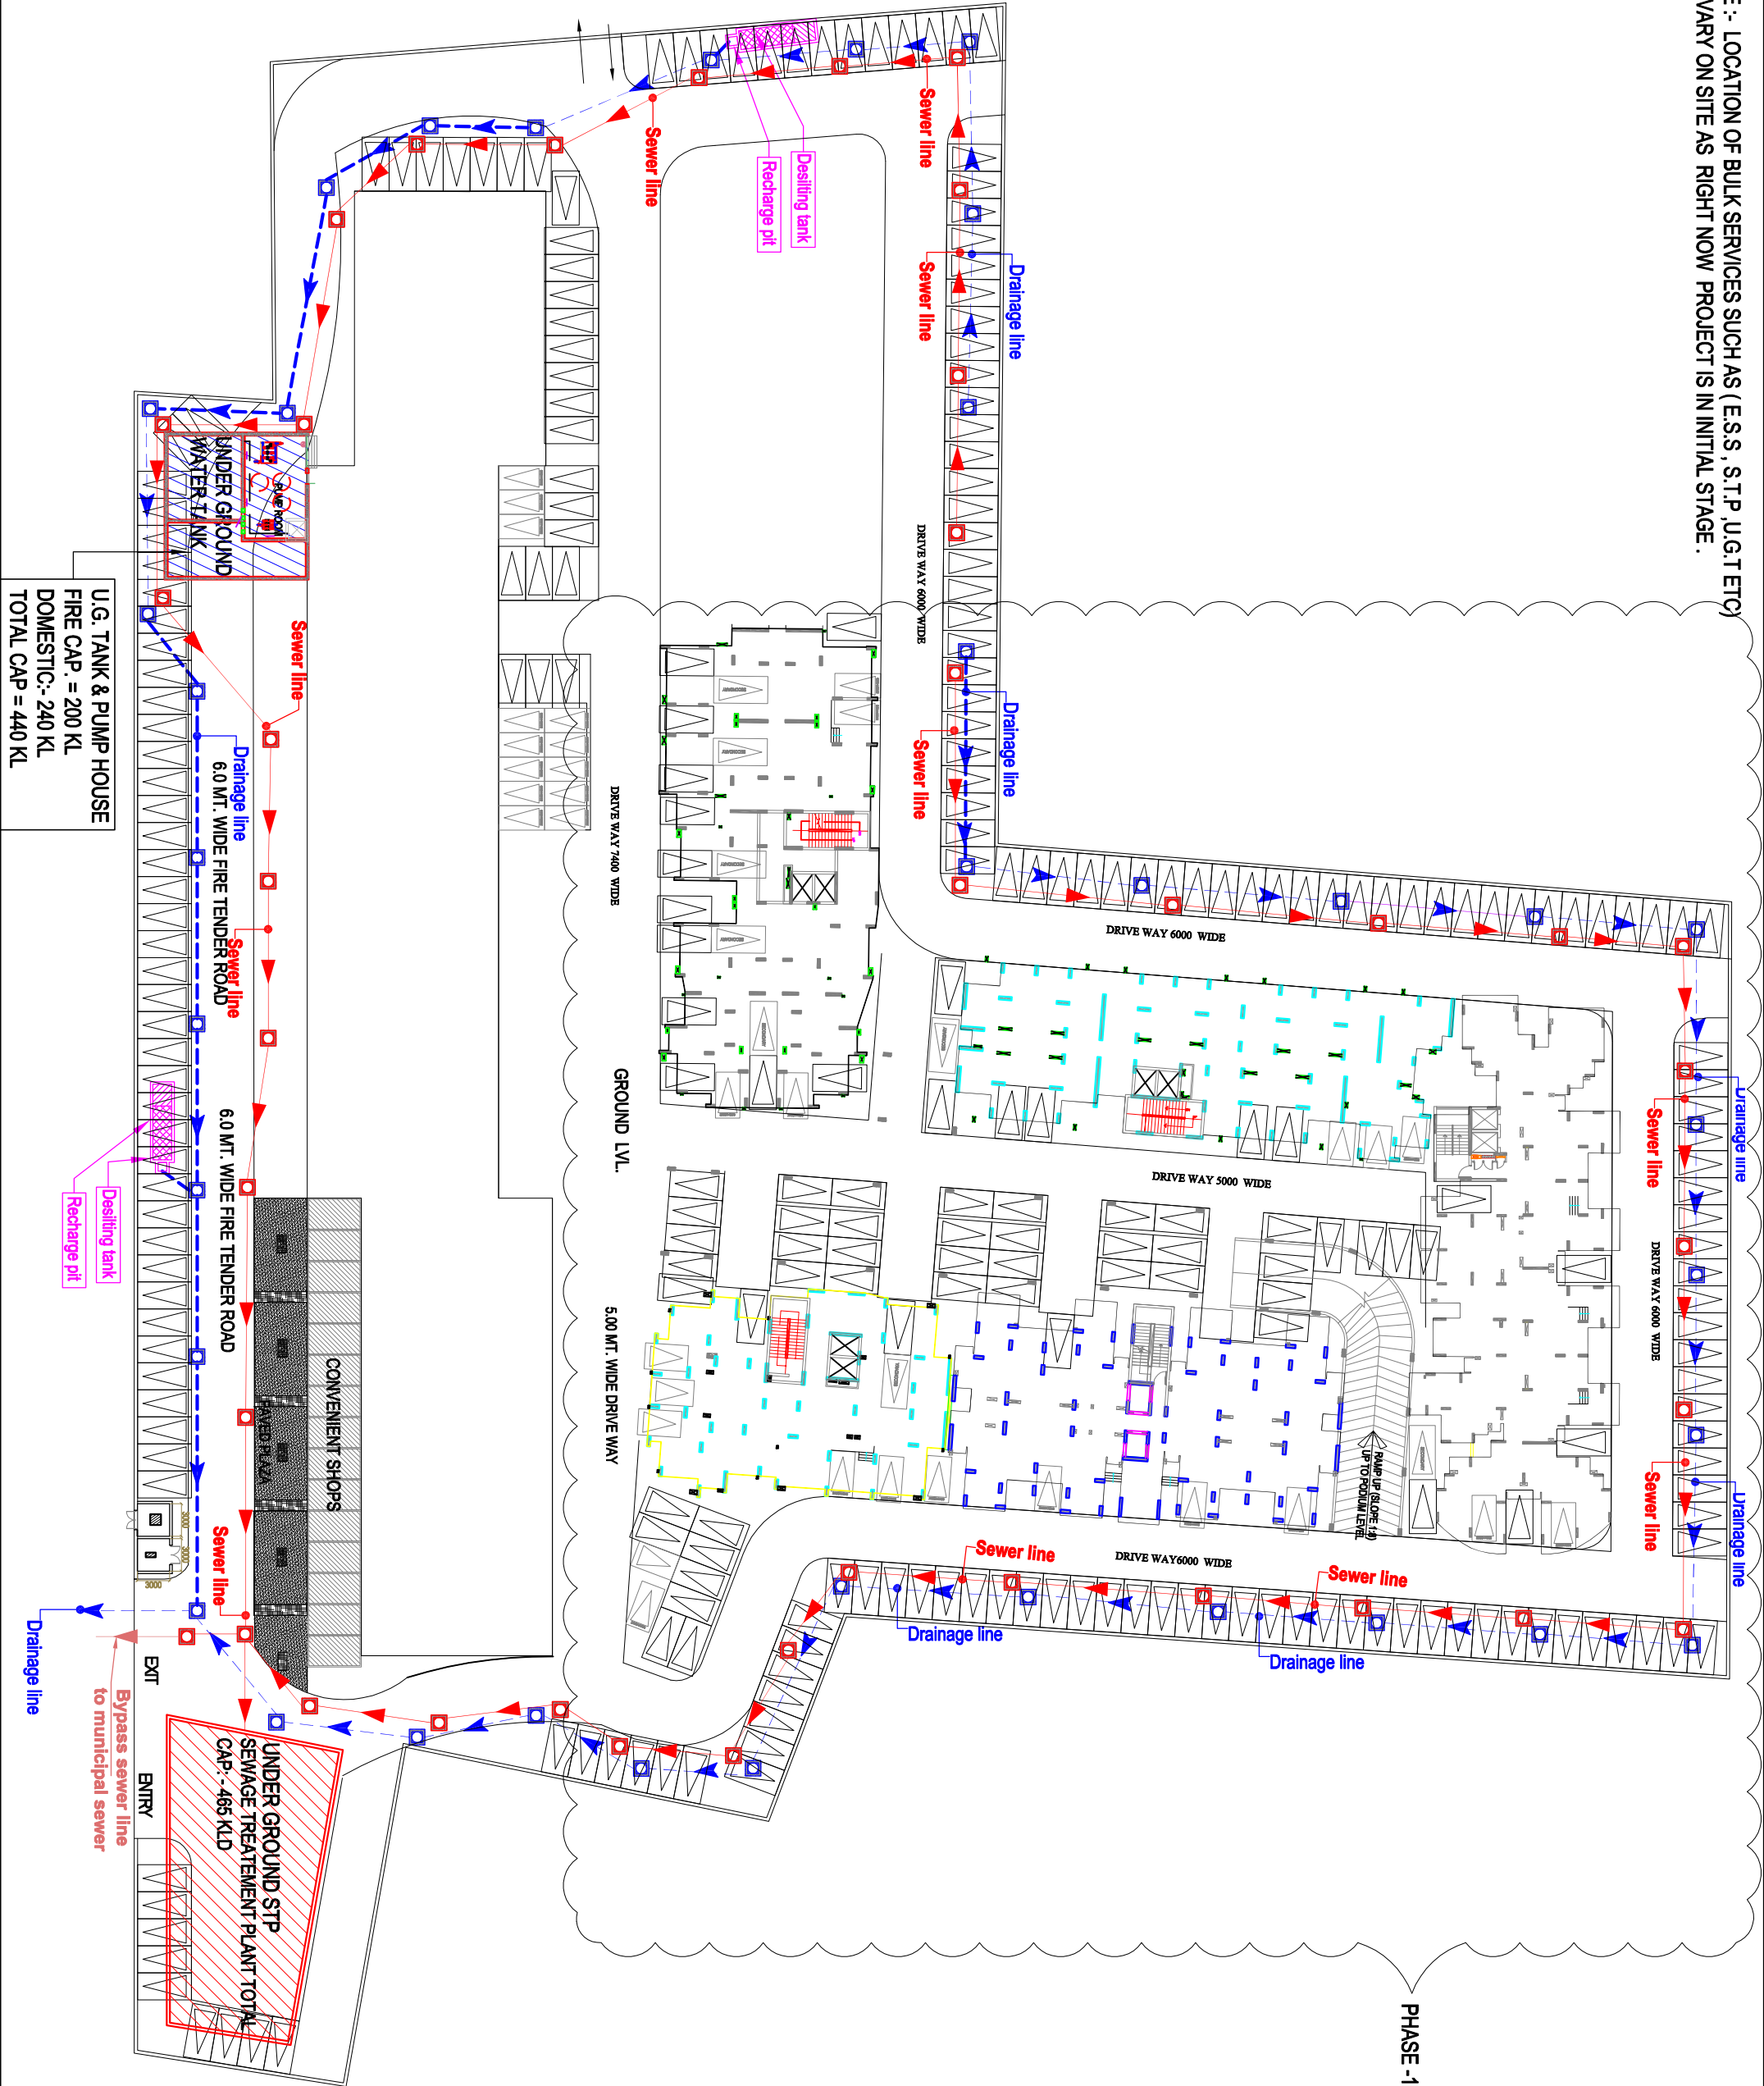

LEGEND :	
S. No.	SYMBOL DESCRIPTION
1.	M.H. MANHOLE
2.	SEWERLINE
3.	C.P. CATCH PIT
4.	UNDER GROUND PIPE DRAIN
5.	RAIN WATER HARVESTING
6.	
7.	
8.	

Project	RISE ORGANIC GHAR	
Plot No.	01, AT SAWY INTEGRATED TOWNSHIP,	
Vill.	SHAHPUR - BAHMETIA, GHAZIABAD.	
Rev. no.	date	revision
1.		
2.		
