




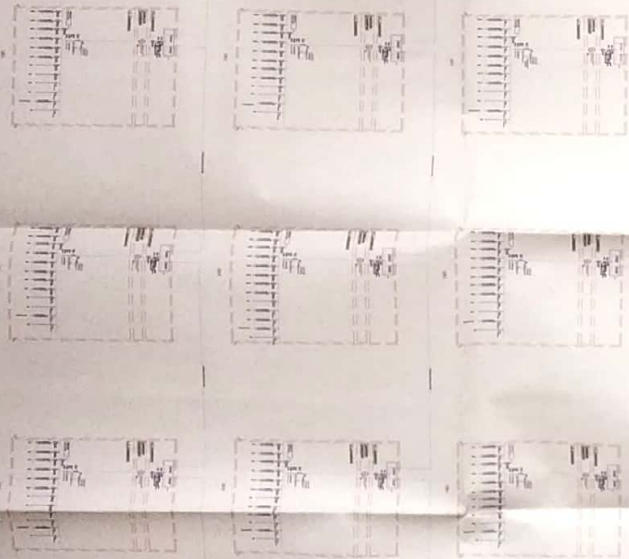

NORTH

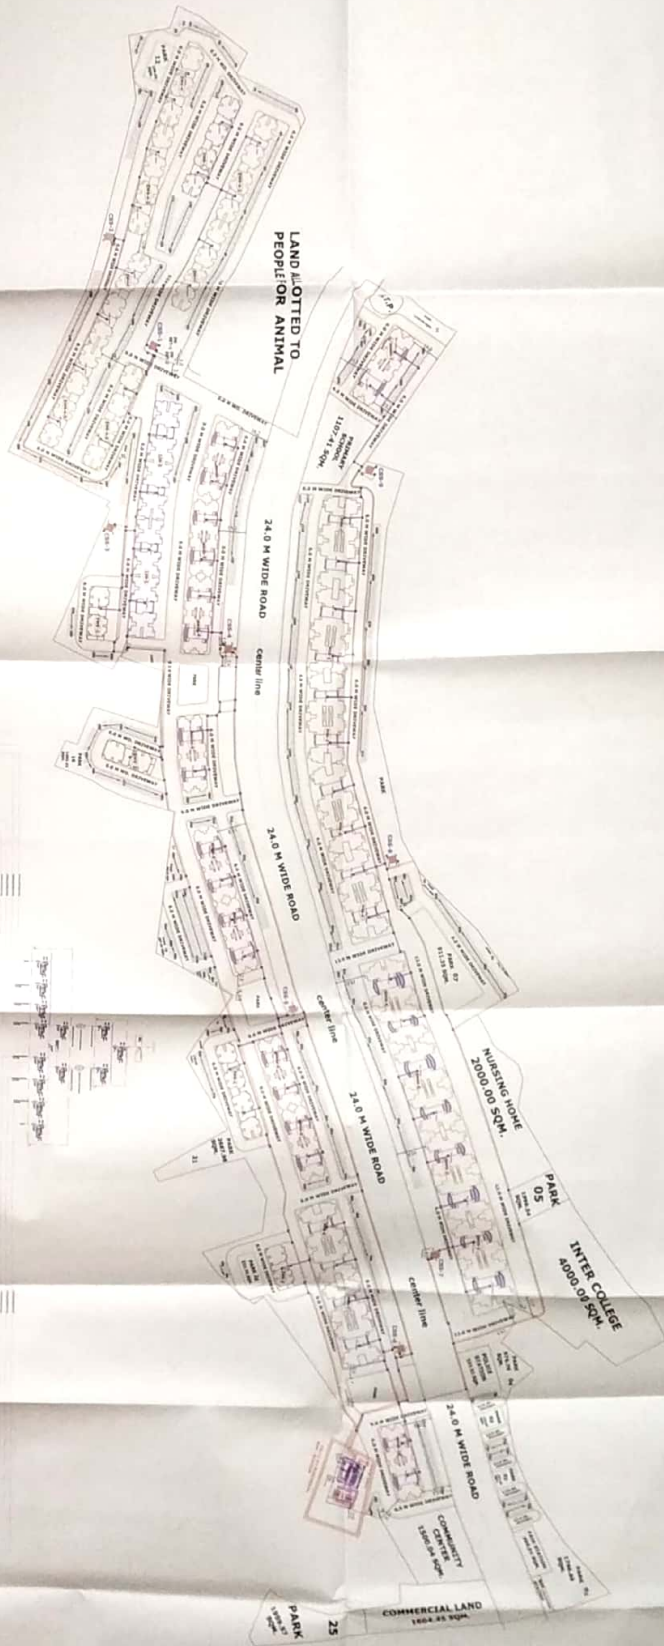

SUBMISSION DRAWING	
NOTES	
SCALE = 1:1000	
REFERENCES	
SIGN OF ARCHITECT	
VILAS INSIA	
SIGN OF CLIENT	
LDA	
PROJECT	
LICKNOW DEVELOPMENT AUTHORITY	
CLIENT	
PROMISED KABIR NAGAR DEVELOP. PARK GROUP HOUSING SCHEME, LICKNOW	
ARCHITECT	
LICKNOW DEVELOPMENT AUTHORITY	
DATE	
SHEET NO. A-1	

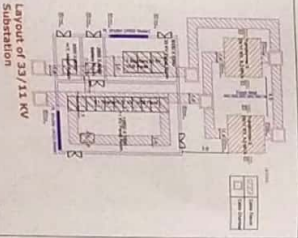