


LEGEND		
S.NO	SYMBOL	DESCRIPTION
1.		BALL VALVE
2.		VENT PIPE
3.		Y-STRAINER
4.		DOMESTIC WATER SUPPLY CPVC PIPE LINE ON ROOF
5.		DOMESTIC WATER TANKS CONNECTION PIPE LINE CPVC
6.		DOMESTIC WATER DOWN TAKE

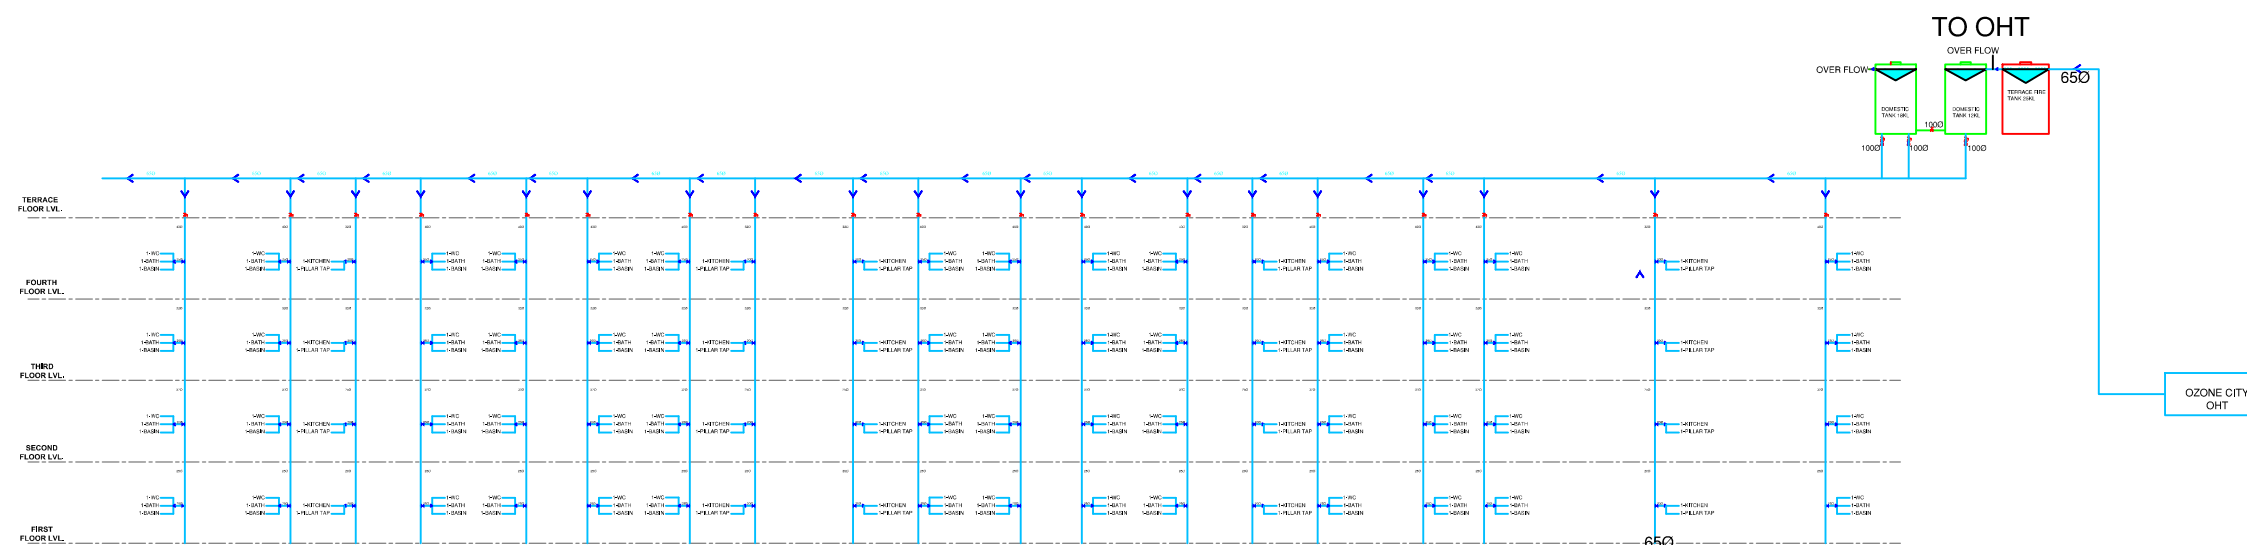

SCHEMATIC DIAGRAM OF WATER SUPPLY FROM BOREWELL TO OHT

WATER SUPPLY LAYOUT

SHEET TITLE :
WATER SUPPLY PLAN

PROJECT TITLE :
PROPOSED EWS & LIG HOUSING BUILDING PLAN
AT OZONE CITY, PHASE 4, VILLAGE YAKUTPUR,
KOIL, ALIGARH

OWNERS SIGN

MEP CONSULTANTS



SCALE : AS / SHOWN

DATE :