
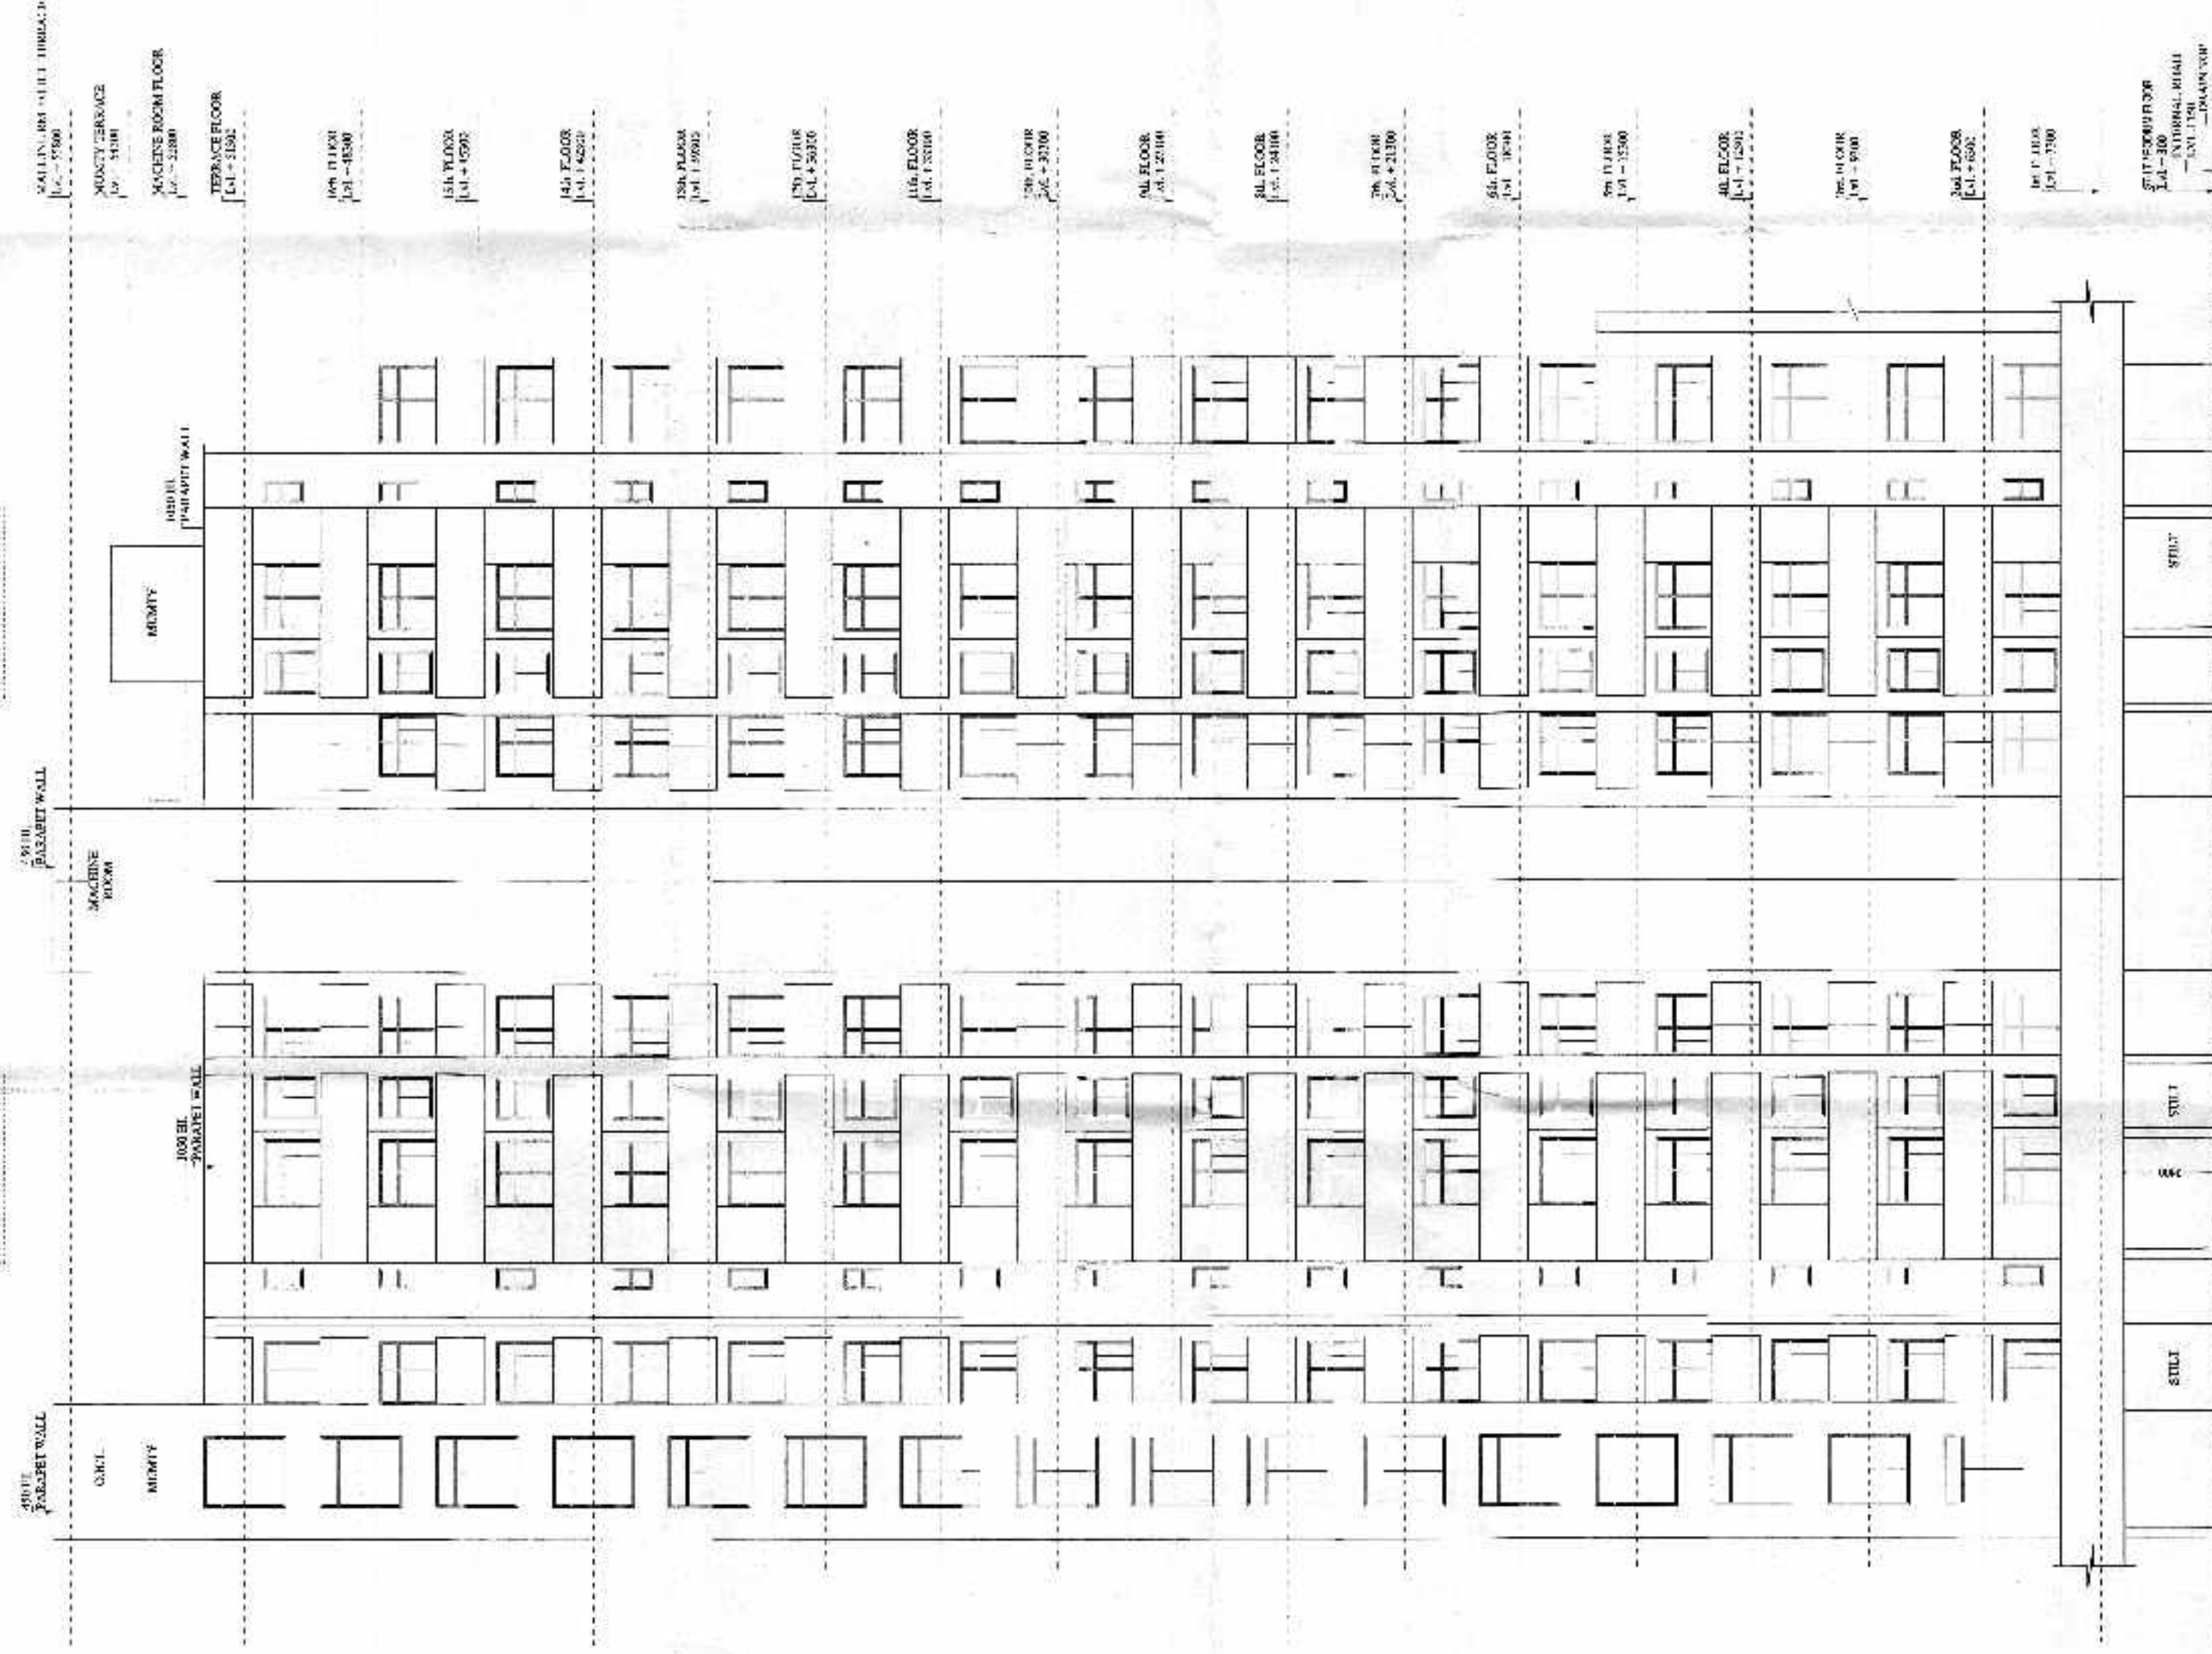
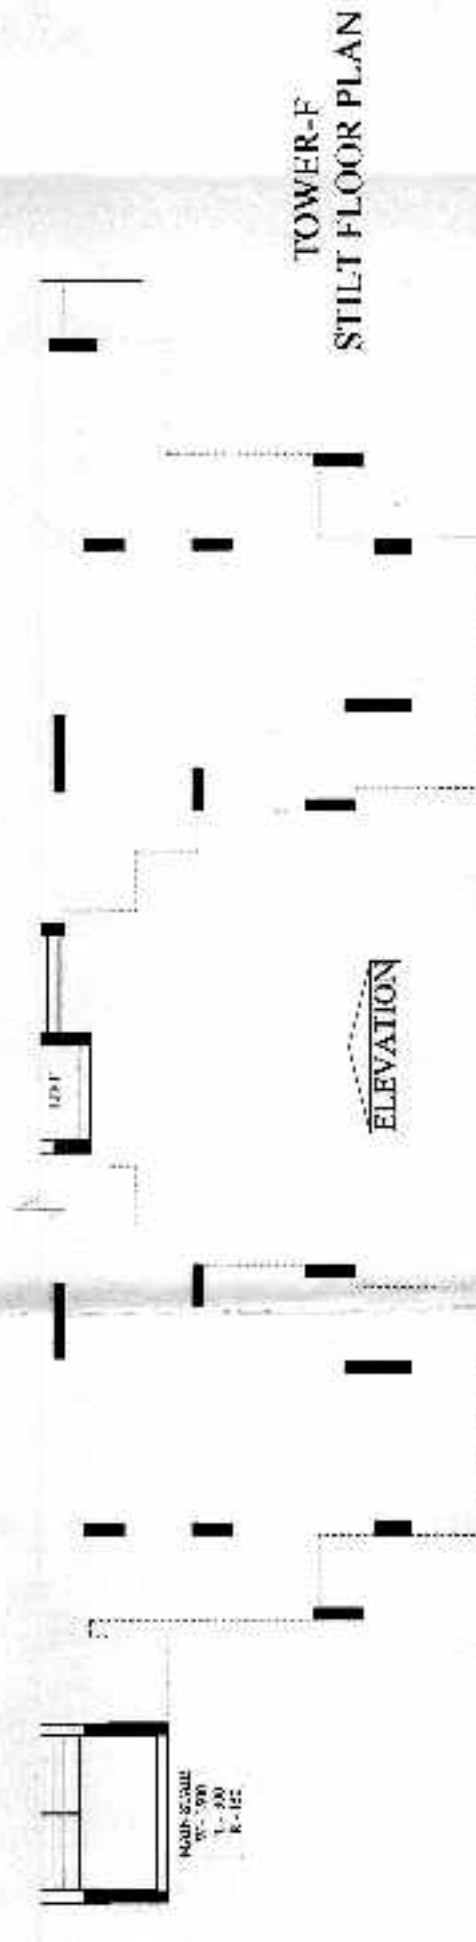
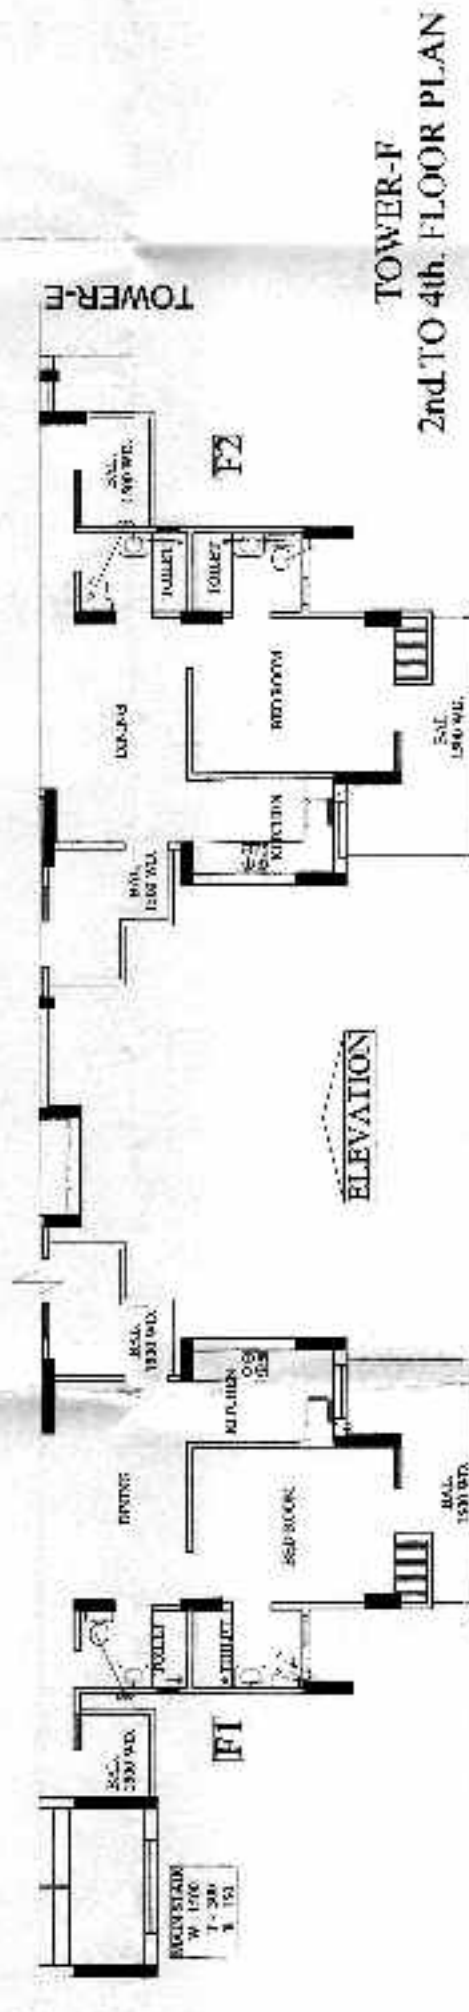
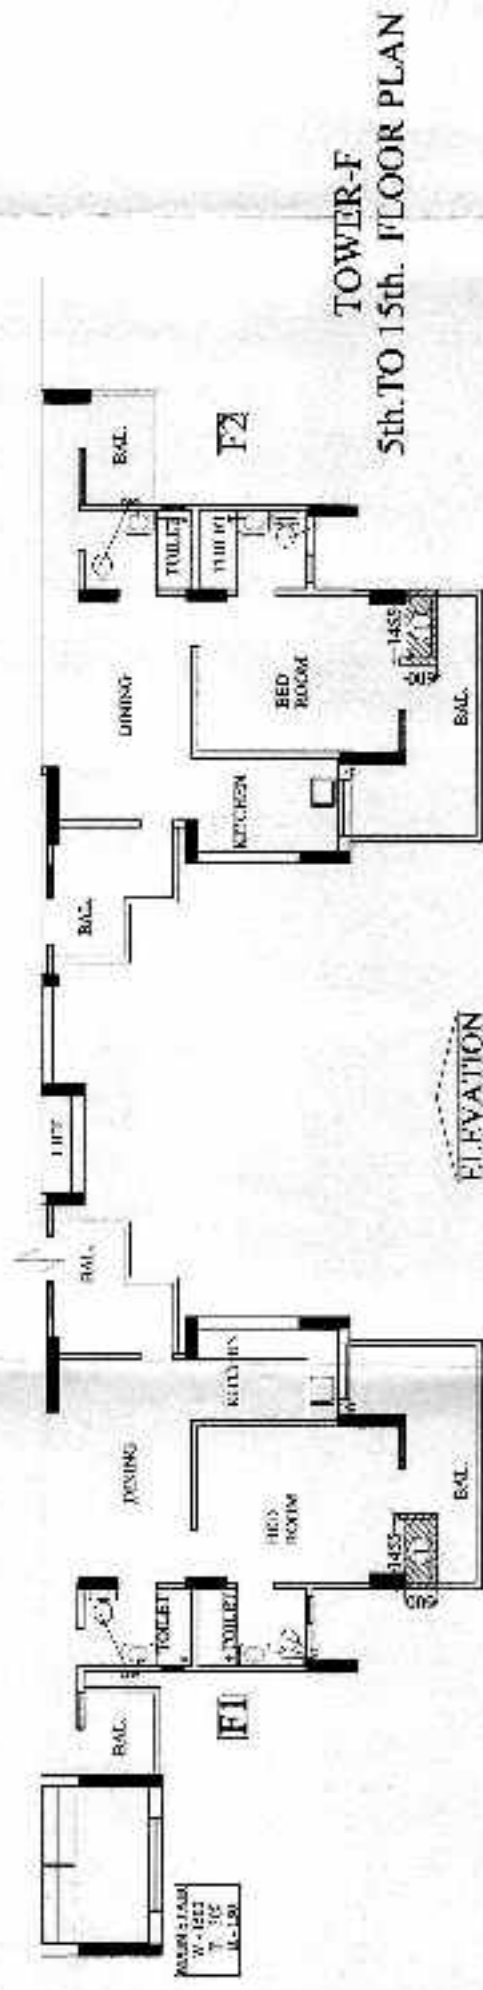
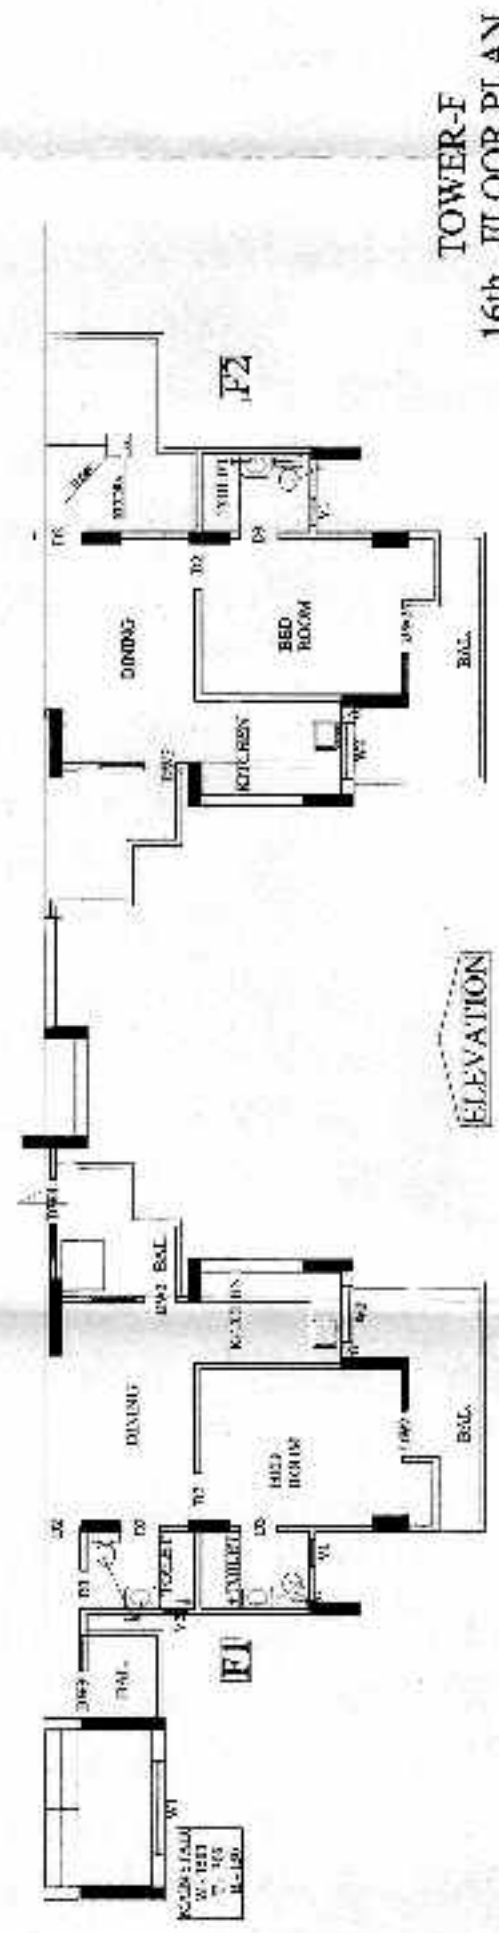


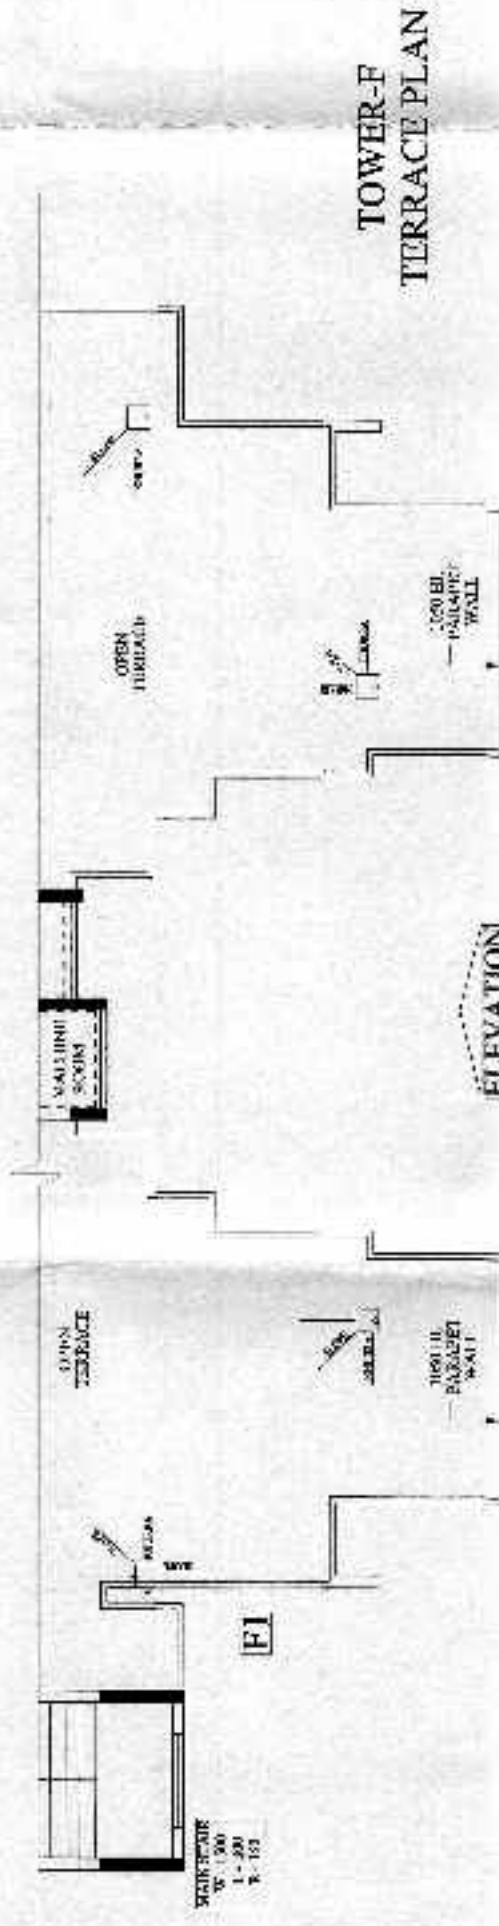

PROJECT :- GROUP HOUSING AT
AT PLOT No.- GH-08C,
TECH ZONE-4,
G.NOIDA (U.P.)

BUILDERS & PROMOTER :-
M/S PANCTATVA PROMOTERS PVT Ltd.
ADD : D-255, VIVEK VIHAR, DELHI-95
THROUGH: MR. RAJESH JODHANI
PH: 09810042943

DRAWING TITLE :- TOWER--F
ELEVATION--F

ARCHITECTS :
Space Designers International
B - 34, SECTOR-67, NOIDA
H. P. 201 341462, 63, 64
MOB. 981 0782399, 961836673
e-mail : spacedesign@gmail.com, www.spacedi.com



Space Designers
architects & planners

DRAWN BY : ORDERED BY : SAKAWA Y. IIDA	SCALE : 1/10 DATE : 11/10/00
---	---------------------------------

For PANCH TATVA PROMOTERS PVT. LTD.

OWNER'S SIGN _____

ARCHITECTS SIGN.
D.C. NO. 38

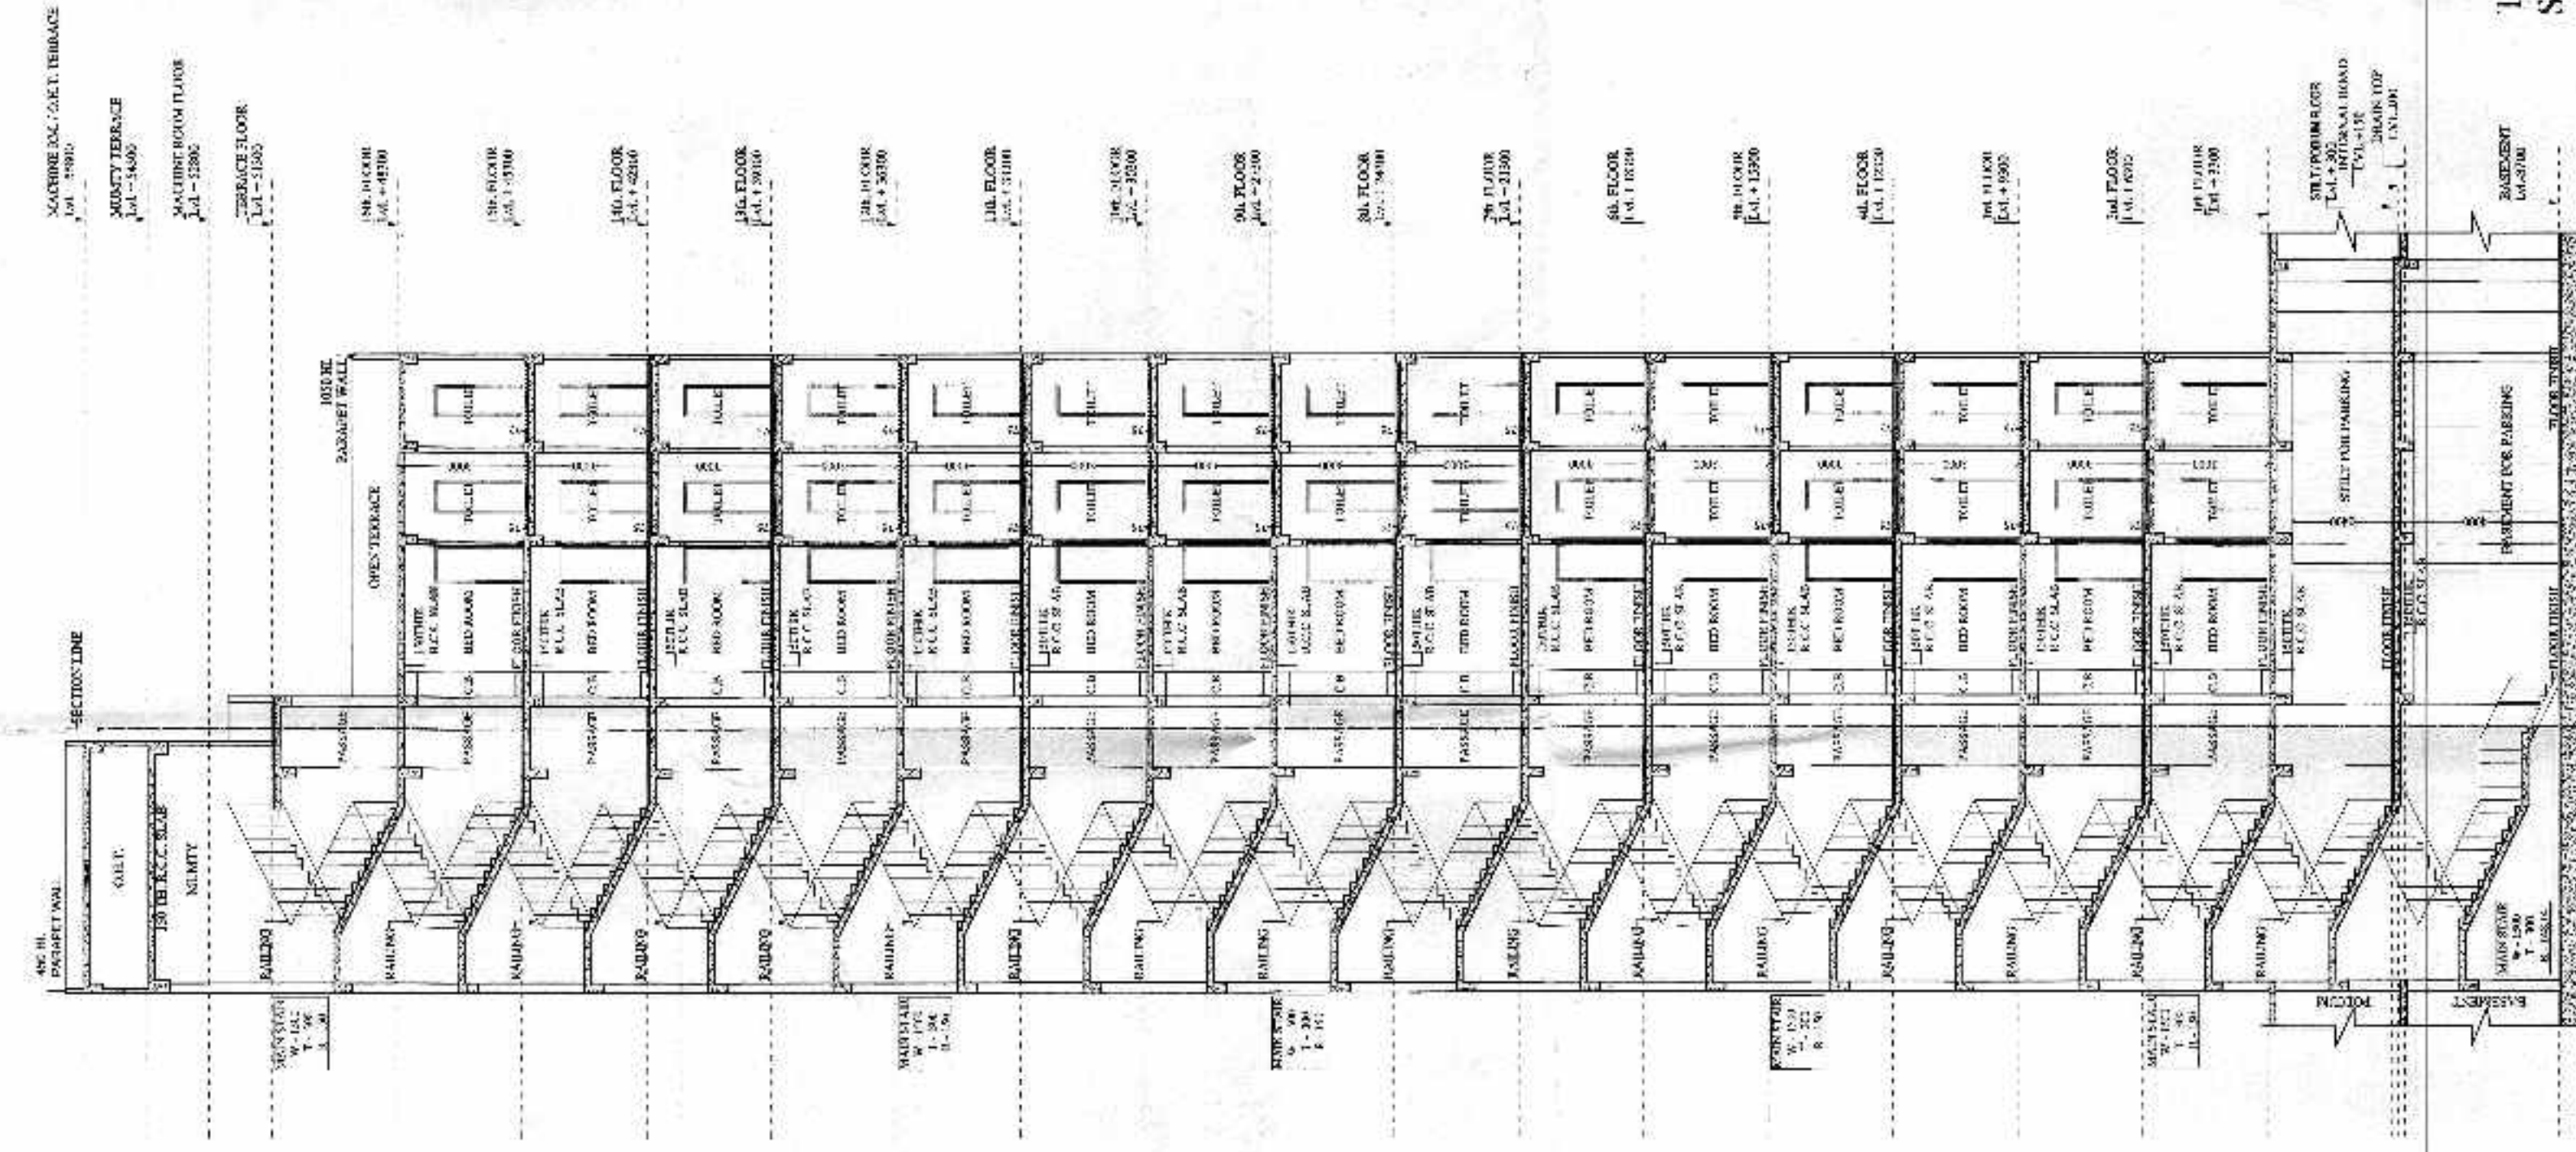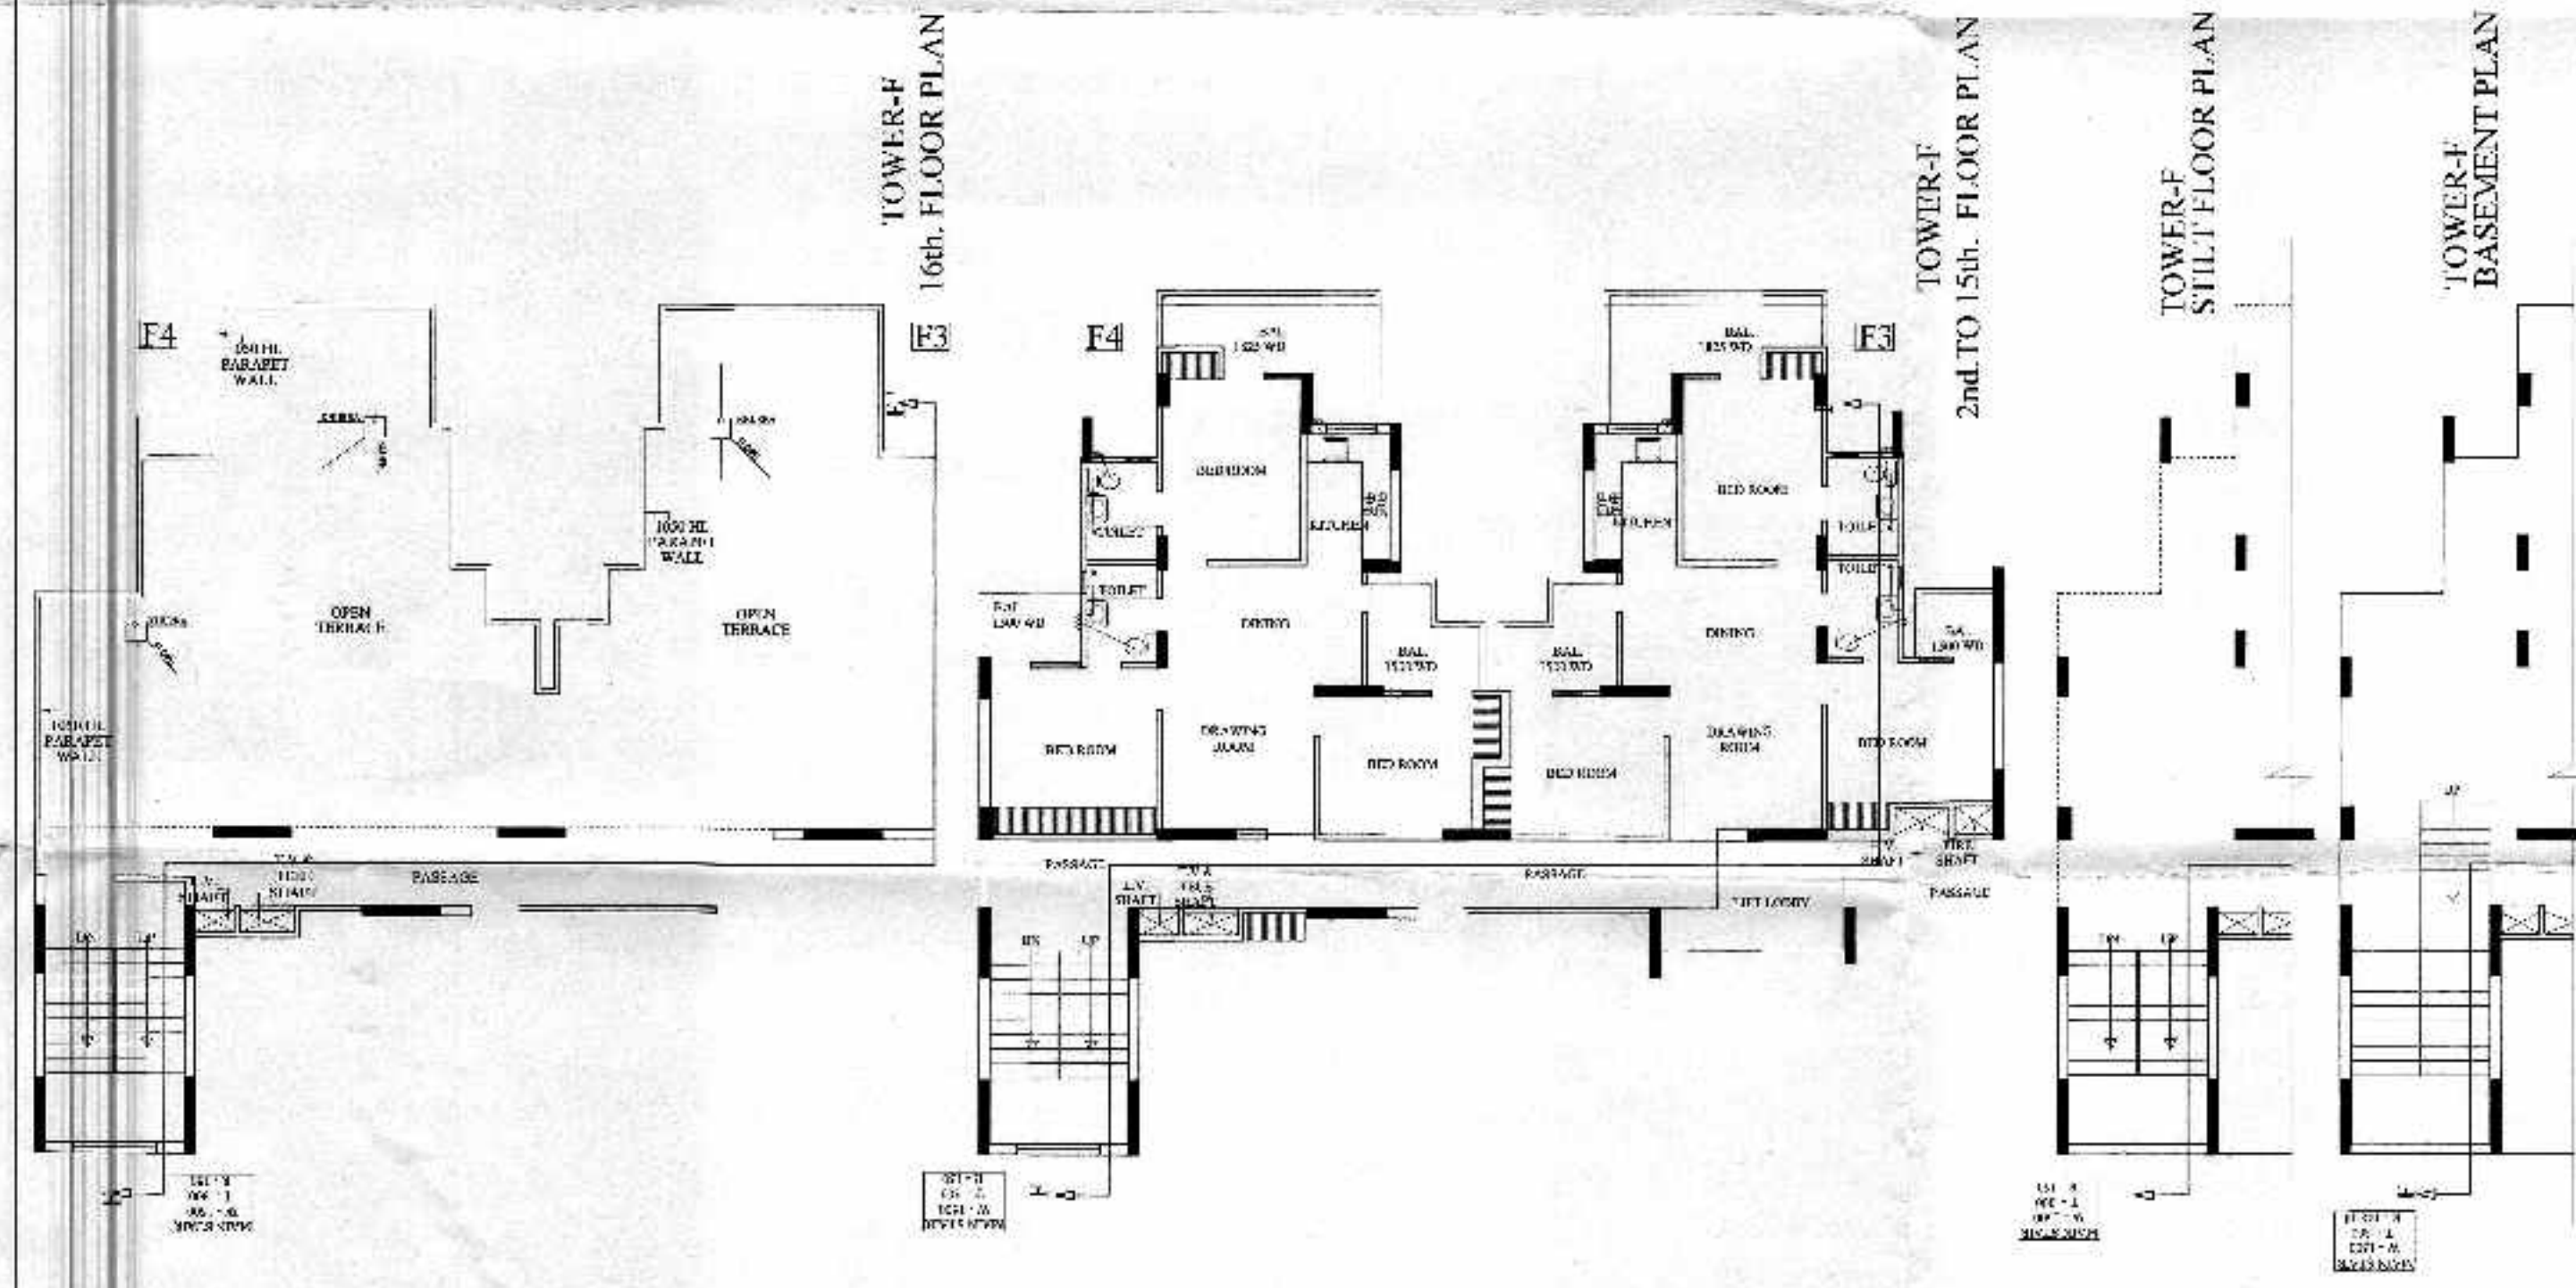

88-244

Boiler Mach. Inst. St.
APPROVED
3790
By Order of the Board
Date: 02/17/88
Syrac.

Wm. J. [Signature]
Gen. Manager
P. H. [Signature]
S. E. [Signature]

Amelia D.G.M.
Wm. J. [Signature]
3rd & 3rd
[Signature]
Asst. Arch.

PROJECT :- GROUP HOUSING AT
AT PLOT No.- GH-08C,
TECH ZONE- 4,
G.NOIDA (U.P.)

BUILDERS & PROMOTER :-
M/S PANCTATVA PROMOTERS PVT Ltd.
ADD : D-255, VIVEK VIHAR, DELHI-95
THROUGH: Mr. RAJESH JODHANI
PH: 0981/0042943

DRAWING TITLE :- TOWER--F

SECTION--F-F'






ARCHITECTS :
Space Designers International
B-34, SECTOR-67, NOIDA
Ph: 0 22-24344646-49
Fax: 080077592 or 1366231
e-mail: spaceidi@gnail.com, www.spaceidi.com
Space Designers
architects & planners

DRAWN BY :	CHECKED BY :	SCALE :	DATE :
SANJAY	M/S-AL	1:150	

For PANCH TATVA PROMOTERS PVT. LTD.
Authorized Signatory

OWNER'S SIGN _____

DESIGN SIGN.

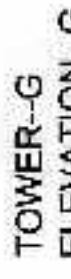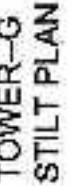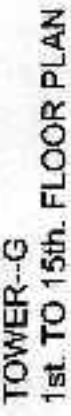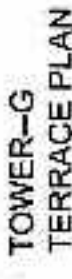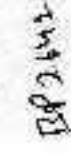

BUILDERS & PROMOTER :-
M/S PANCATATVA PROMOTERS PVT Ltd.
ADD : D-255,VIVEK VIHAR,DELHI-95
THROUGH:Mr. RAJESH JODHANI
PH:-09810042943

NAME	DATE	TIME	SCORE	DATE
...	...	...	...	...

Authorised Signatory

