


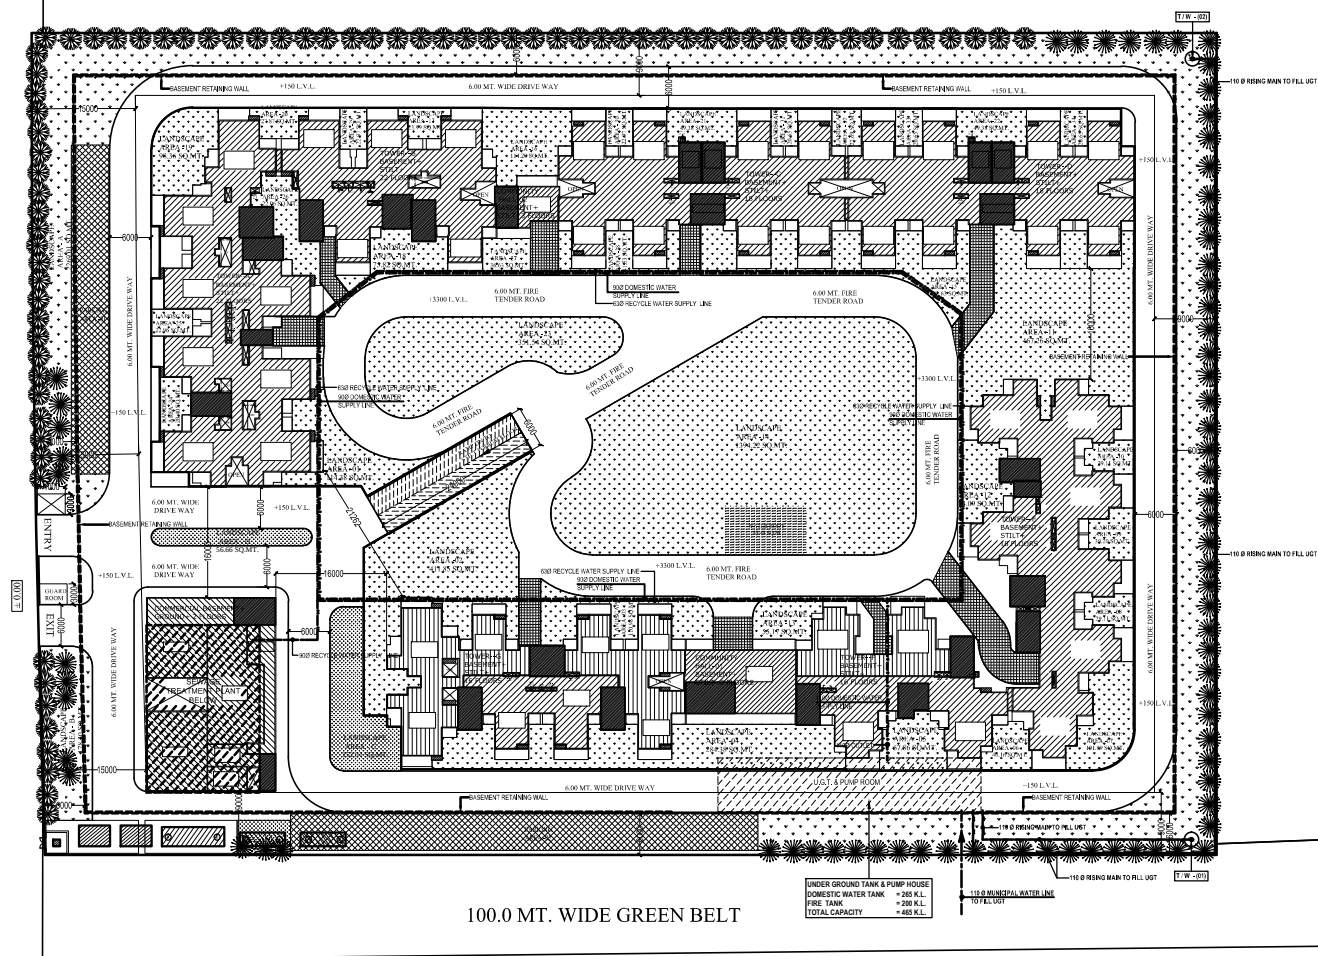

100.0 MT. WIDE GREEN BELT

130.0 MT. WIDE ROAD

LEGEND :		
S. No.	SYMBOL	DESCRIPTION
1.		DOMESTIC WATER SUPPLY PIPE LINE.
2.		RISEING MAIN LINE (T/W TO U.G.T.)
3.		MUNICIPAL WATER SUPPLY PIPE LINE.
4.		RECYCLE WATER SUPPLY LINE
5.		PROPOSED TUBE WELL
6.		BASEMENT RETAINING WALL

[illegible]

project
VEGA
AT PLOT NO - GH - 08C, GREATER NOIDA (U.P.)

title
LAYOUT PLAN

EXTERNAL WATER SUPPLY SYSTEM

drawing released for

☐ APPROVAL	☒ MUN.SUBMISSION
☐ ADVANCE COPY	☐ CONSTRUCTION

drg. no. VEGA / 13B14 / MS-ES-03	drawn by Prem Saini
scale 1 : 350	designed by Badri Vishal
date 15.10.2014	checked by Anand Havelia

architects
Space Designers International
Architects Pvt. Ltd.
B - 34, SECTOR-67, NOIDA
PH: 0120-2484445-49, Mob: 9811070399, 9811336231
e-mail: spaceid@gmail.com, www.spaceid.com

services consultant
Consummate Engineering Services (P) Ltd.
Noida Office : B - 67, Sector - 57, Noida - 201 301
Tel : (0120) 2593500 (30 Lines)
Lko. Office : R 006, Rohtas Plumeria, Gomti Nagar, Lucknow
Tel : (0522) 8515455
e mail : mail@cespl.com website : www.cespl.in