


COMBINED EXTERNAL SERVICE DRAWING

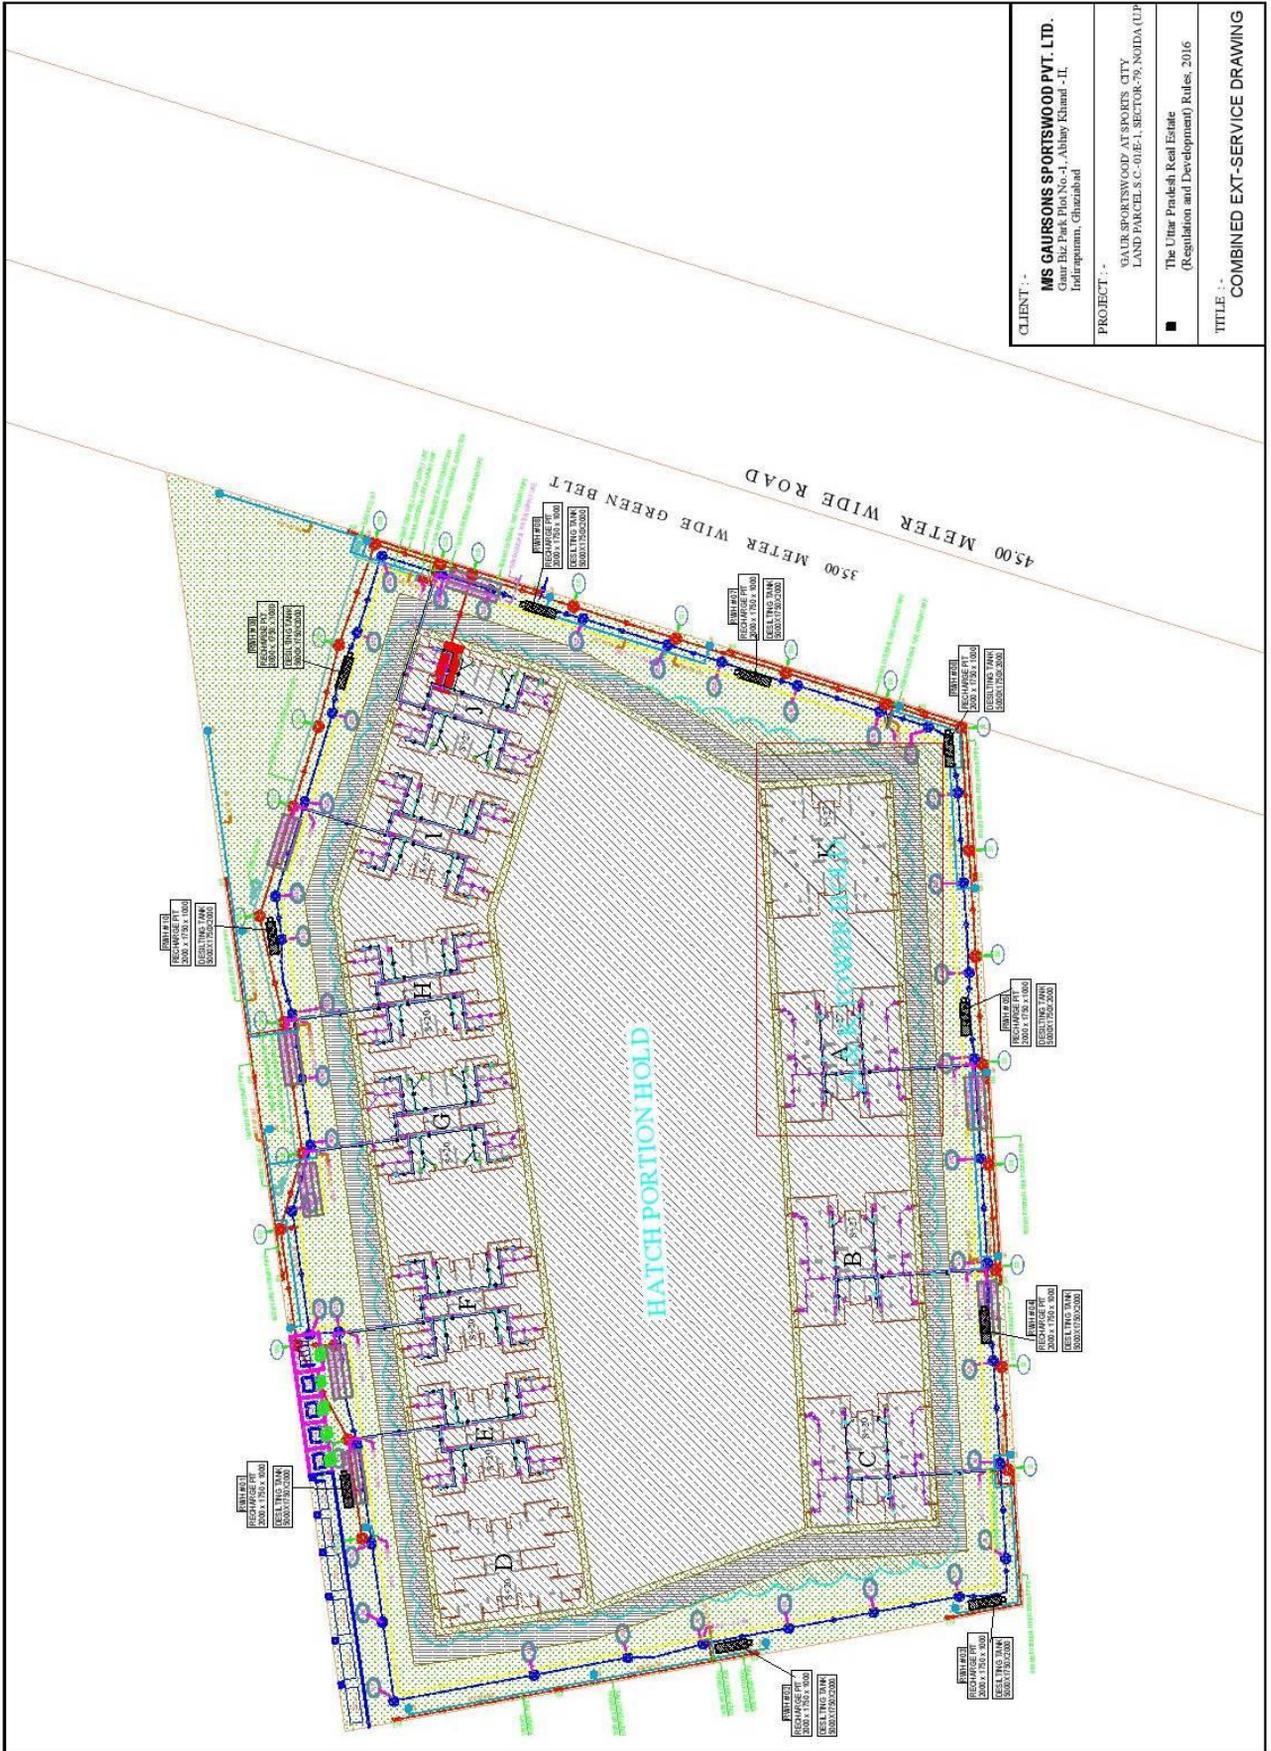

CLIENT :-	M/S GAURSONS SPORTSWOOD PVT. LTD. Gaur Buz Park Plot No.1, Abbey Khanda - II, Indrapuram, Ghazipur
PROJECT :-	GAURSPORTSWOOD AT SPORTS CITY LAND PARCEL S.C.-01E-1, SECTOR-79, NOIDA (UP)
	The Uttar Pradesh Real Estate (Regulation and Development) Rules, 2016
TITLE :-	COMBINED EXT-SERVICE DRAWING