



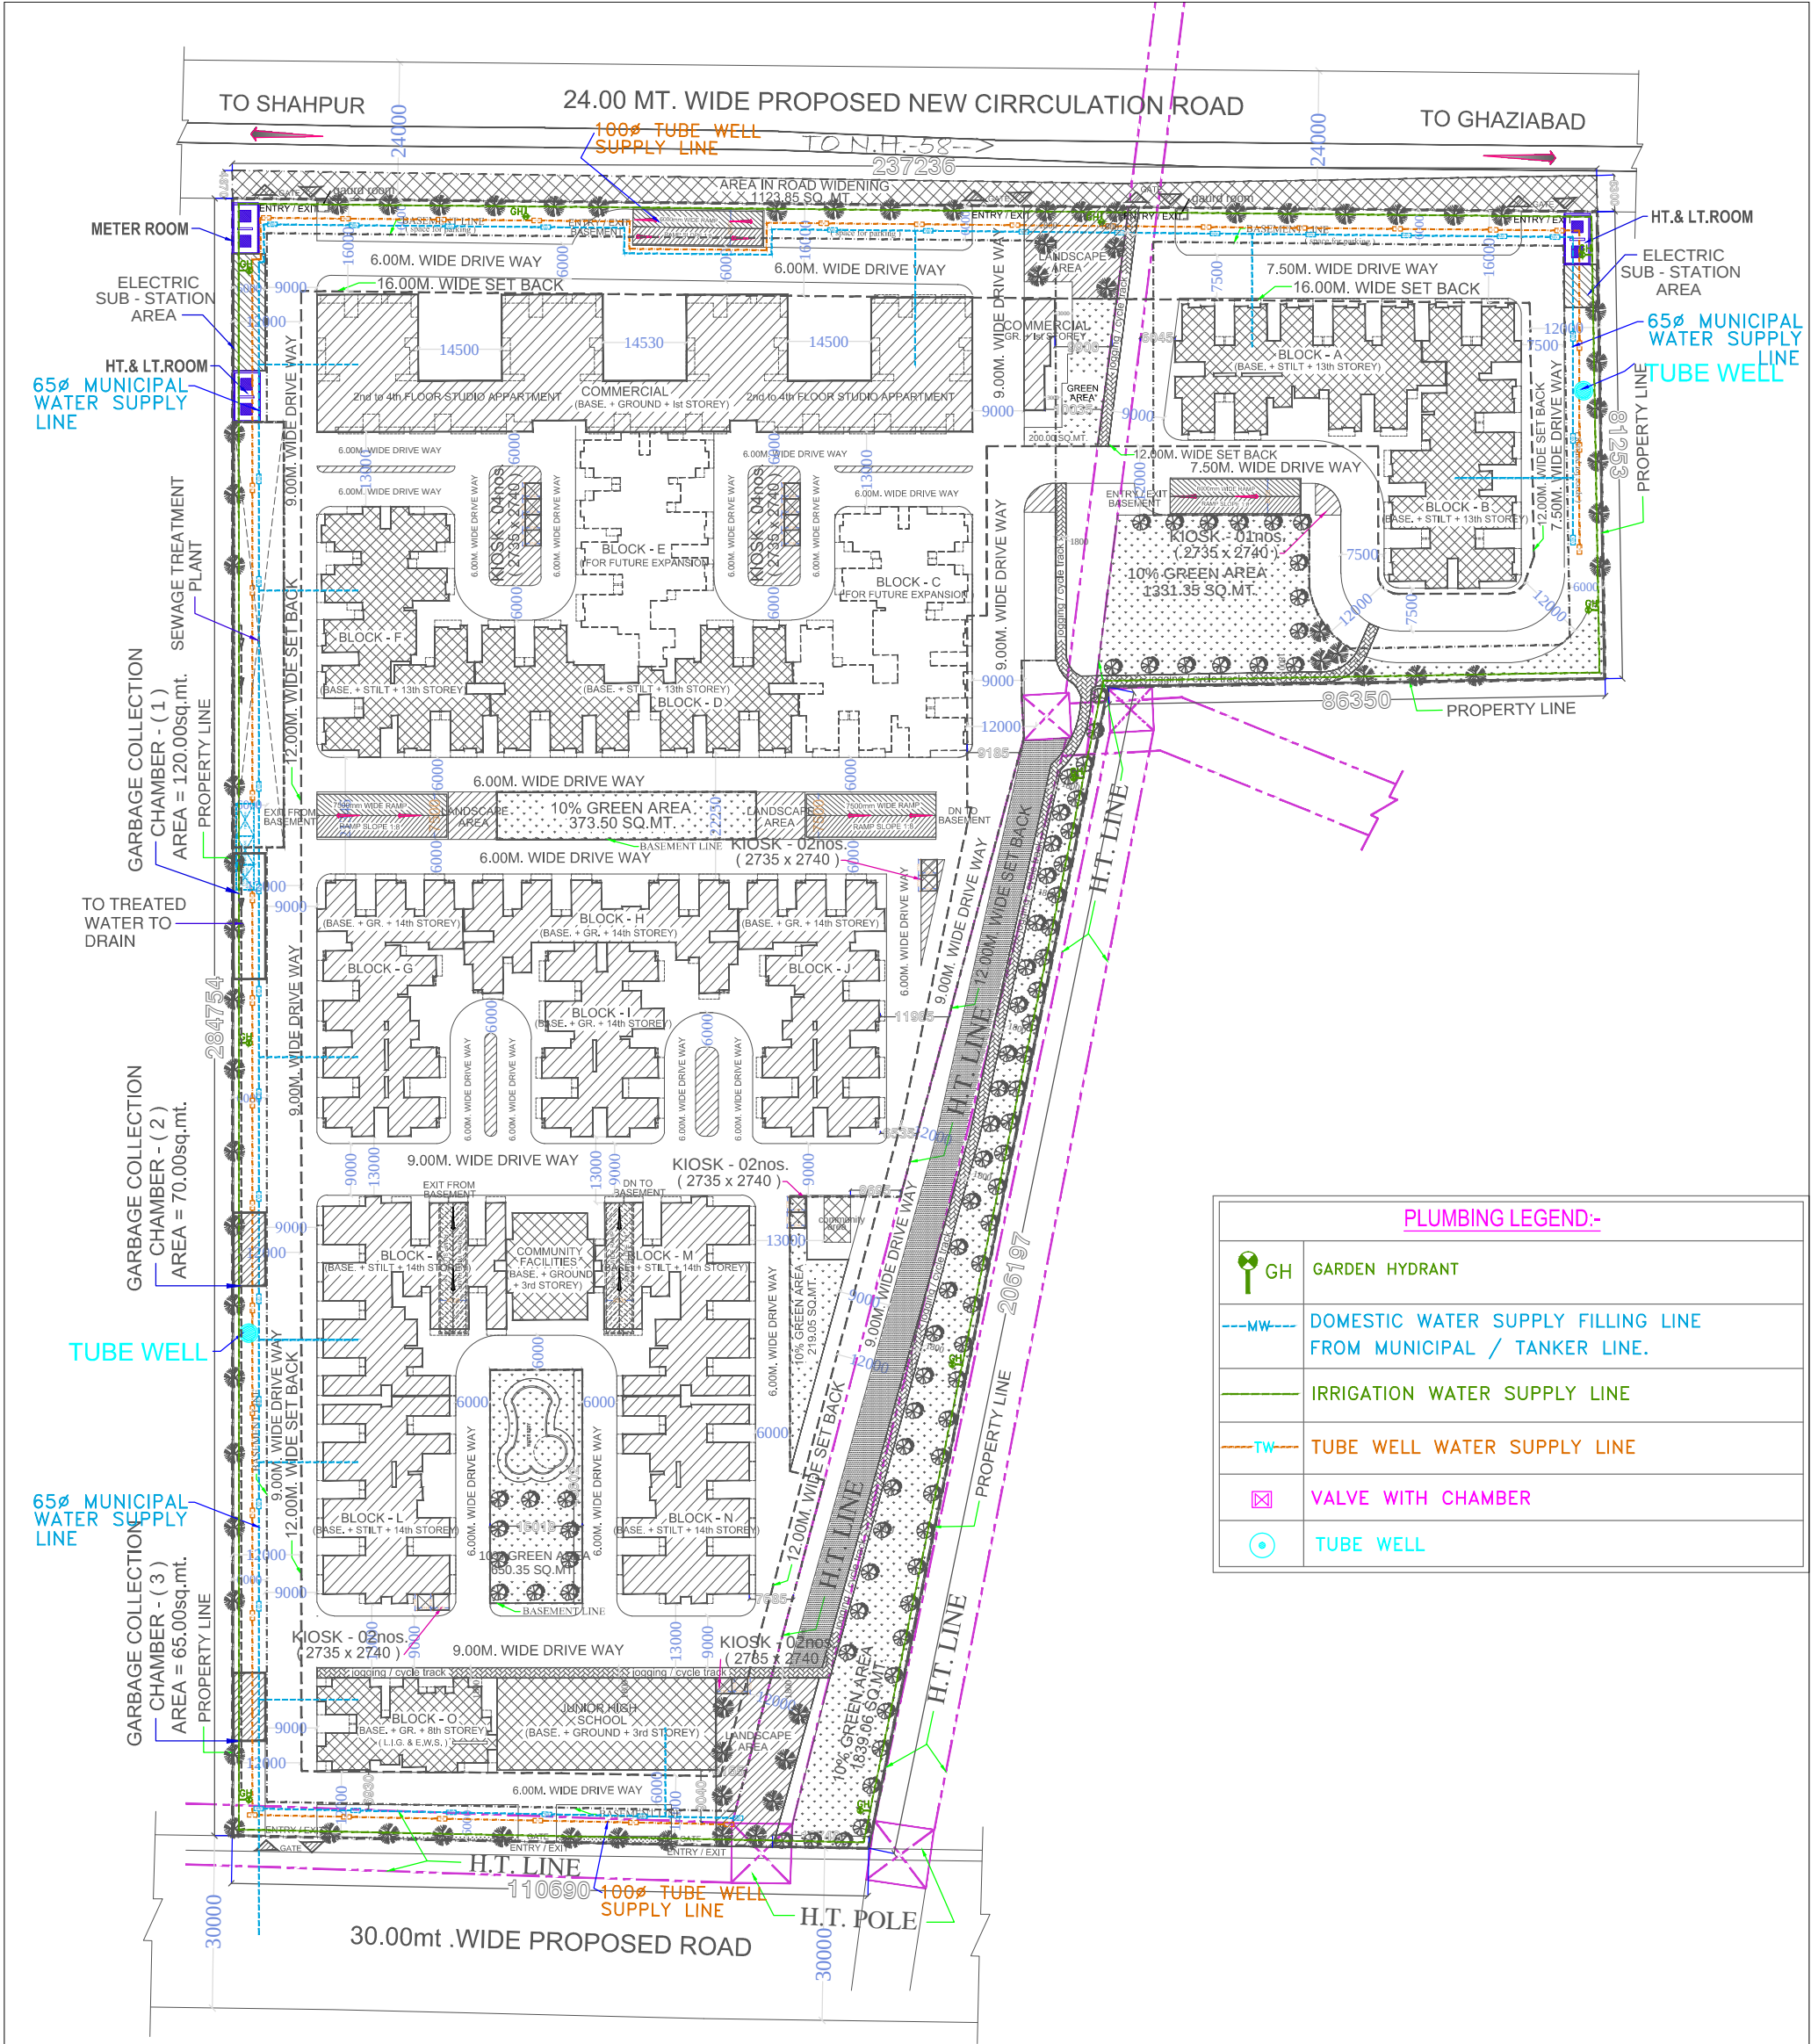

WATER SUPPLY PLAN

NORTH

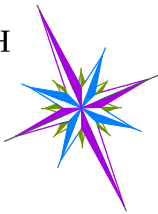

PROJECT:	SUBMISSION DRAWING FOR THE PROPOSED AFFORDABLE HOUSING PROJECT "DIYA GREEN CITY" AT KHASRA NO. 1097m, 1098 AT VILLAGE MORTA, GHAZIABAD (U.P.)
DEVELOPER'S:	M/s. EUREKA BUILDER'S PVT. LTD.

DRAWING TITLE:	WATER SUPPLY PLAN
DEVELOPER'S	ARCHITECT'S SIGN.

Design Studio

architects, engineers, landscape & interior designers

ANUJ AGARWAL ARCHITECTS

A-244 KAUSHAMBI GHAZIABAD (U.P.)

Ph:+91 120 6454184, 6454182

e-mail : arch_anujagarwal@yahoo.co.in

SCALE	1:500	DEALT BY	A. CHAUHAN	DATE	
DESIGN BY		CHECKED BY		DRG. No.	SD ₁₀