


PRODUCED BY AN AUTODESK EDUCATIONAL PRODUCT

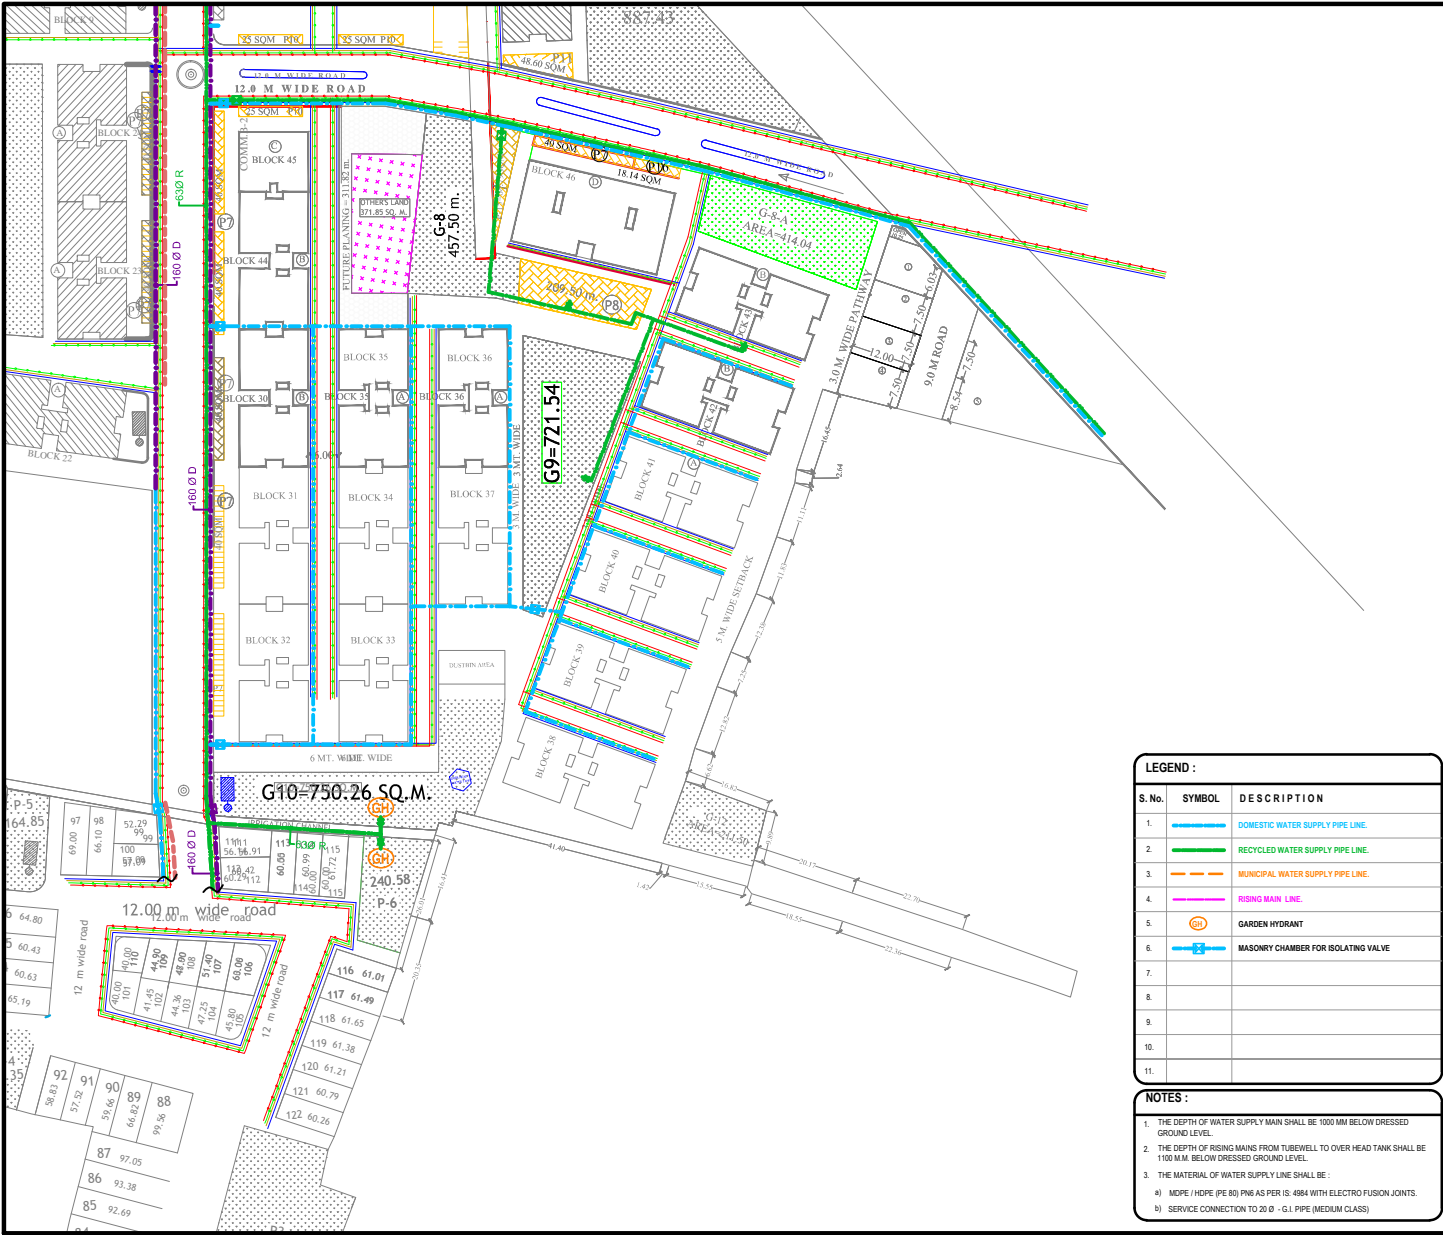

KEY PLAN

R0	18-02-2015	ISSUED AS G.F.C.
rev. no.	date	revision
project DINESH NAGAR AT PILAKHUWA,, DISTT.- GAZIABAD, UP		
title LAYOUT PLAN (PART - A)		
subtitle EXTERNAL WATER SUPPLY SYSTEM		
drawing released for <input type="checkbox"/> APPROVAL <input type="checkbox"/> SUBMISSION <input type="checkbox"/> ADVANCE COPY <input checked="" type="checkbox"/> CONSTRUCTION		
drg. no. Pitakhuwa / ES - 03A	drawn by Amit Kamboj	
scale 1 : 600	designed by Nitesh Kumar	
date	checked by Anand Havella	
architects SHILP KRITI ARCHITECTS ARCHITECTS AND INTERIOR DESIGNERS, CA / 97 / 21784 G - 107 A, PATEL NAGAR-II, CHANDANAD PHONE : 91-2833323, 8868108042, EMAIL : SHILPA.AGRAWAL@SHILPKRITI.COM		
services consultant Consummate Engineering Services (P) Ltd. Noida Office : B - 67, Sector - 67, Noida - 201 301 Tel : (0120) 2993500 / (30 Lines) Lucknow Office : R 006, Rohas Plumeria, Gomti Nagar, Lucknow Tel : (0522) 8515455 e mail : mail@cespln, website : www.cespln		

PRODUCED BY AN AUTODESK EDUCATIONAL PRODUCT