


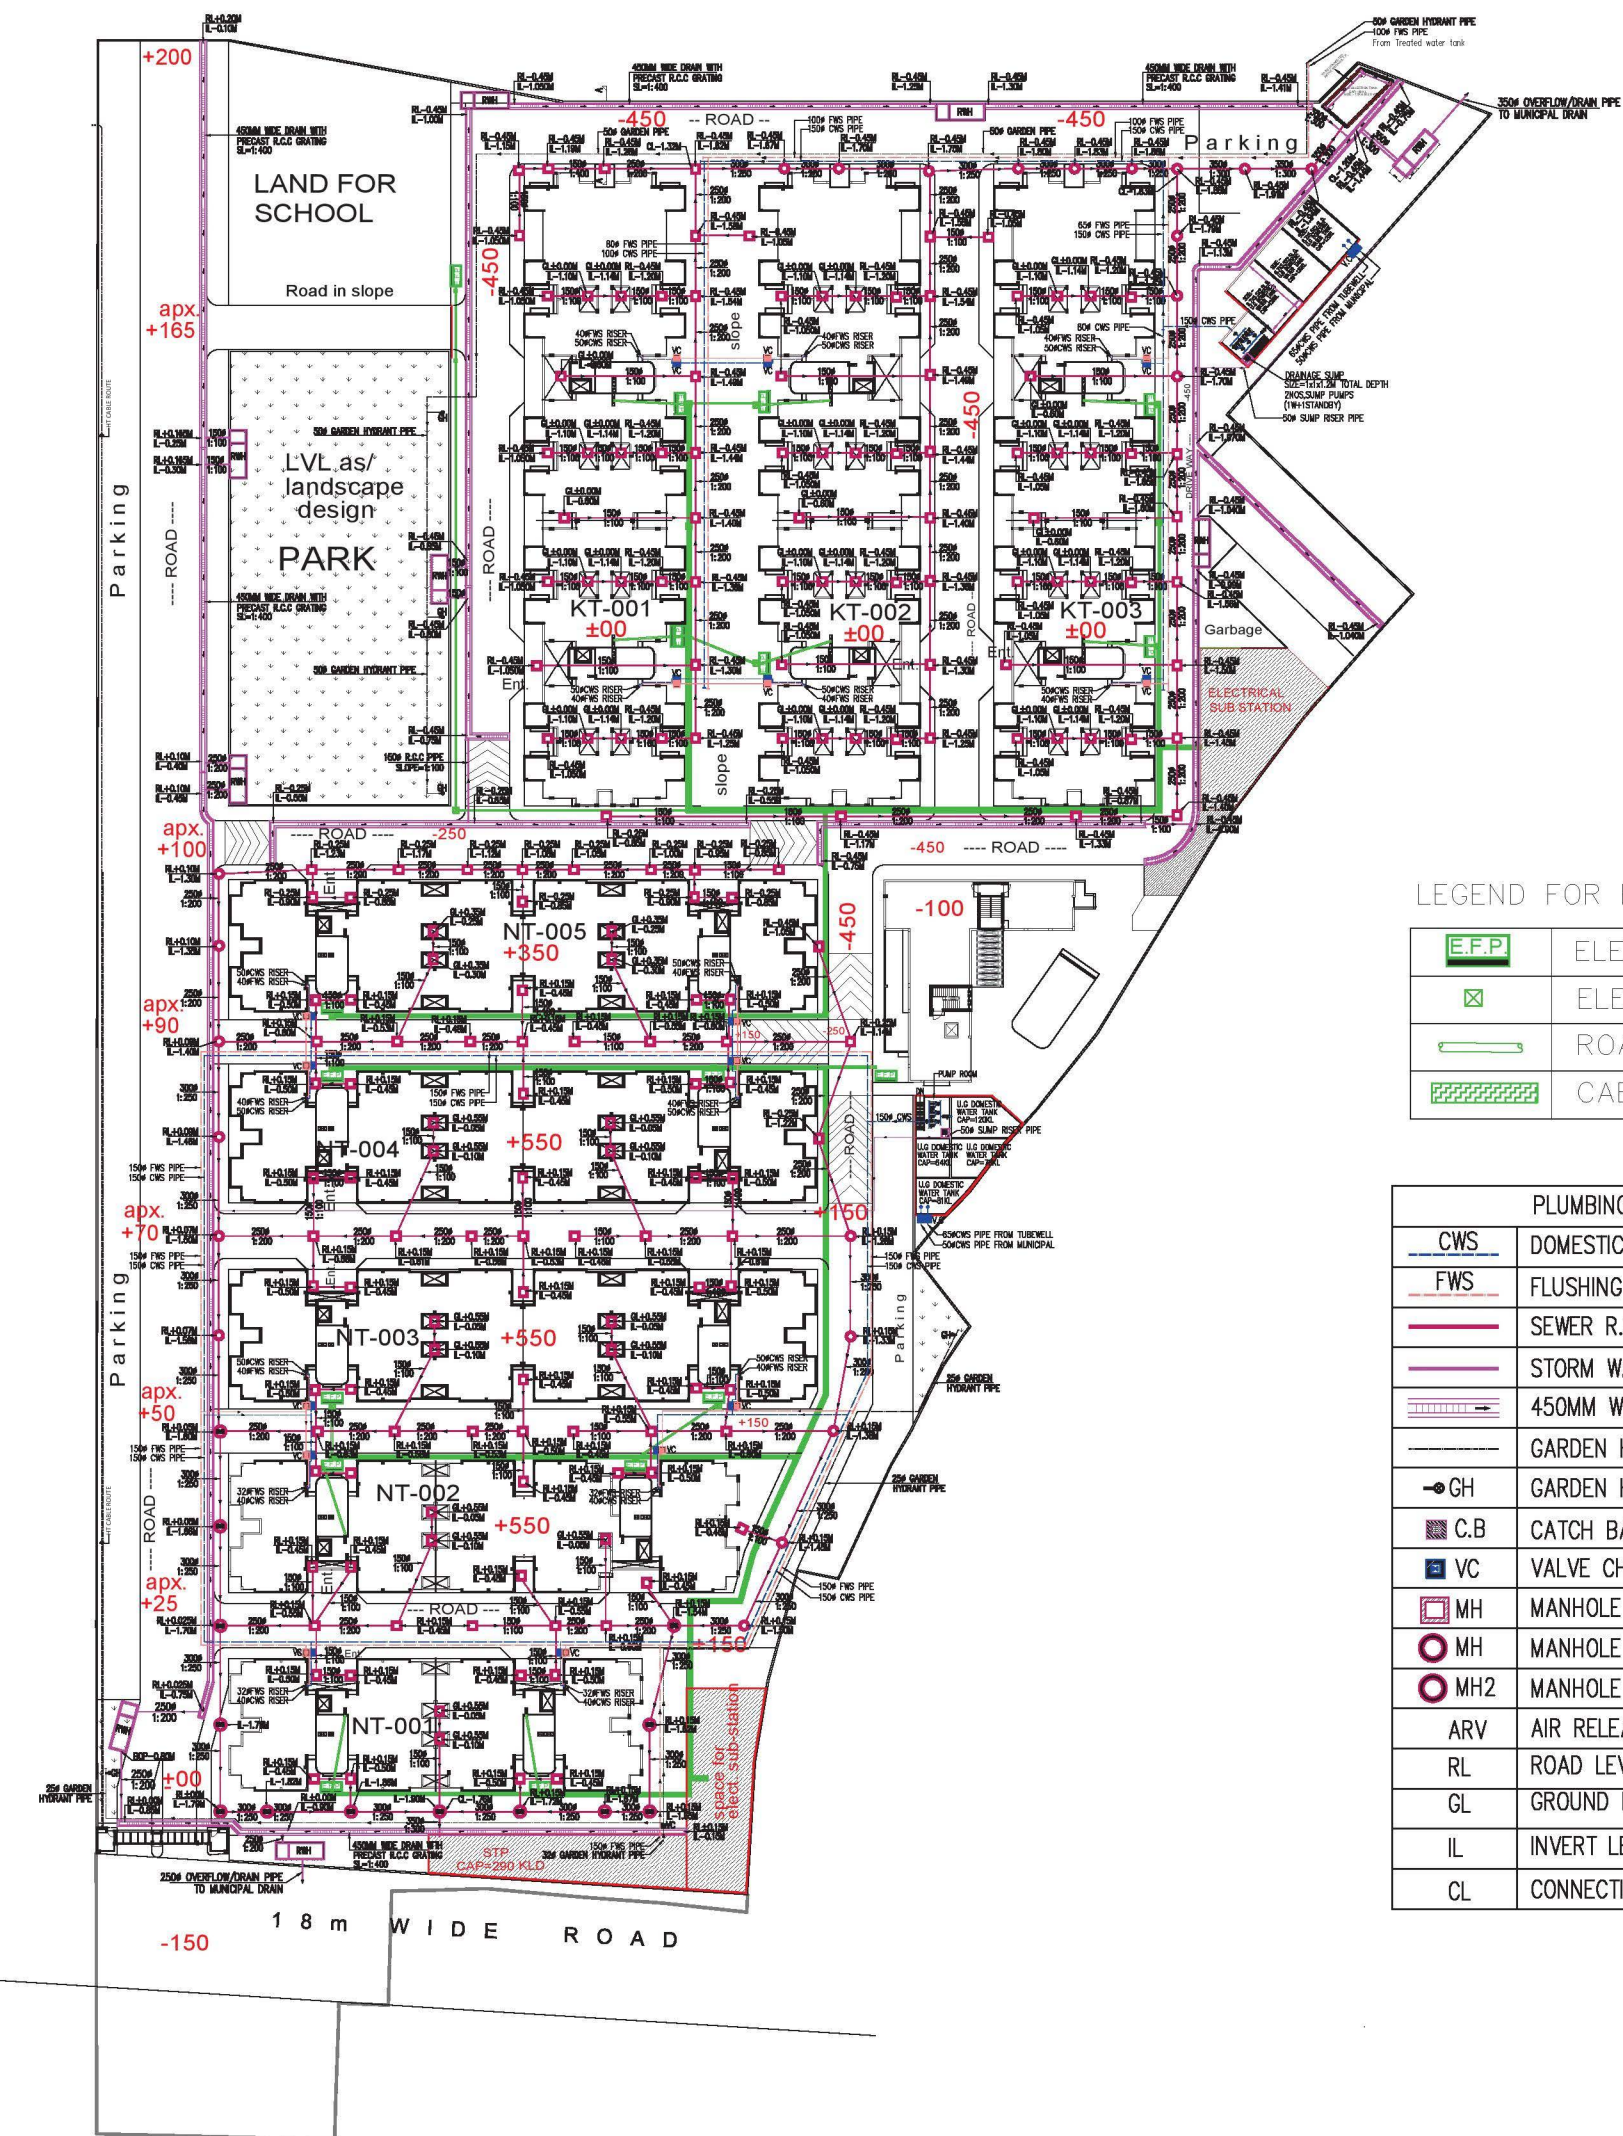


LEGEND FOR ELECTRICAL

	ELEC. FEEDER PILLAR
	ELEC. CHAMBER
	ROAD CROSSING PIPE
	CABLE TRANCH

PLUMBING LEGEND

	DOMESTIC COLD WATER SUPPLY PIPE
	FLUSHING WATER SUPPLY PIPE
	SEWER R.C.C PIPE
	STORM WATER DRAINAGE R.C.C PIPE
	450MM WIDE DRAIN CHANNEL
	GARDEN HYDRANT PIPE
	GARDEN HYDRANT
	CATCH BASINS 500X450MM
	VALVE CHAMBER 450X450MM
	MANHOLE 900X800MM
	MANHOLE 910MM DIA
	MANHOLE 1200MM DIA
	AIR RELEASE VALVE
	ROAD LEVEL
	GROUND LEVEL
	INVERT LEVEL
	CONNECTION LEVEL

Ar. TAPAN KUMAR
Regd. No. CA/2002/30011
A-302, Aditya Celebrity Homes,
Sect-76, Noida-201301

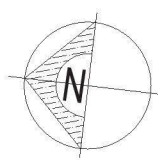

SITE PLAN WITH EXTERNAL SERVICES (Electrical Plan)

Ganpati Smart City Samridhi Comfort Homes